


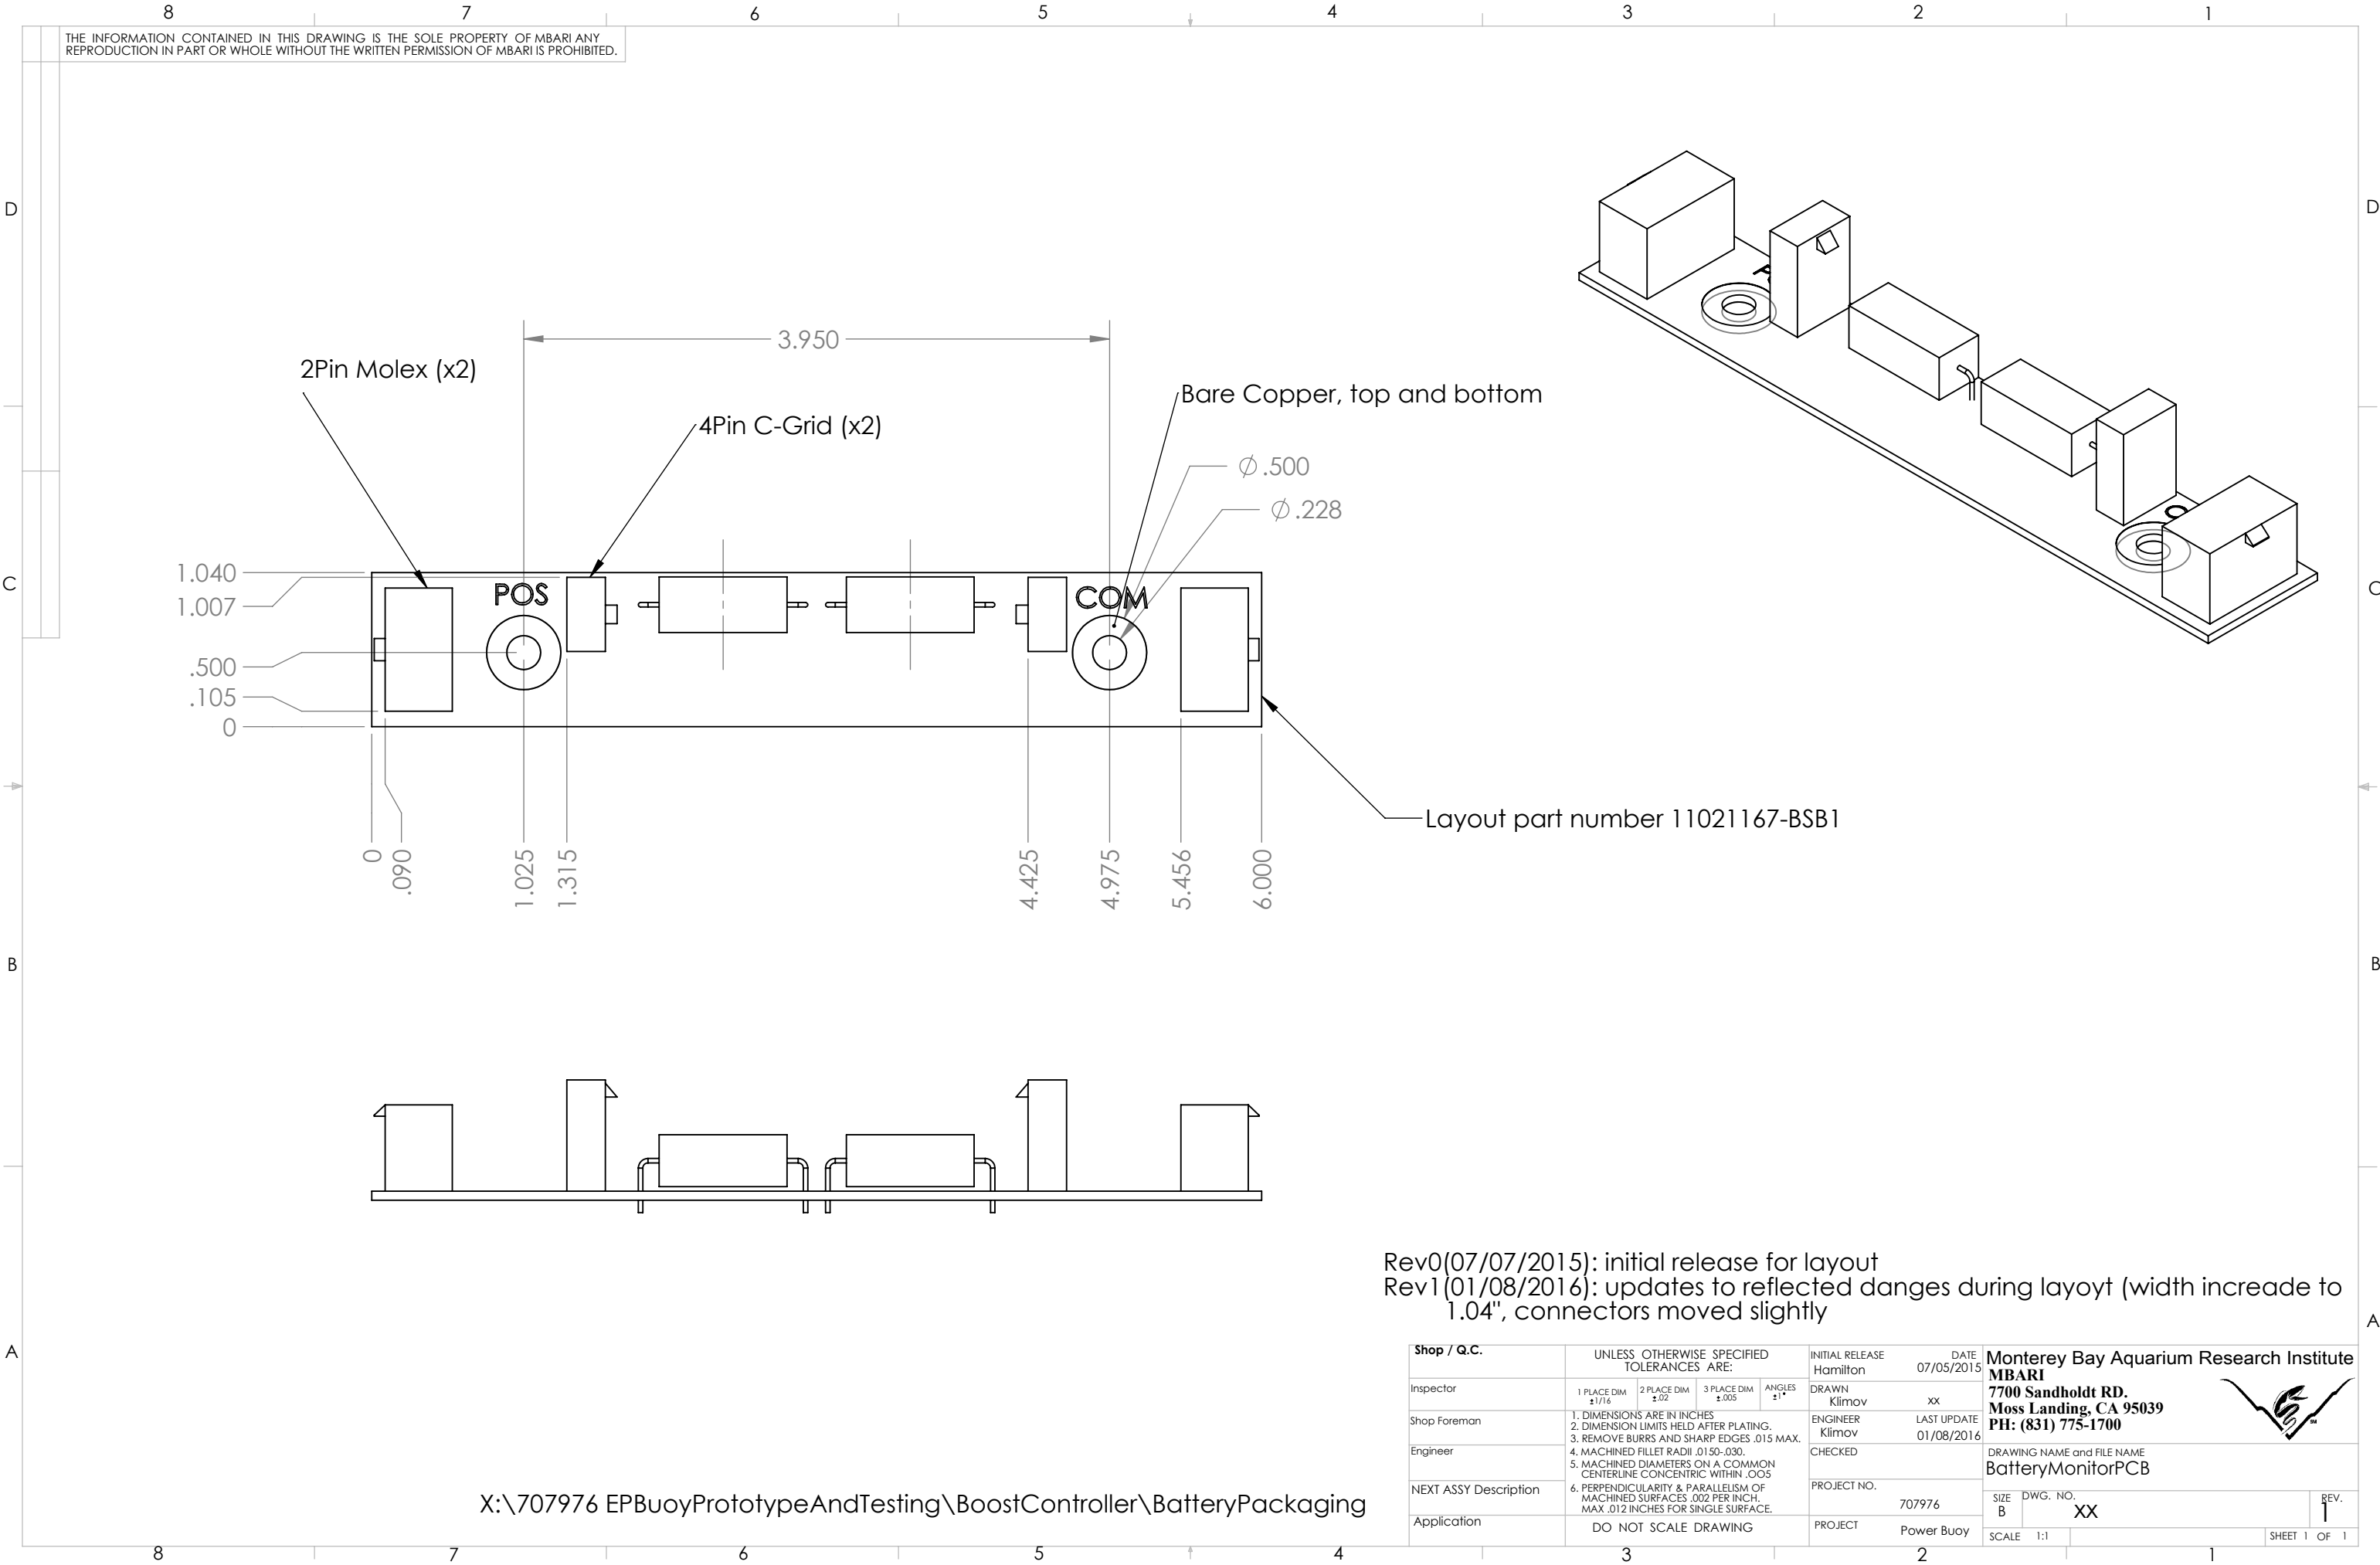

X:\707976 EPBuoyPrototypeAndTesting\BoostController\BatteryPackaging

Shop / Q.C.	UNLESS OTHERWISE SPECIFIED TOLERANCES ARE:				INITIAL RELEASE Hamilton	DATE 07/05/2015	Monterey Bay Aquarium Research Institute MBARI		
Inspector	1 PLACE DIM ±1/16	2 PLACE DIM ±.02	3 PLACE DIM ±.005	ANGLES ±1°	DRAWN Klimov	XX	7700 Sandholdt RD. Moss Landing, CA 95039 PH: (831) 775-1700		
Shop Foreman	1. DIMENSIONS ARE IN INCHES 2. DIMENSION LIMITS HELD AFTER PLATING. 3. REMOVE BURRS AND SHARP EDGES .015 MAX. 4. MACHINED FILLET RADII .0150-.030. 5. MACHINED DIAMETERS ON A COMMON CENTERLINE CONCENTRIC WITHIN .005. 6. PERPENDICULARITY & PARALLELISM OF MACHINED SURFACES .002 PER INCH, MAX .012 INCHES FOR SINGLE SURFACE.				ENGINEER Klimov	LAST UPDATE 01/08/2016	DRAWING NAME and FILE NAME BatteryMonitorPCB		
Engineer					CHECKED				
NEXT ASSY Description					PROJECT NO.	707976	SIZE B	DWG. NO. XX	REV. 1
Application	DO NOT SCALE DRAWING				PROJECT	Power Buoy	SCALE 1:1	SHEET 1 OF 1	