


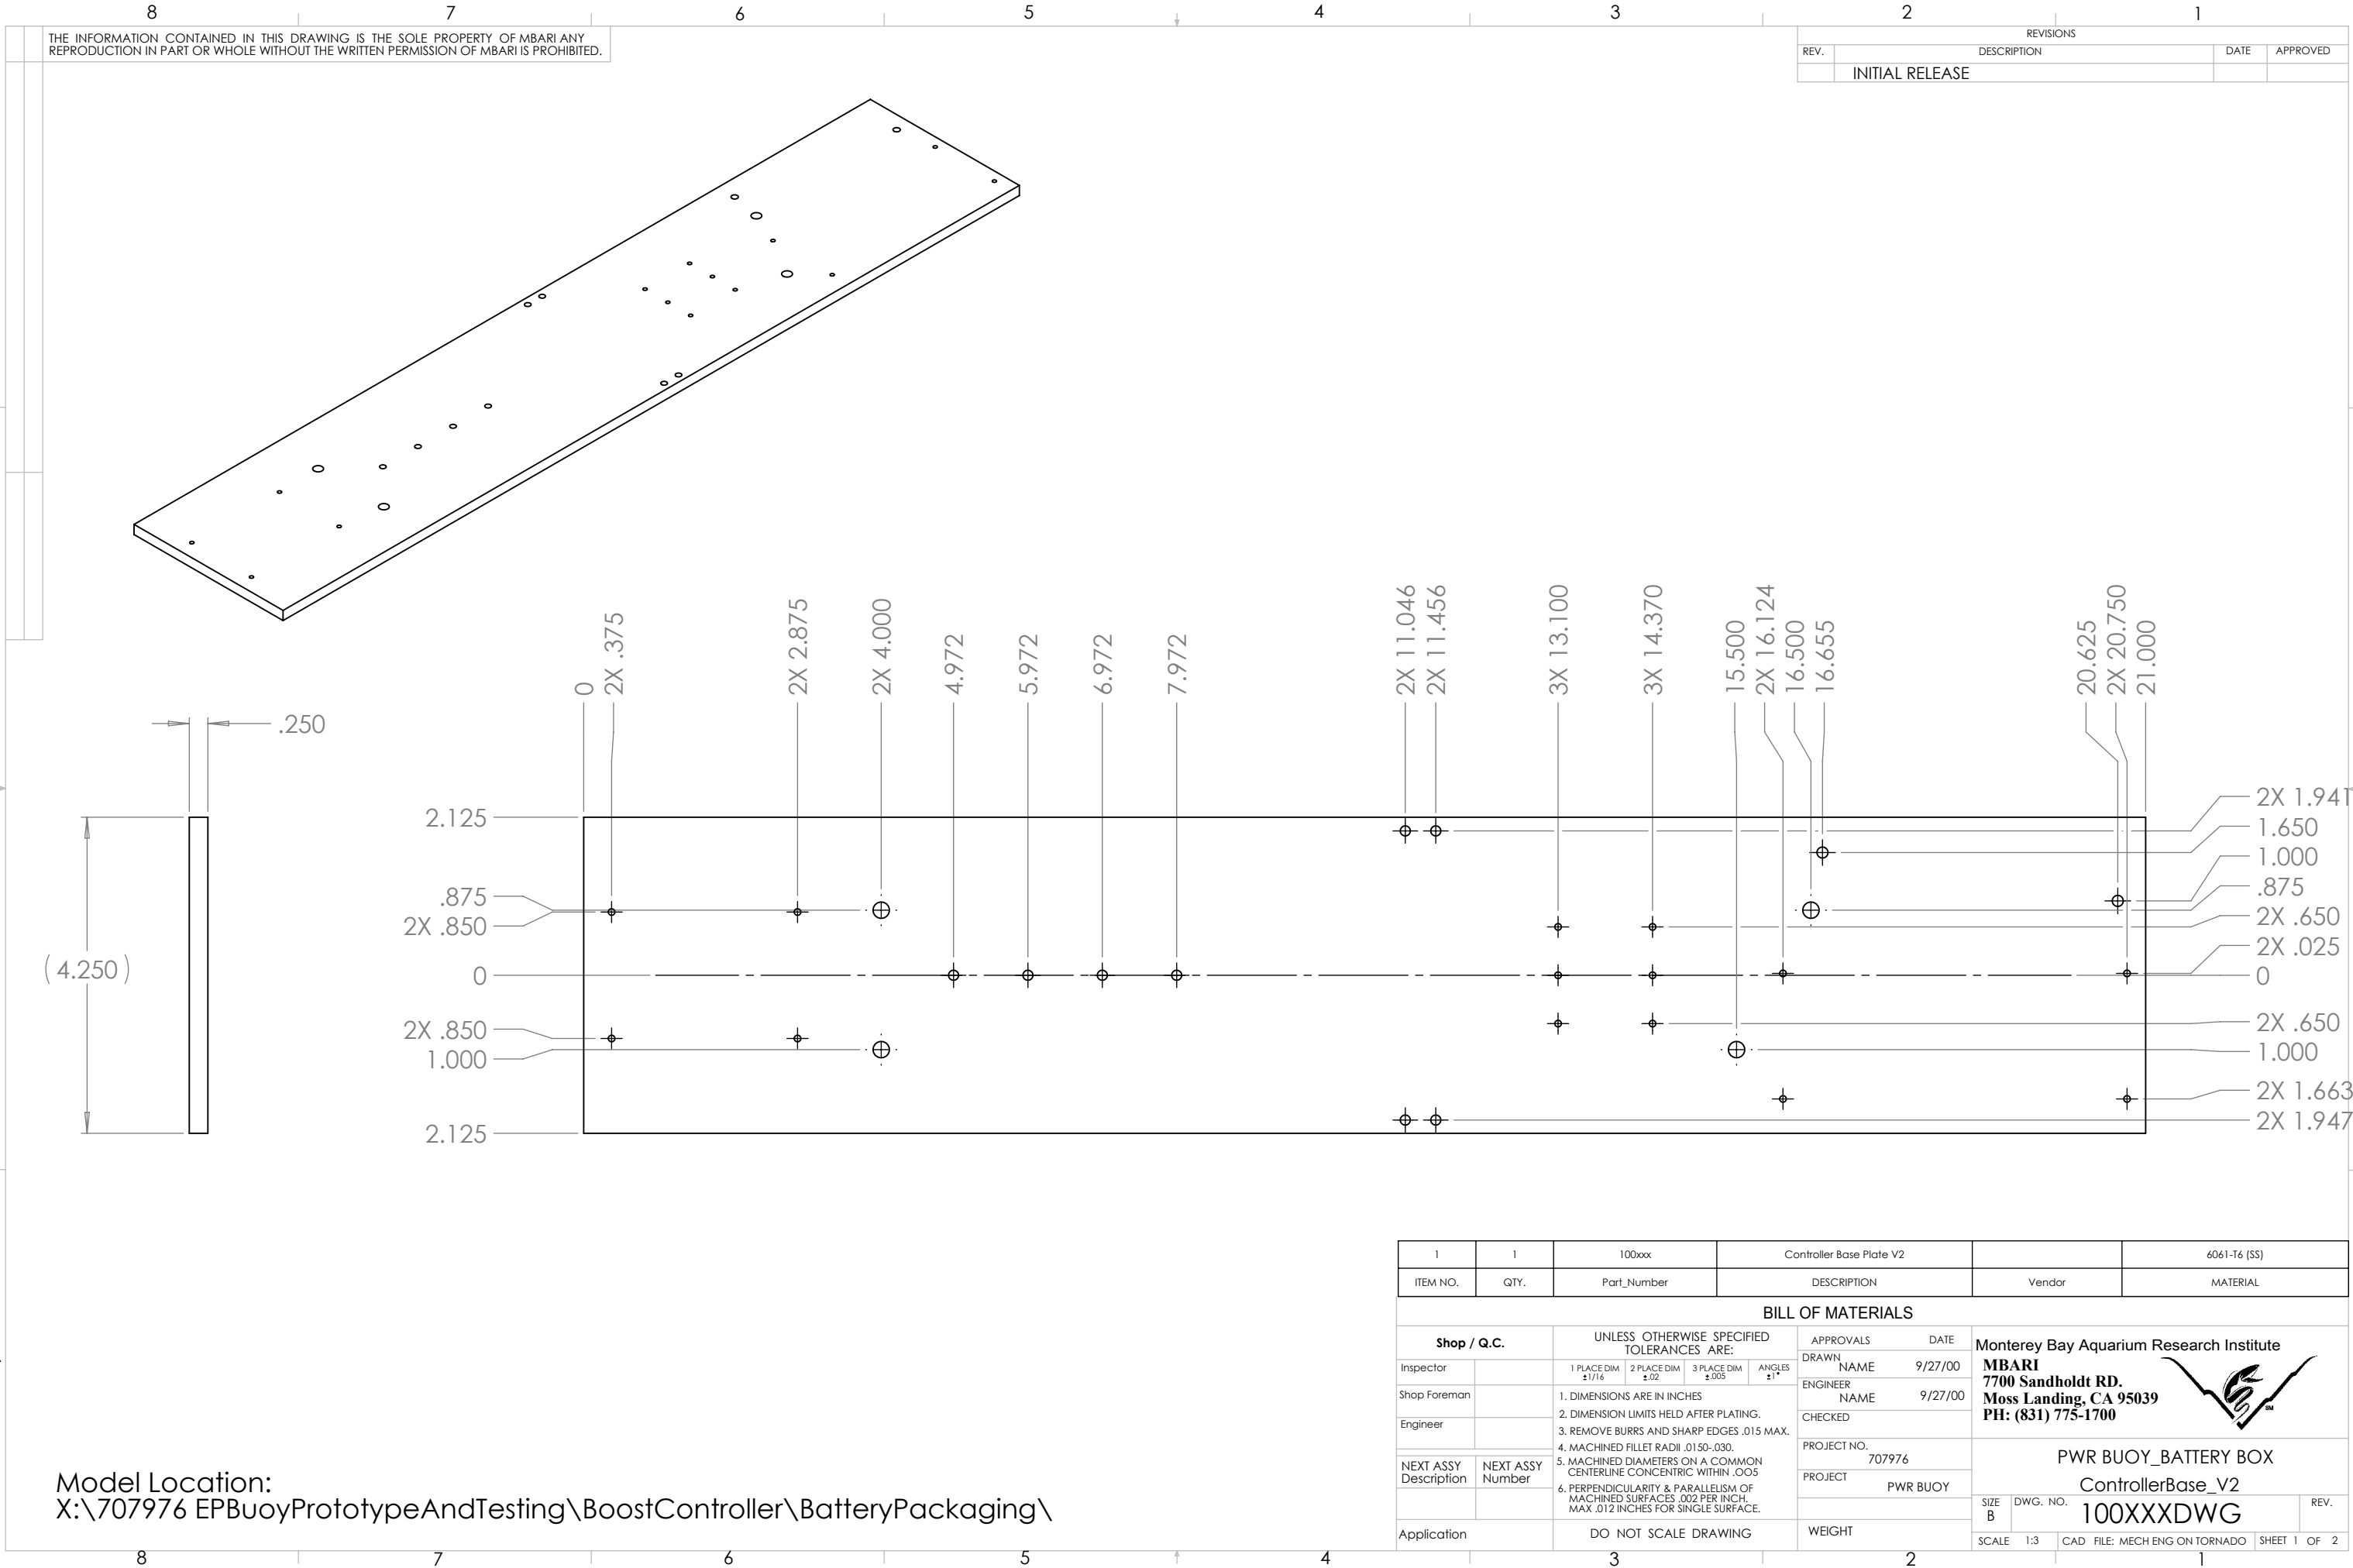

8

7

6

5

4

3

2

1

THE INFORMATION CONTAINED IN THIS DRAWING IS THE SOLE PROPERTY OF MBARI. ANY REPRODUCTION IN PART OR WHOLE WITHOUT THE WRITTEN PERMISSION OF MBARI IS PROHIBITED.

REVISIONS			
REV.	DESCRIPTION	DATE	APPROVED
	INITIAL RELEASE	X/XX/00	J.E.

D

C

B

A

8	1					
7	1	LT4356CDE	Overvoltage protection Revulator		Linear Technology	
6	1					
5	1					
4	1					
3	1					
2	2					
1	1	100xxx	Controller Base Plate V2			6061-T6 (SS)
ITEM NO.	QTY.	Part_Number	DESCRIPTION	Revision	Vendor	MATERIAL

Shop / Q.C.

Inspector

Shop Foreman

Engineer

NEXT ASSY Description

NEXT ASSY Number

Application

UNLESS OTHERWISE SPECIFIED TOLERANCES ARE:

1. DIMENSIONS ARE IN INCHES

2. DIMENSION LIMITS HELD AFTER PLATING.

3. REMOVE BURRS AND SHARP EDGES .015 MAX.

4. MACHINED FILLET RADII .0150-.030.

5. MACHINED DIAMETERS ON A COMMON CENTERLINE CONCENTRIC WITHIN .005

6. PERPENDICULARITY & PARALLELISM OF MACHINED SURFACES .002 PER INCH. MAX .012 INCHES FOR SINGLE SURFACE.

DO NOT SCALE DRAWING

APPROVALS

DRAWN J. ERICKSON

ENGINEER J. ERICKSON

CHECKED

PROJECT NO. XXX

PROJECT ZZZZZZZZ

WEIGHT lb.

DATE

Monterey Bay Aquarium Research Institute

MBARI

7700 Sandholdt RD.

Moss Landing, CA 95039

PH: (831) 775-1700

PROJECT NAME

Controller & Power Supply

SIZE B

DWG. NO.

SCALE 1:8

CAD FILE: MECH ENG ON TORNADO

SHEET 2 OF 2

REV

A-202xxx-18.DWG

8

7

6

5

4

3

2

1

NOTES (CONT. FROM TITLE BLOCK)