


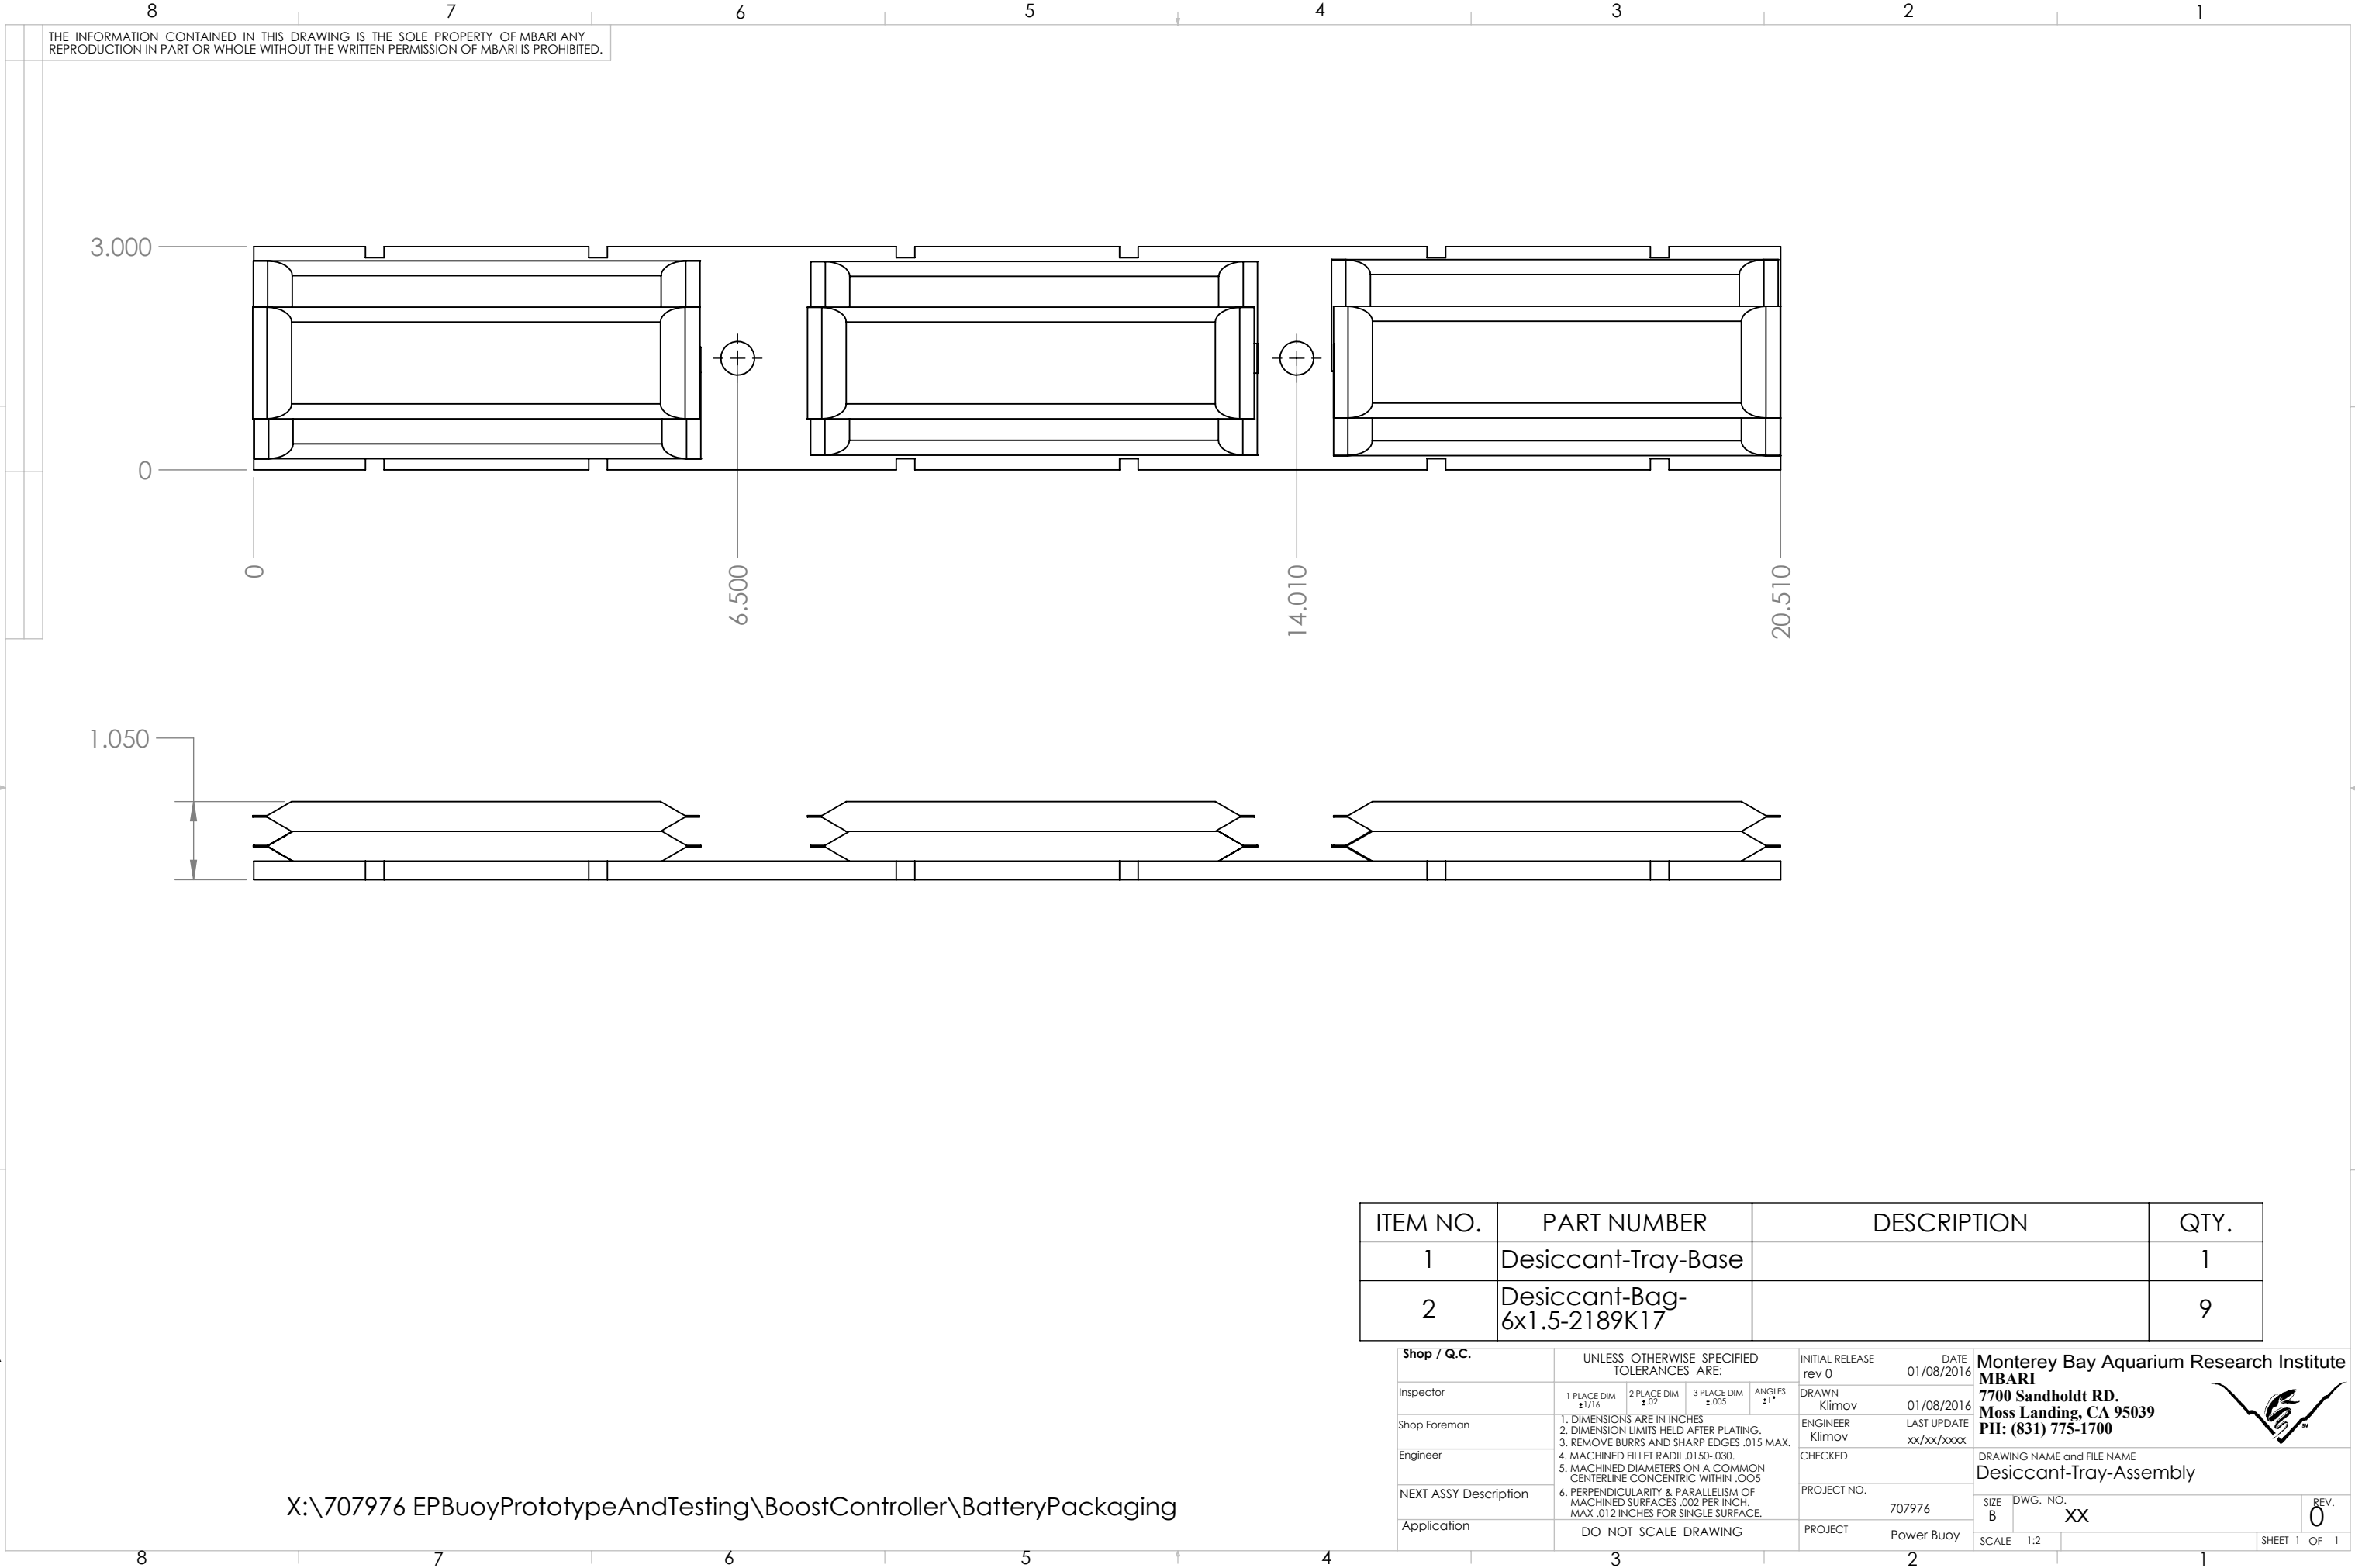

X:\707976 EPBuoyPrototypeAndTesting\BoostController\BatteryPackaging