


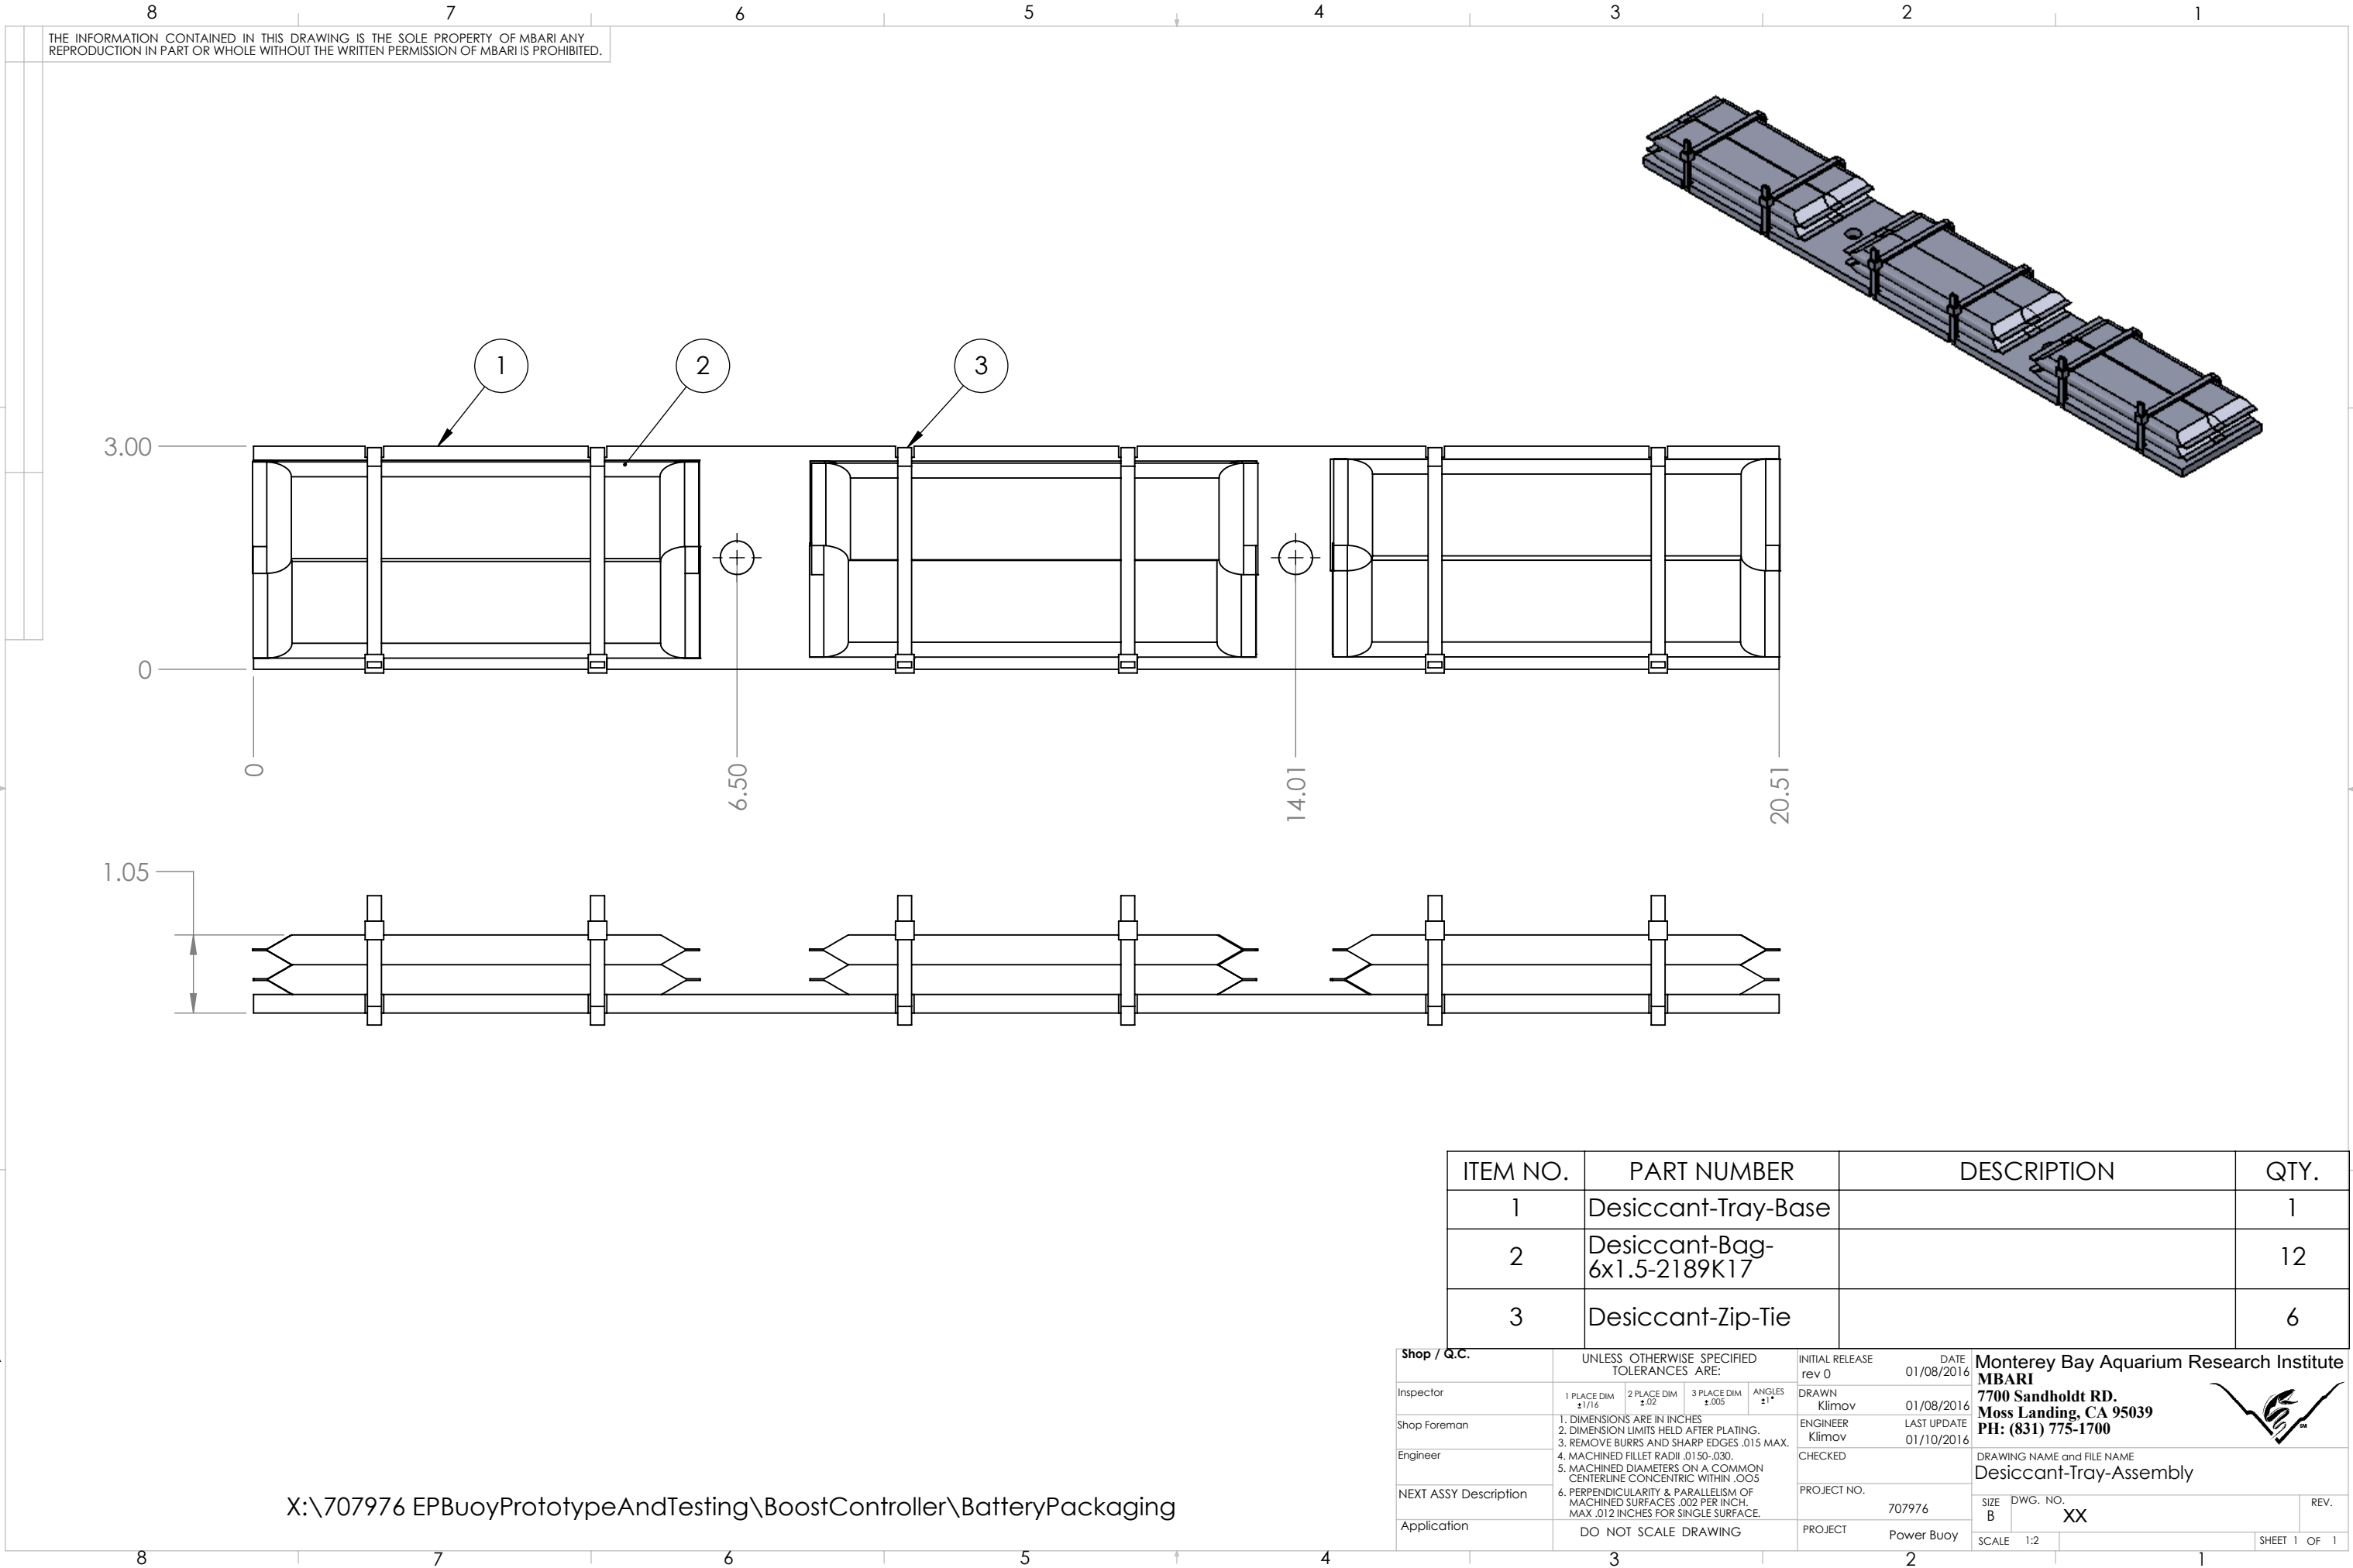

| ITEM NO. | PART NUMBER                 | DESCRIPTION | QTY. |
|----------|-----------------------------|-------------|------|
| 1        | Desiccant-Tray-Base         |             | 1    |
| 2        | Desiccant-Bag-6x1.5-2189K17 |             | 12   |
| 3        | Desiccant-Zip-Tie           |             | 6    |

|                       |   |                  |                   |            |                       |                        |   |              |      |
|-----------------------|---|------------------|-------------------|------------|-----------------------|------------------------|---|--------------|------|
| Shop / Q.C.           | UNLESS OTHERWISE SPECIFIED TOLERANCES ARE:   |                  |                   |            | INITIAL RELEASE rev 0 | DATE 01/08/2016        | Monterey Bay Aquarium Research Institute<br>MBARI<br>7700 Sandholdt RD.<br>Moss Landing, CA 95039<br>PH: (831) 775-1700 |              |      |
| Inspector             | 1 PLACE DIM ±.1/16   | 2 PLACE DIM ±.02 | 3 PLACE DIM ±.005 | ANGLES ±1° | DRAWN Klimov          | 01/08/2016             |   |              |      |
| Shop Foreman          | 1. DIMENSIONS ARE IN INCHES<br>2. DIMENSION LIMITS HELD AFTER PLATING.<br>3. REMOVE BURRS AND SHARP EDGES .015 MAX.<br>4. MACHINED FILLET RADII .0150-.030.<br>5. MACHINED DIAMETERS ON A COMMON CENTERLINE CONCENTRIC WITHIN .005.<br>6. PERPENDICULARITY & PARALLELISM OF MACHINED SURFACES .002 PER INCH, MAX .012 INCHES FOR SINGLE SURFACE. |                  |                   |            | ENGINEER Klimov       | LAST UPDATE 01/10/2016 | DRAWING NAME and FILE NAME<br>Desiccant-Tray-Assembly                                                                   |              |      |
| Engineer              |   |                  |                   |            | CHECKED               |                        |   |              |      |
| NEXT ASSY Description |   |                  |                   |            | PROJECT NO.           | 707976                 | SIZE B   | DWG. NO. XX  | REV. |
| Application           | DO NOT SCALE DRAWING   |                  |                   |            | PROJECT               | Power Buoy             | SCALE 1:2   | SHEET 1 OF 1 |      |

X:\707976 EPBuoyPrototypeAndTesting\BoostController\BatteryPackaging