
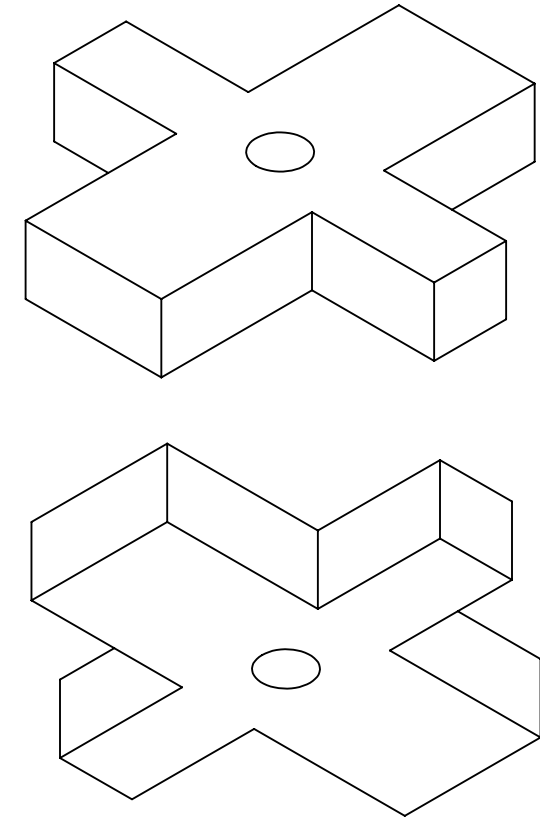


THE INFORMATION CONTAINED IN THIS DRAWING IS THE SOLE PROPERTY OF MBARI ANY REPRODUCTION IN PART OR WHOLE WITHOUT THE WRITTEN PERMISSION OF MBARI IS PROHIBITED.

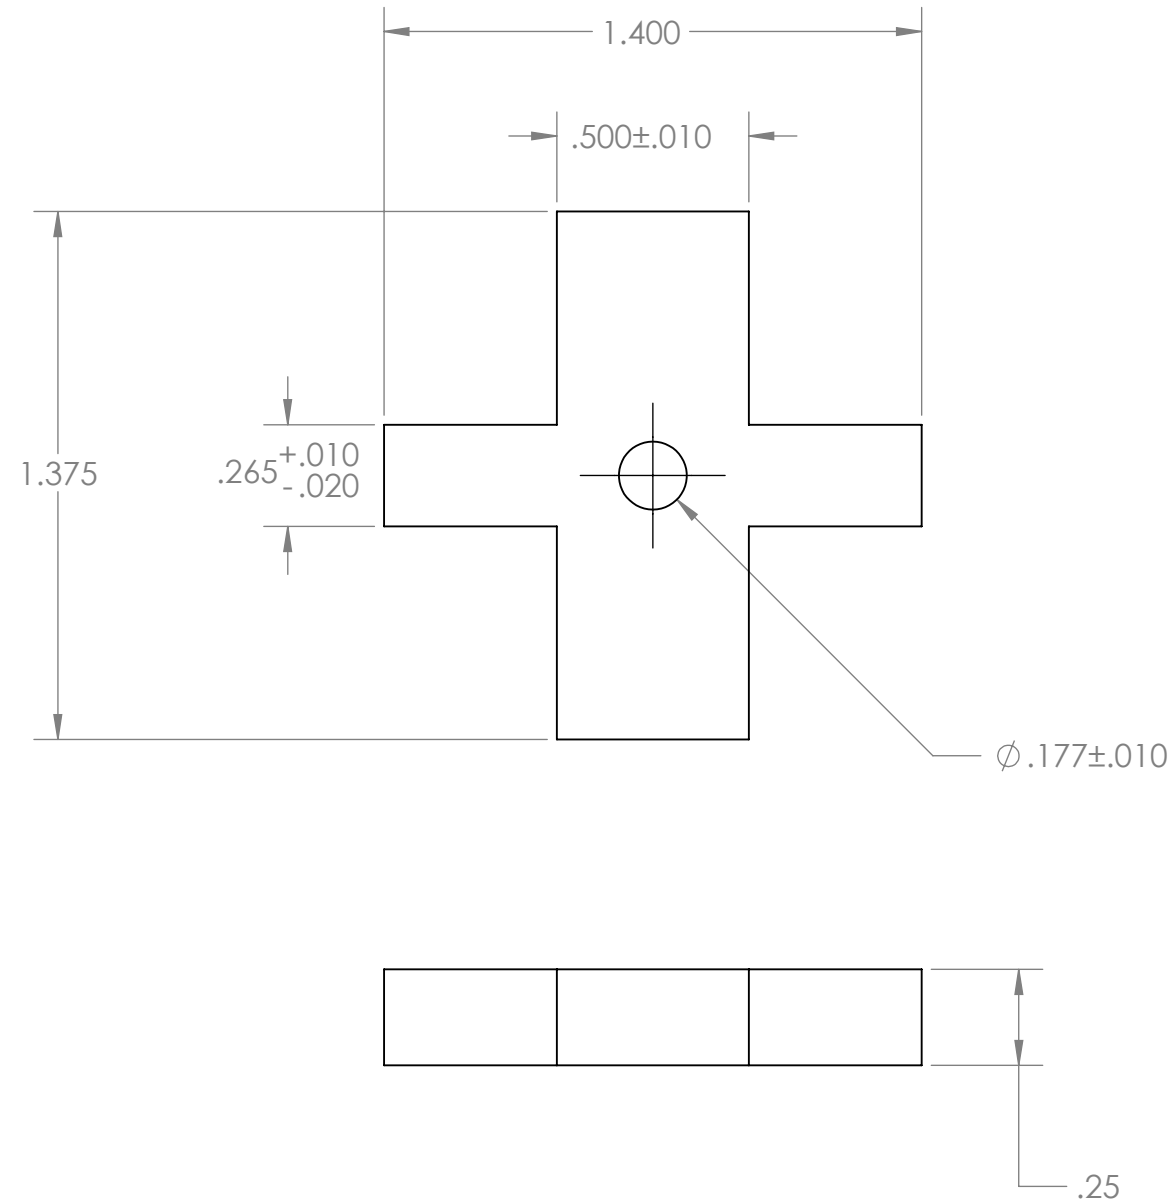

Material: King Starboard marine Grade polymer sheet 1/4"

Note: waterjet ok

Quantity: 14 ea for battery box assembly

Shop / Q.C.		UNLESS OTHERWISE SPECIFIED TOLERANCES ARE:		INITIAL RELEASE rev 0	DATE 10/08/2015	Monterey Bay Aquarium Research Institute MBARI 7700 Sandholdt RD. Moss Landing, CA 95039 PH: (831) 775-1700 	
Inspector	1 PLACE DIM ±.1/16	2 PLACE DIM ±.005	3 PLACE DIM ±.005	ANGLES ±.1°	DRAWN Klimov	xx	DRAWING NAME and FILE NAME Separator-Top-Cross SIZE B DWG. NO. XX REV. 0 SCALE 2:1 SHEET 1 OF 1
Shop Foreman	1. DIMENSIONS ARE IN INCHES 2. DIMENSION LIMITS HELD AFTER PLATING. 3. REMOVE BURRS AND SHARP EDGES .015 MAX. 4. MACHINED FILET RADII .0150-.030. 5. MACHINED DIAMETERS ON A COMMON CENTERLINE CONCENTRIC WITHIN .005				ENGINEER Klimov	LAST UPDATE 10/08/2015	
Engineer					CHECKED		
NEXT ASSY Description	6. PERPENDICULARITY & PARALLELISM OF MACHINED SURFACES .002 PER INCH. MAX .012 INCHES FOR SINGLE SURFACE.				PROJECT NO.	707976	
Application	DO NOT SCALE DRAWING				PROJECT	Power Buoy	