


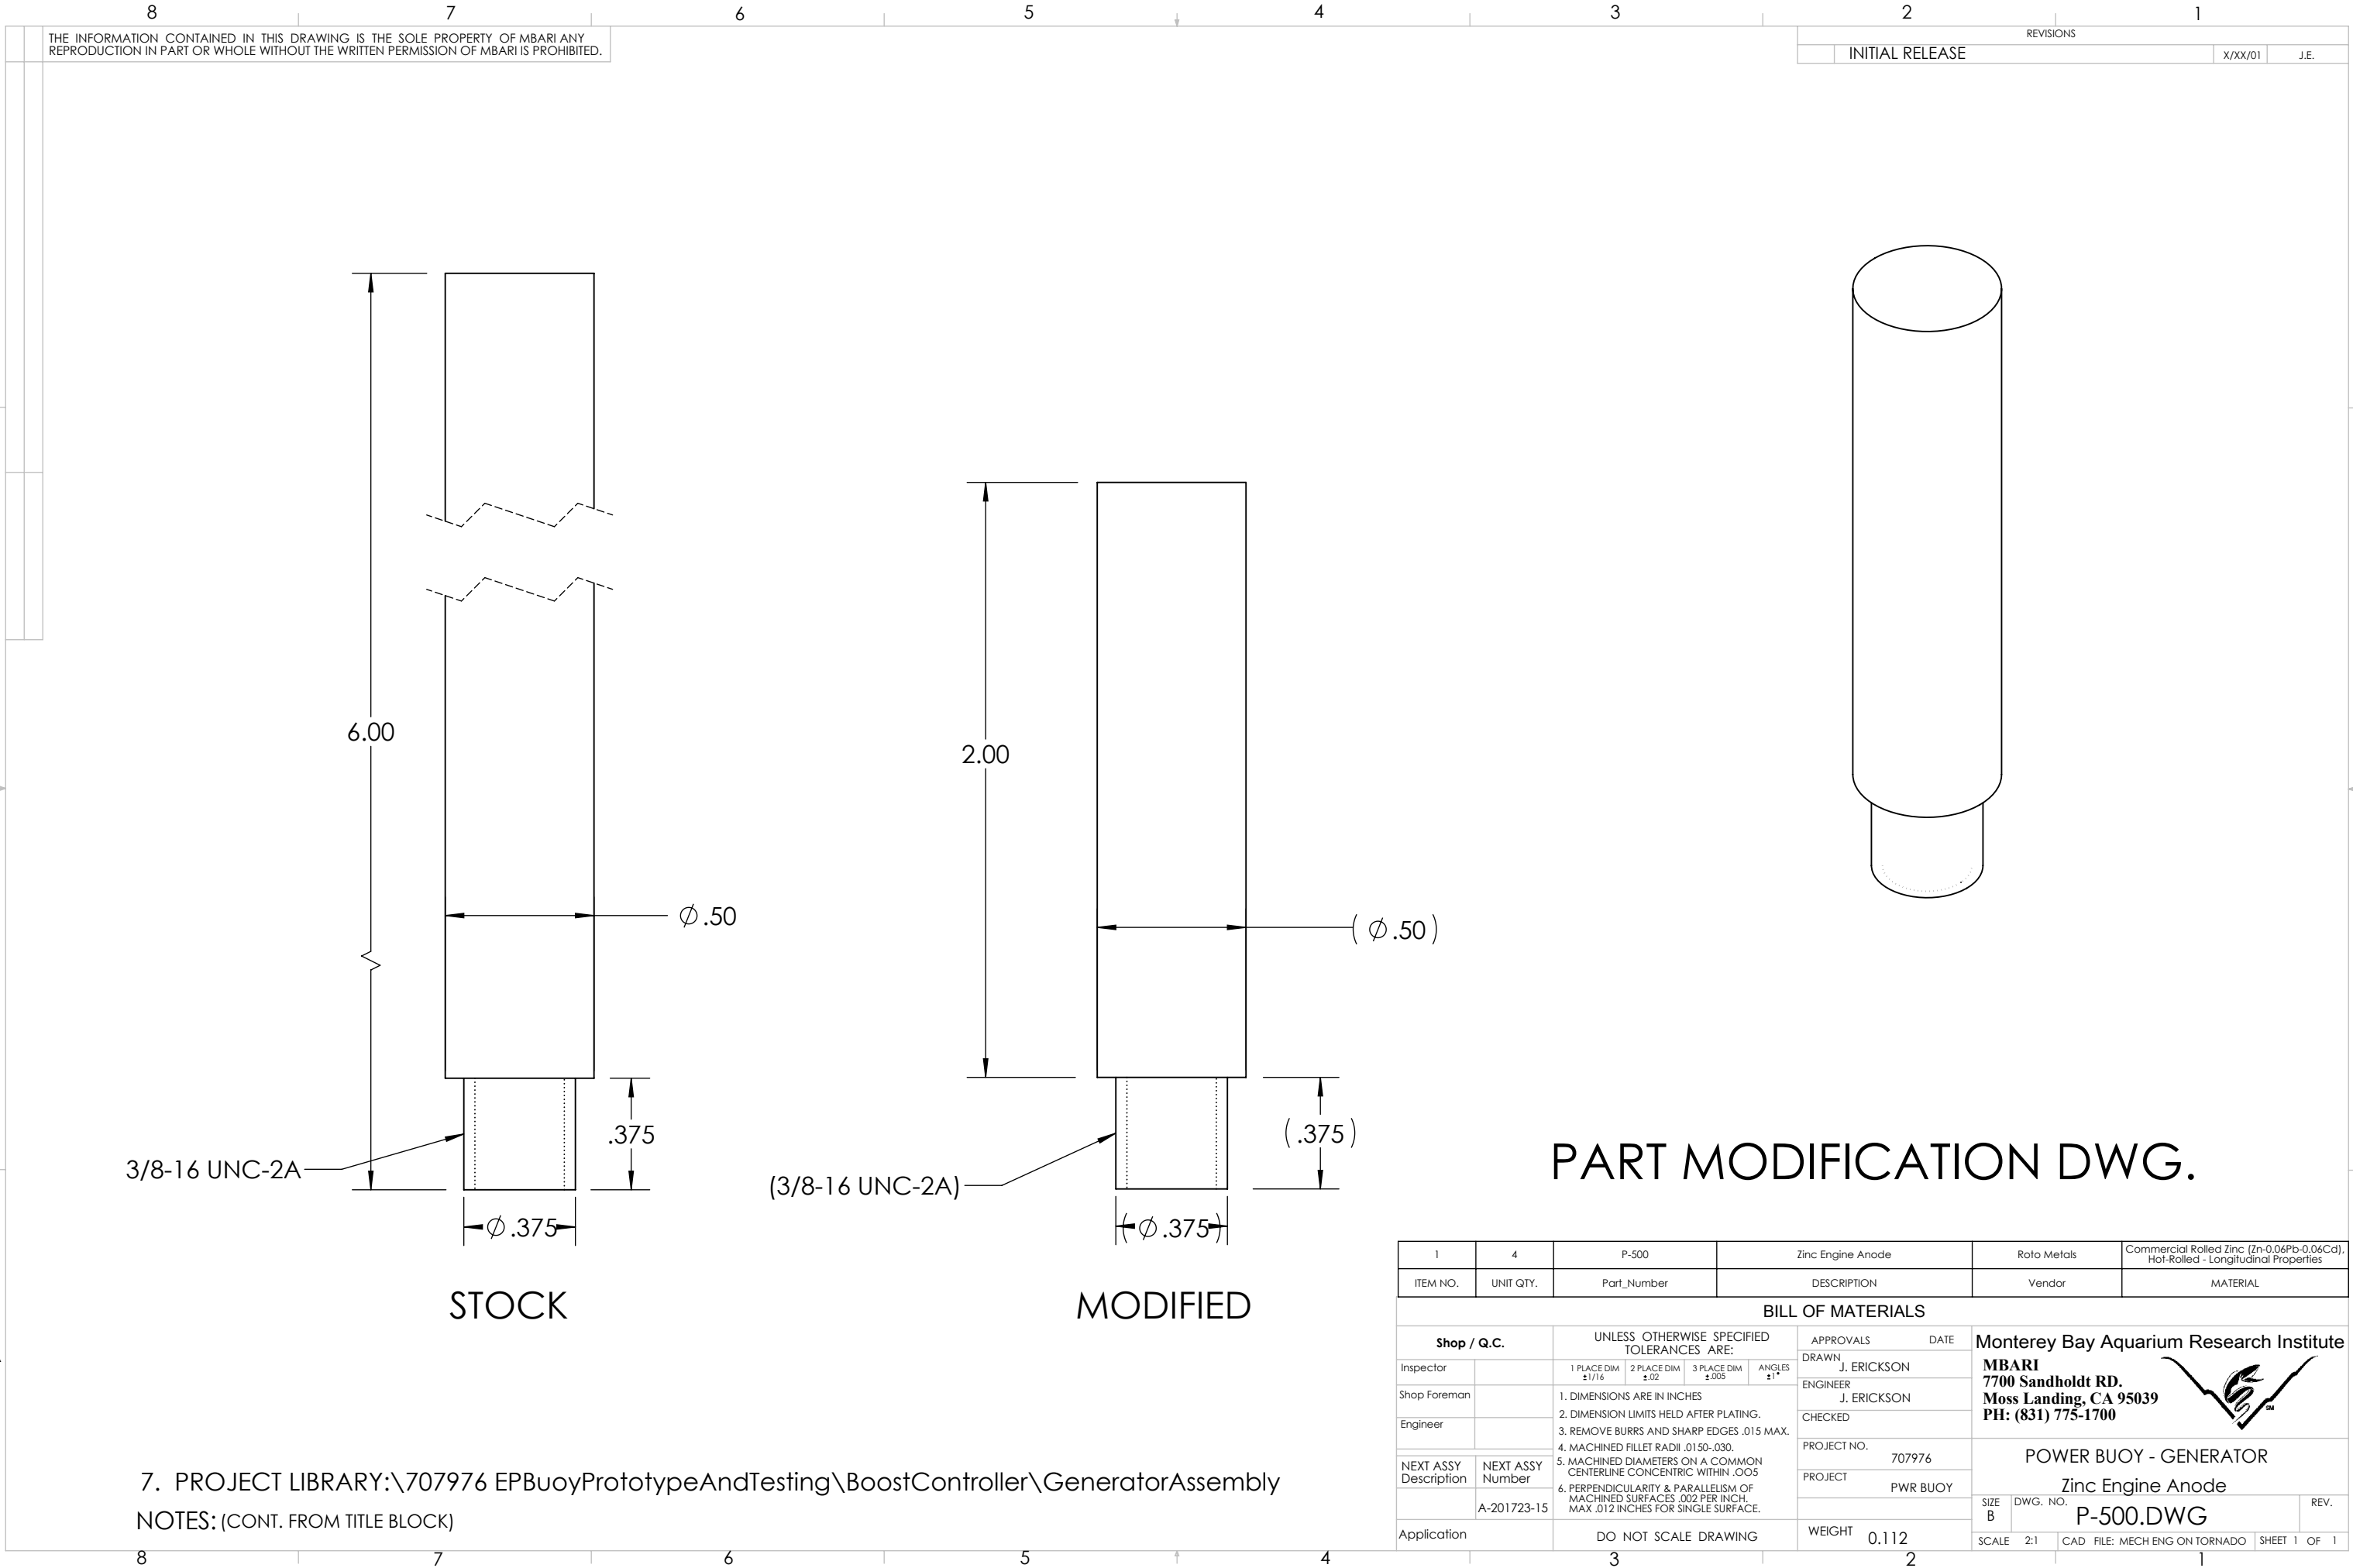

THE INFORMATION CONTAINED IN THIS DRAWING IS THE SOLE PROPERTY OF MBARI ANY REPRODUCTION IN PART OR WHOLE WITHOUT THE WRITTEN PERMISSION OF MBARI IS PROHIBITED.

REVISIONS		
INITIAL RELEASE	X/XX/01	J.E.

PART MODIFICATION DWG.

I	4	P-500	Zinc Engine Anode	Roto Metals	Commercial Rolled Zinc (Zn-0.06Pb-0.06Cd), Hot-Rolled - Longitudinal Properties	
ITEM NO.	UNIT QTY.	Part_Number	DESCRIPTION	Vendor	MATERIAL	

BILL OF MATERIALS						
Shop / Q.C.		UNLESS OTHERWISE SPECIFIED TOLERANCES ARE:			APPROVALS DATE	
Inspector		1 PLACE DIM ±1/16	2 PLACE DIM ±.02	3 PLACE DIM ±.005	ANGLES ±1°	DRAWN J. ERICKSON
Shop Foreman		1. DIMENSIONS ARE IN INCHES 2. DIMENSION LIMITS HELD AFTER PLATING. 3. REMOVE BURRS AND SHARP EDGES .015 MAX. 4. MACHINED FILLET RADII .0150-.030. 5. MACHINED DIAMETERS ON A COMMON CENTERLINE CONCENTRIC WITHIN .005 6. PERPENDICULARITY & PARALLELISM OF MACHINED SURFACES .002 PER INCH, MAX .012 INCHES FOR SINGLE SURFACE.				ENGINEER J. ERICKSON
Engineer						CHECKED
NEXT ASSY Description	NEXT ASSY Number					PROJECT NO. 707976
	A-201723-15					PROJECT PWR BUOY
Application		DO NOT SCALE DRAWING			WEIGHT 0.112	

Monterey Bay Aquarium Research Institute			
MBARI 7700 Sandholdt RD. Moss Landing, CA 95039 PH: (831) 775-1700			
			
POWER BUOY - GENERATOR			
Zinc Engine Anode			
SIZE B	DWG. NO. P-500.DWG		REV.
SCALE 2:1	CAD FILE: MECH ENG ON TORNADO SHEET 1 OF 1		

7. PROJECT LIBRARY:\707976 EPBuoyPrototypeAndTesting\BoostController\GeneratorAssembly
NOTES: (CONT. FROM TITLE BLOCK)