


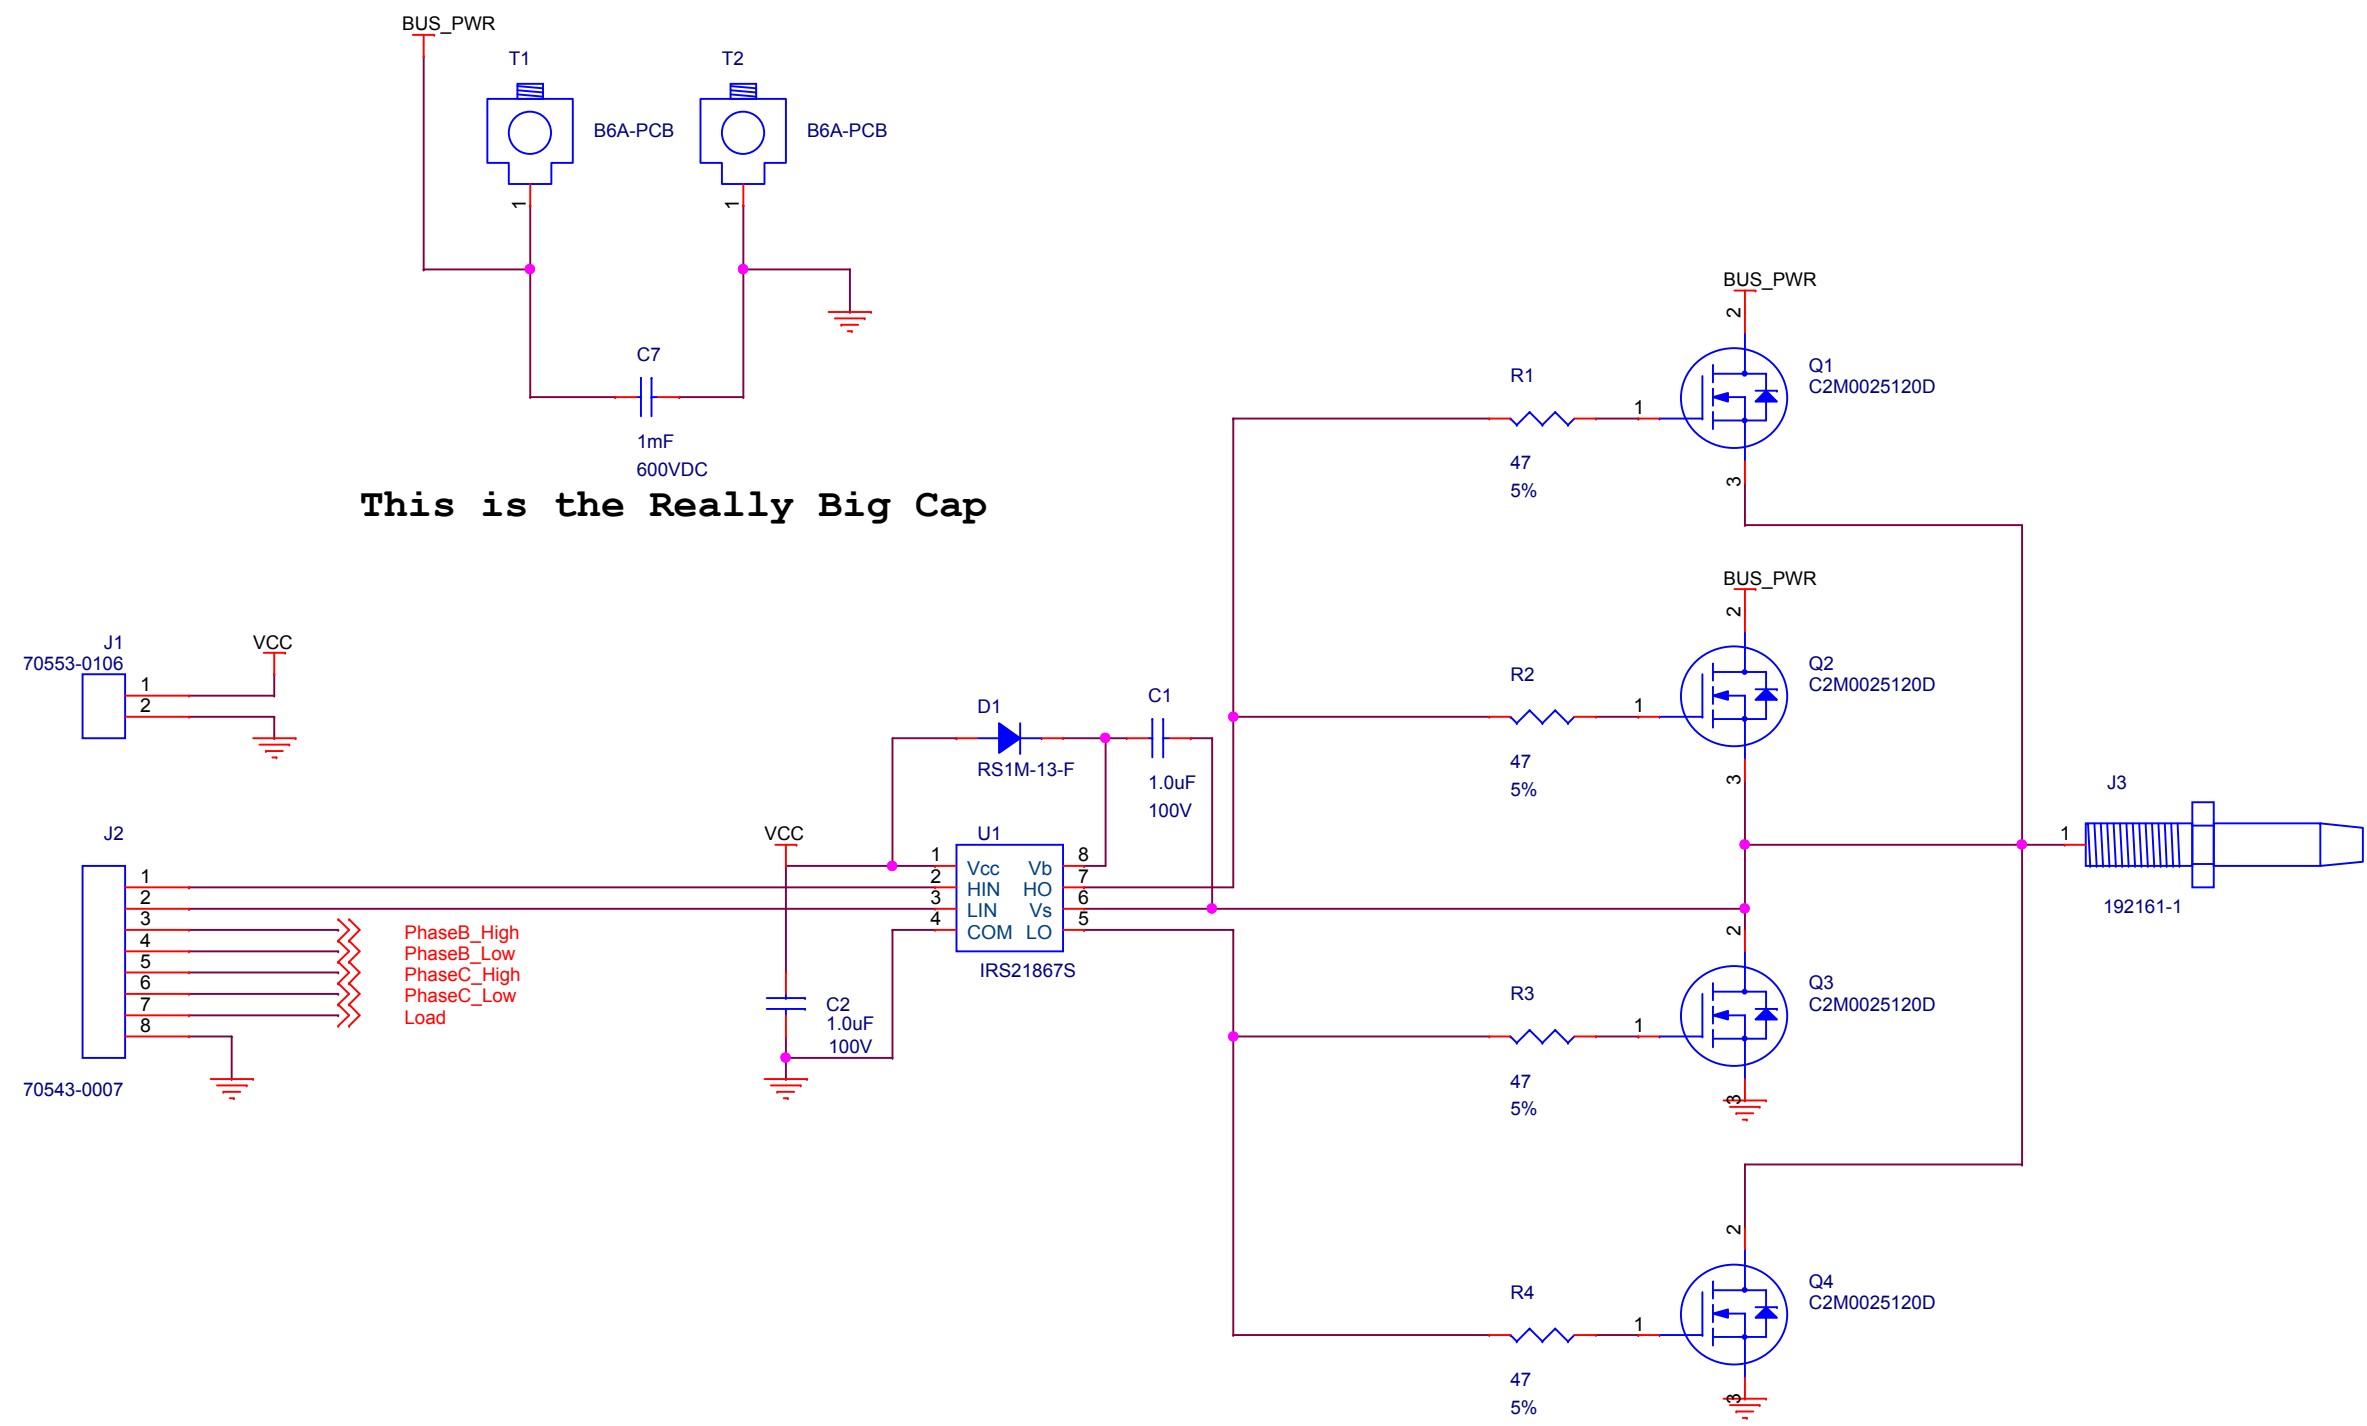

MONTEREY BAY AQUARIUM RESEARCH INSTITUTE

7700 SANDHOLDT ROAD

MOSS LANDING, CA 95039

(831) 775-1700 www.mbari.org

Copyright MBARI 2000



Title Power Buoy Boost Bridge PhaseA		Number <Doc>	
Size B	Engineer SJensen	Layout <Layout Eng.>	Filename boostbridge.opj
Date: Thursday, April 30, 2015		Sheet 1 of 4	Rev 0

This is the Really Big Cap

