


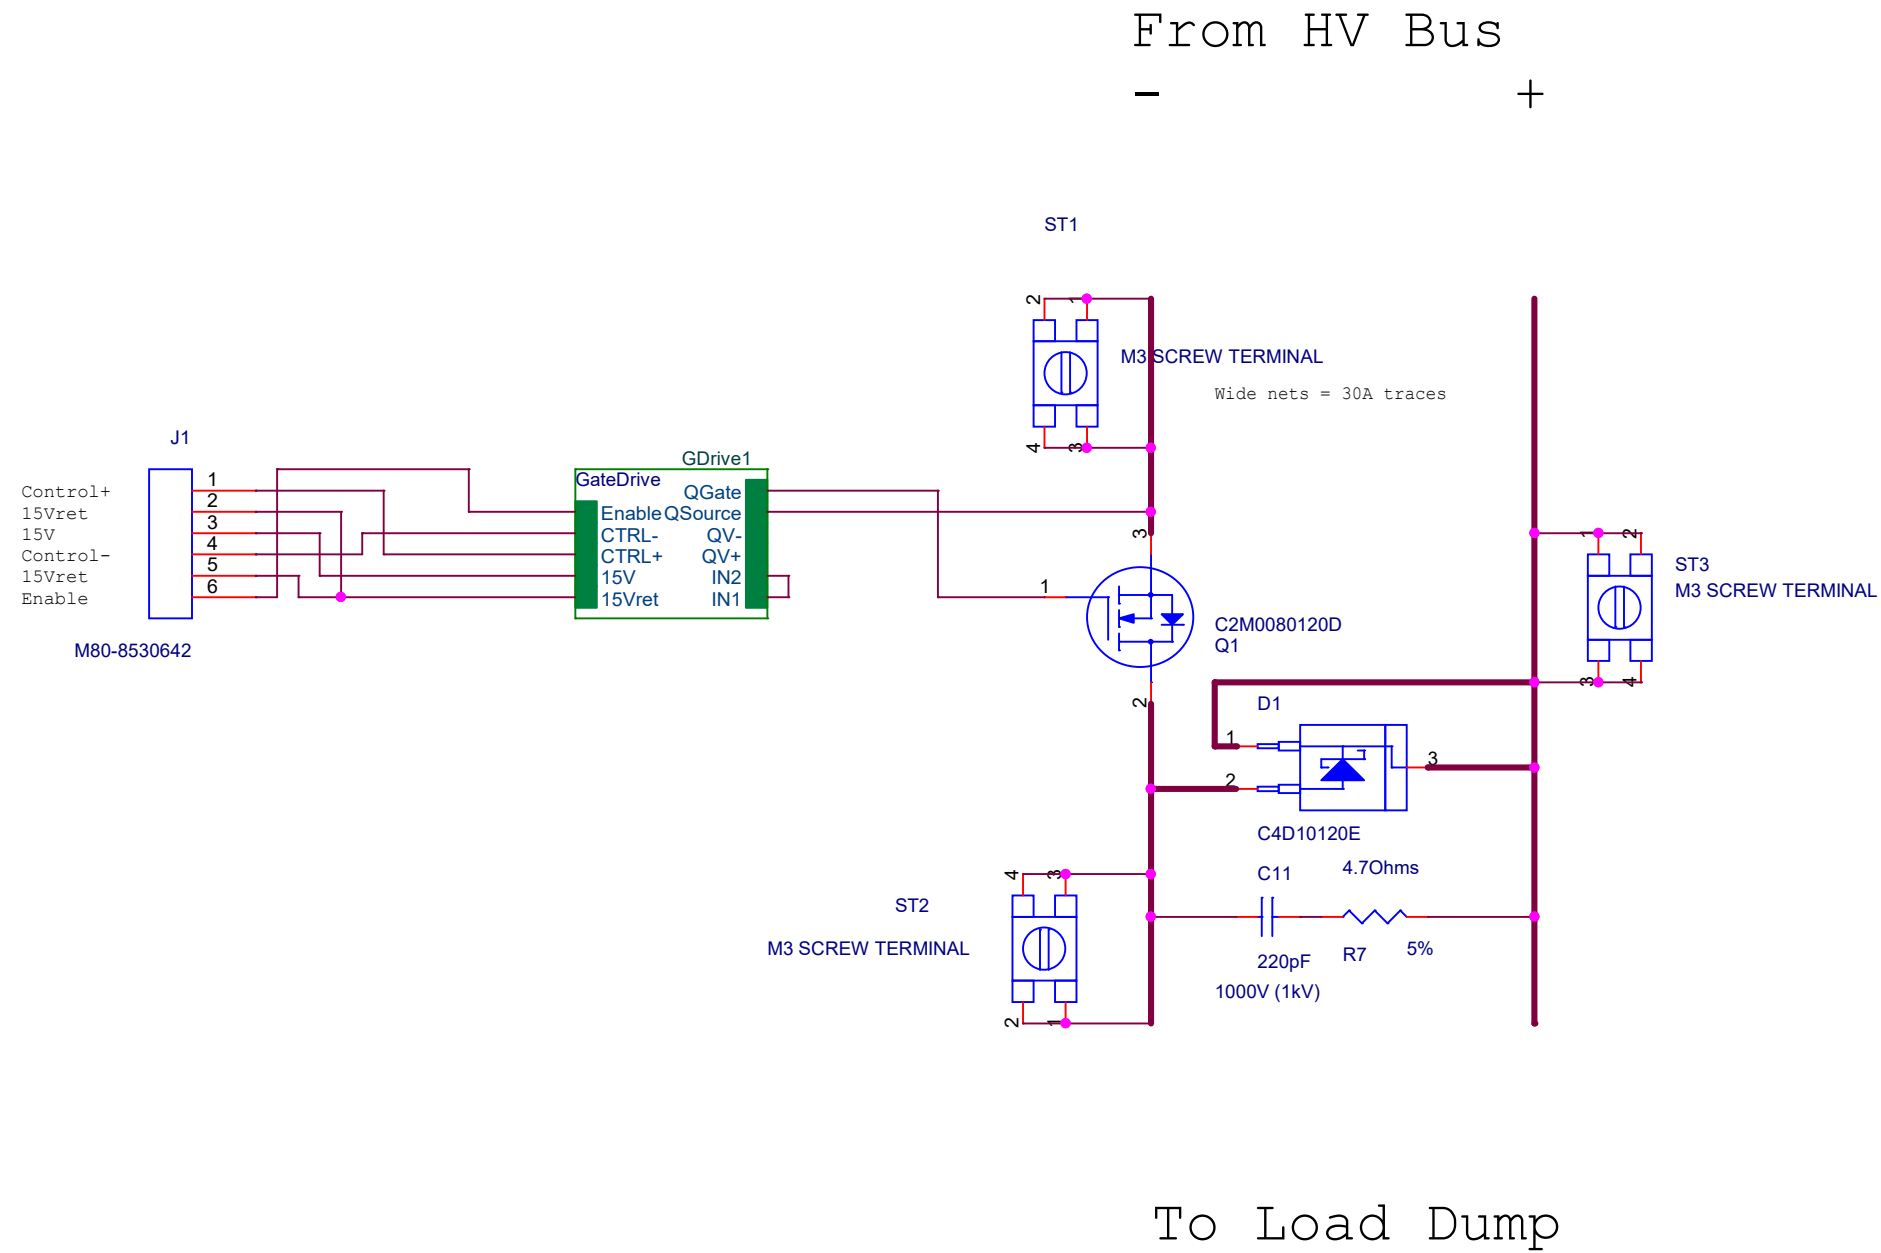

|                                                                                       |                                     |   |                                            |
|---------------------------------------------------------------------------------------|-------------------------------------|---|--------------------------------------------|
|  |                                     | <b>Monterey Bay Aquarium Research Institute<sup>A</sup></b><br>7700 Sandhold Road, Moss Landing, CA 95039 |                                            |
|                                                                                       |                                     | Title<br>Wave energy Load Dump Switch                                                                     |                                            |
| Engineer<br>SJensen                                                                   | Size<br>B                           | Document Number<br><DOC>                                                                                  | Layout File<br>Drawing Number: 100221369rA |
| Layout<br><Layout>                                                                    | Date: Wednesday, September 04, 2019 |   | Rev<br>A                                   |
| Sheet 1 of 2                                                                          |                                     |   |                                            |

