


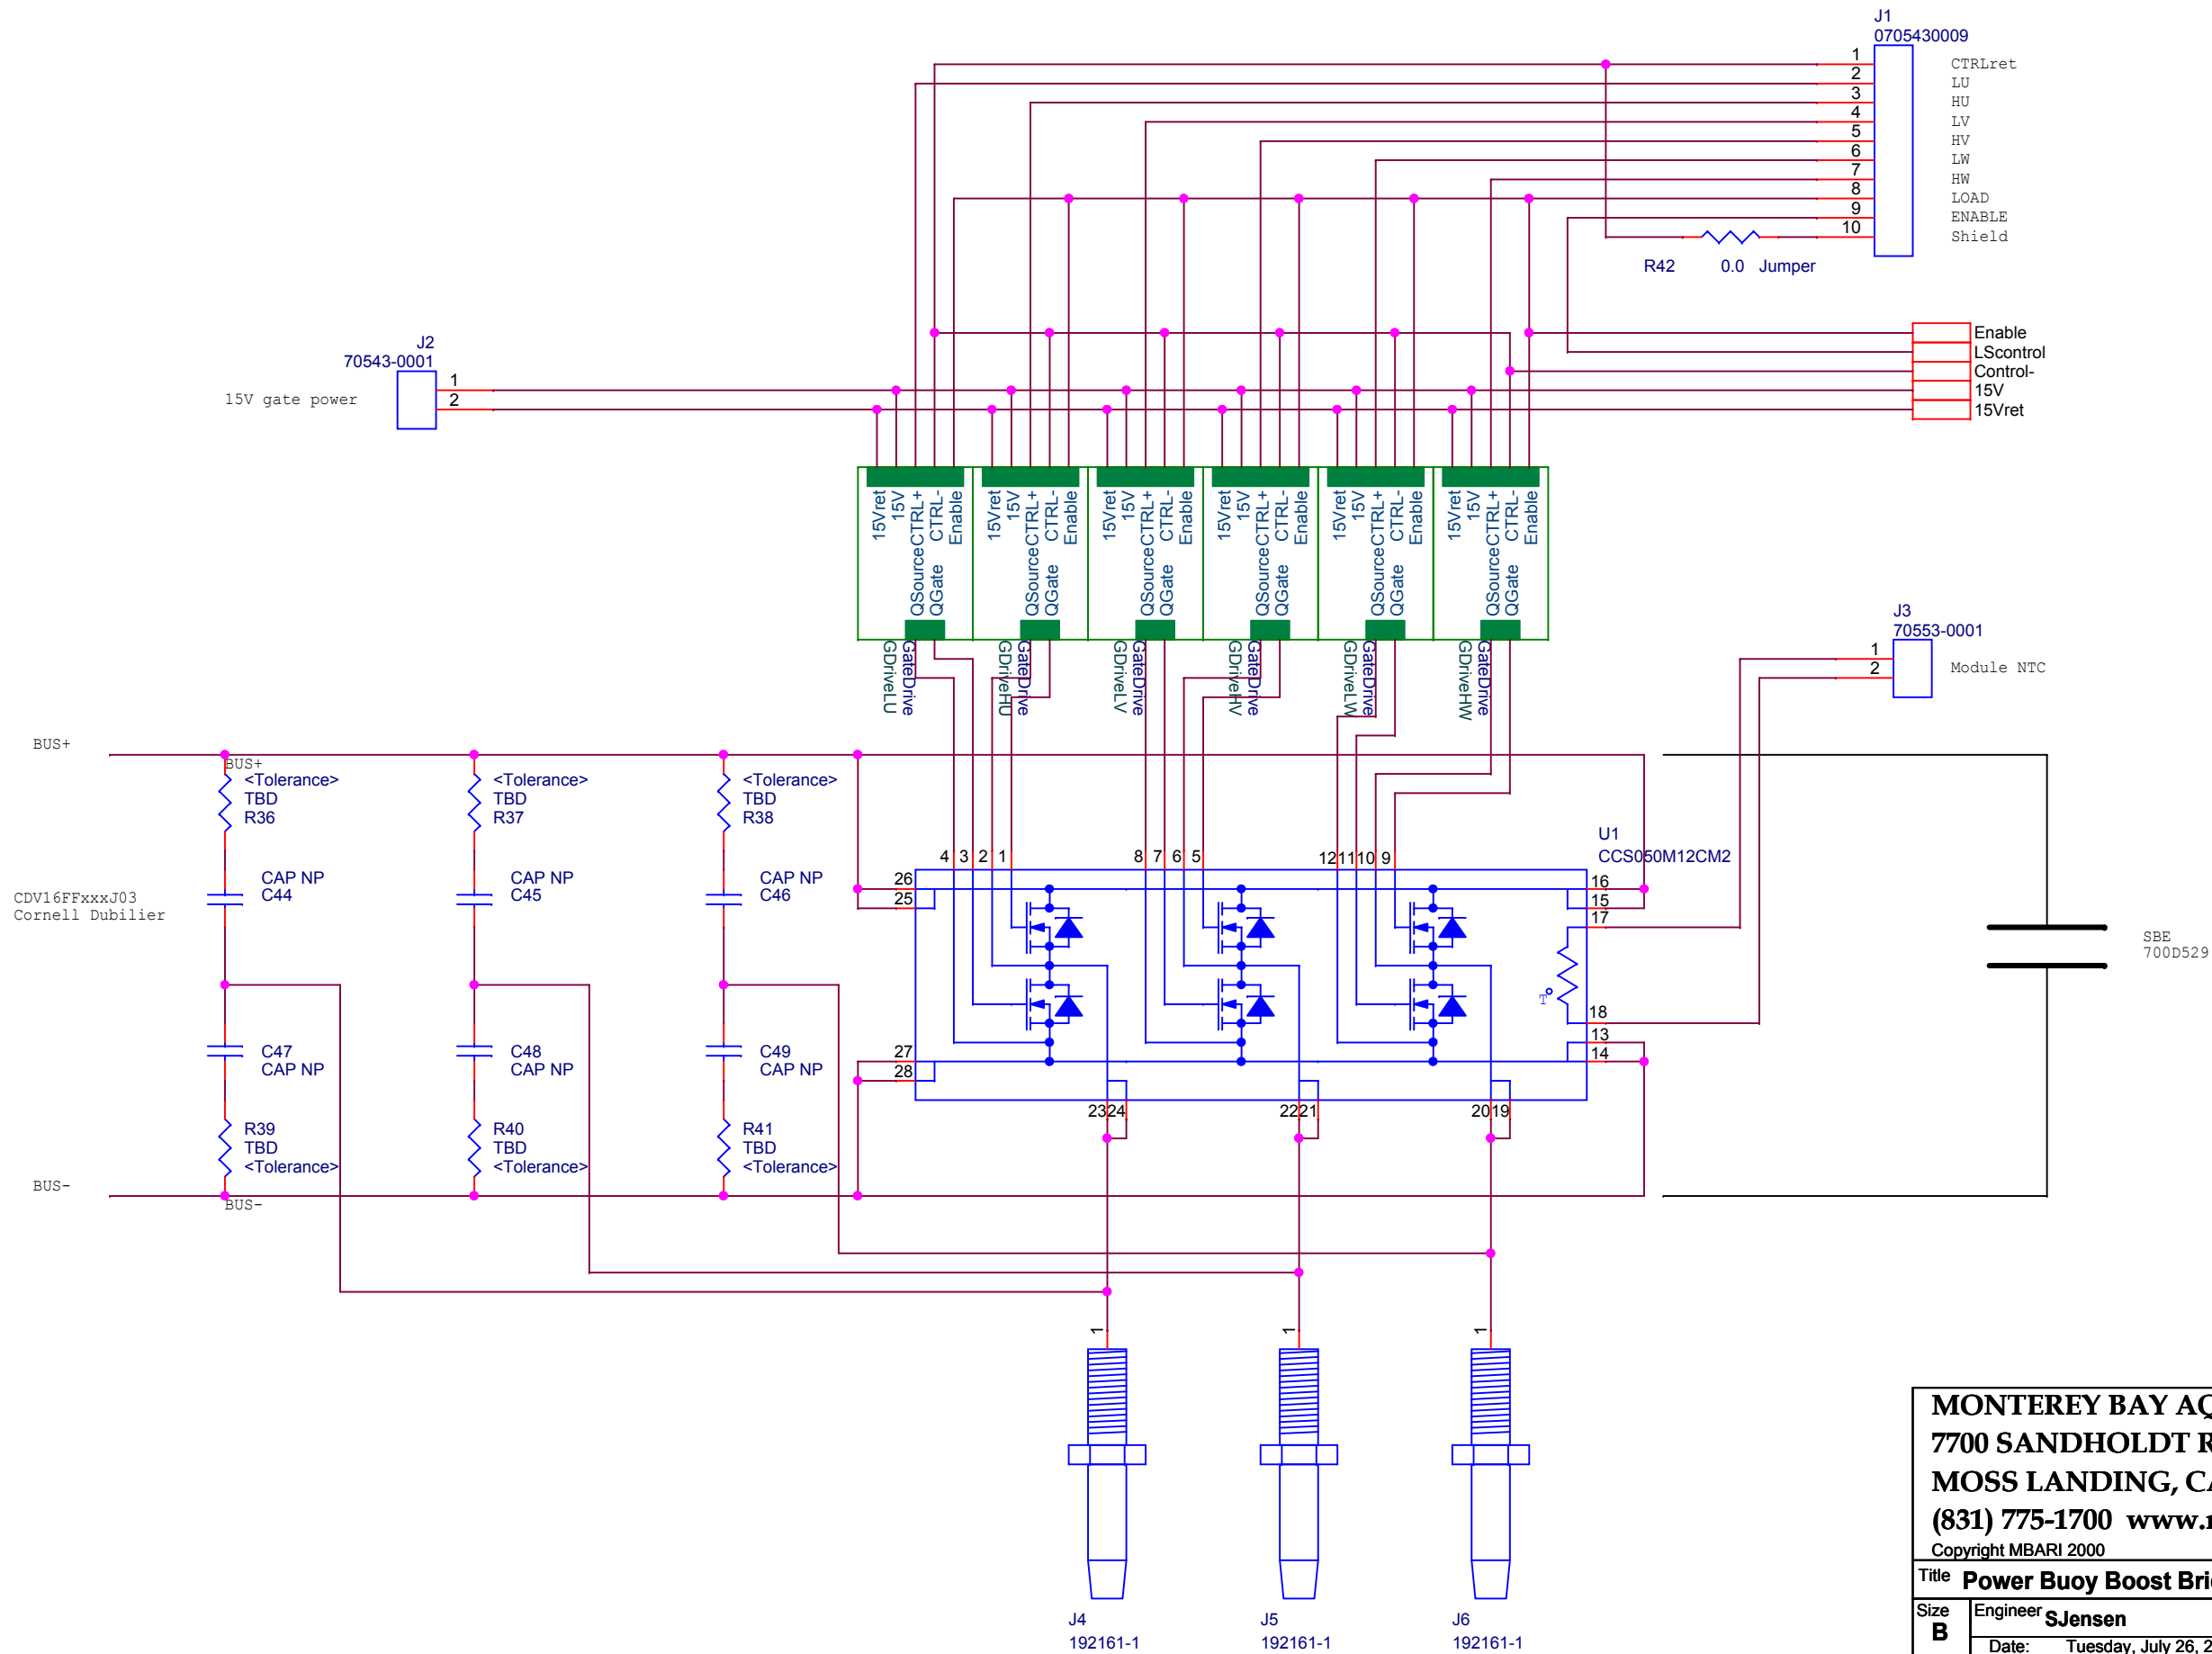

MONTEREY BAY AQUARIUM RESEARCH INSTITUTE

7700 SANDHOLDT ROAD


MOSS LANDING, CA 95039


(831) 775-1700 www.mbari.org

Copyright MBARI 2000



Title Power Buoy Boost Bridge		Number <Doc>	
Size B	Engineer SJensen	Layout <Layout Eng.>	Filename <Filename>
	Date: Tuesday, July 26, 2016	Sheet 1 of 9	Rev 0

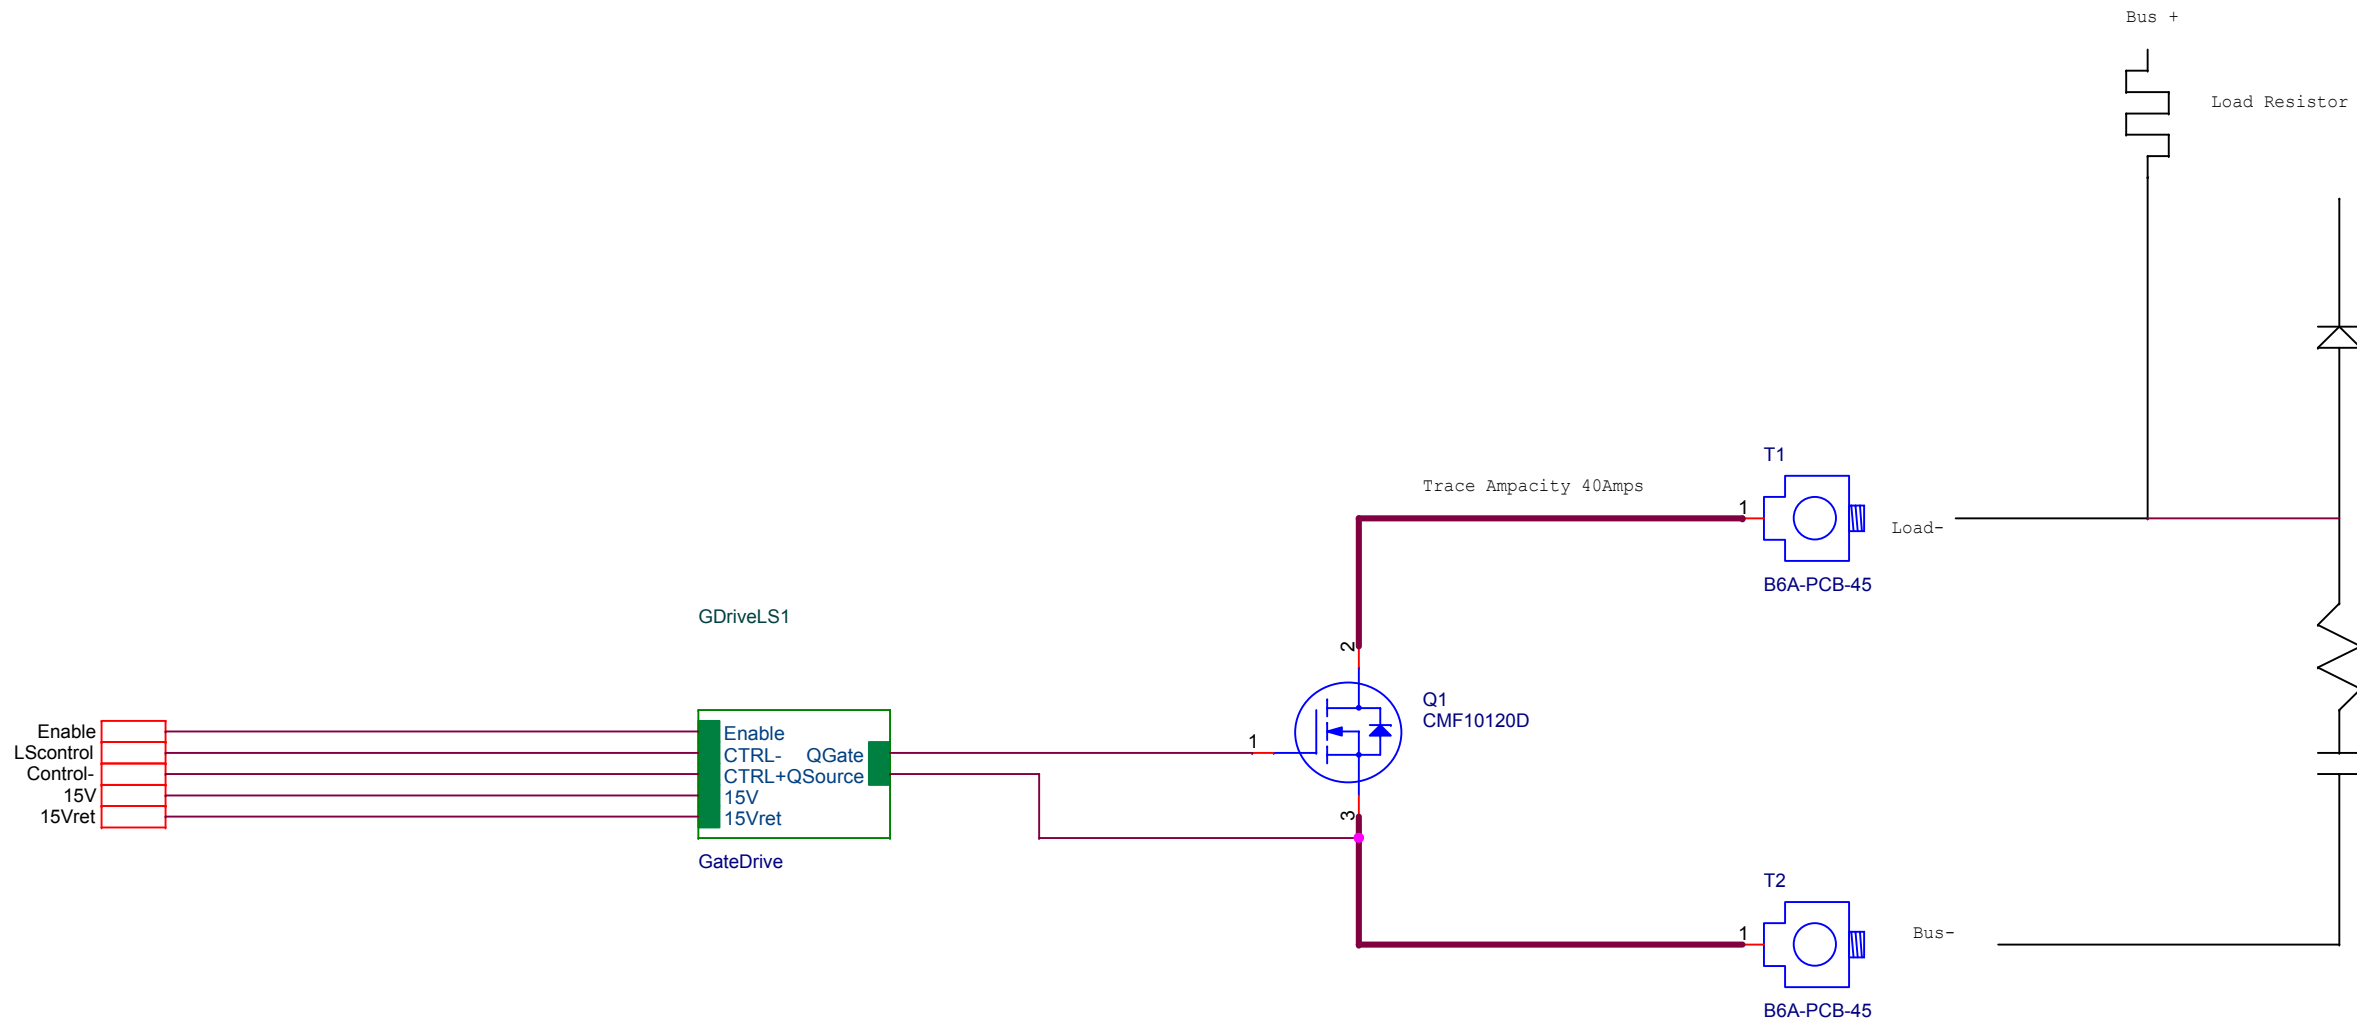

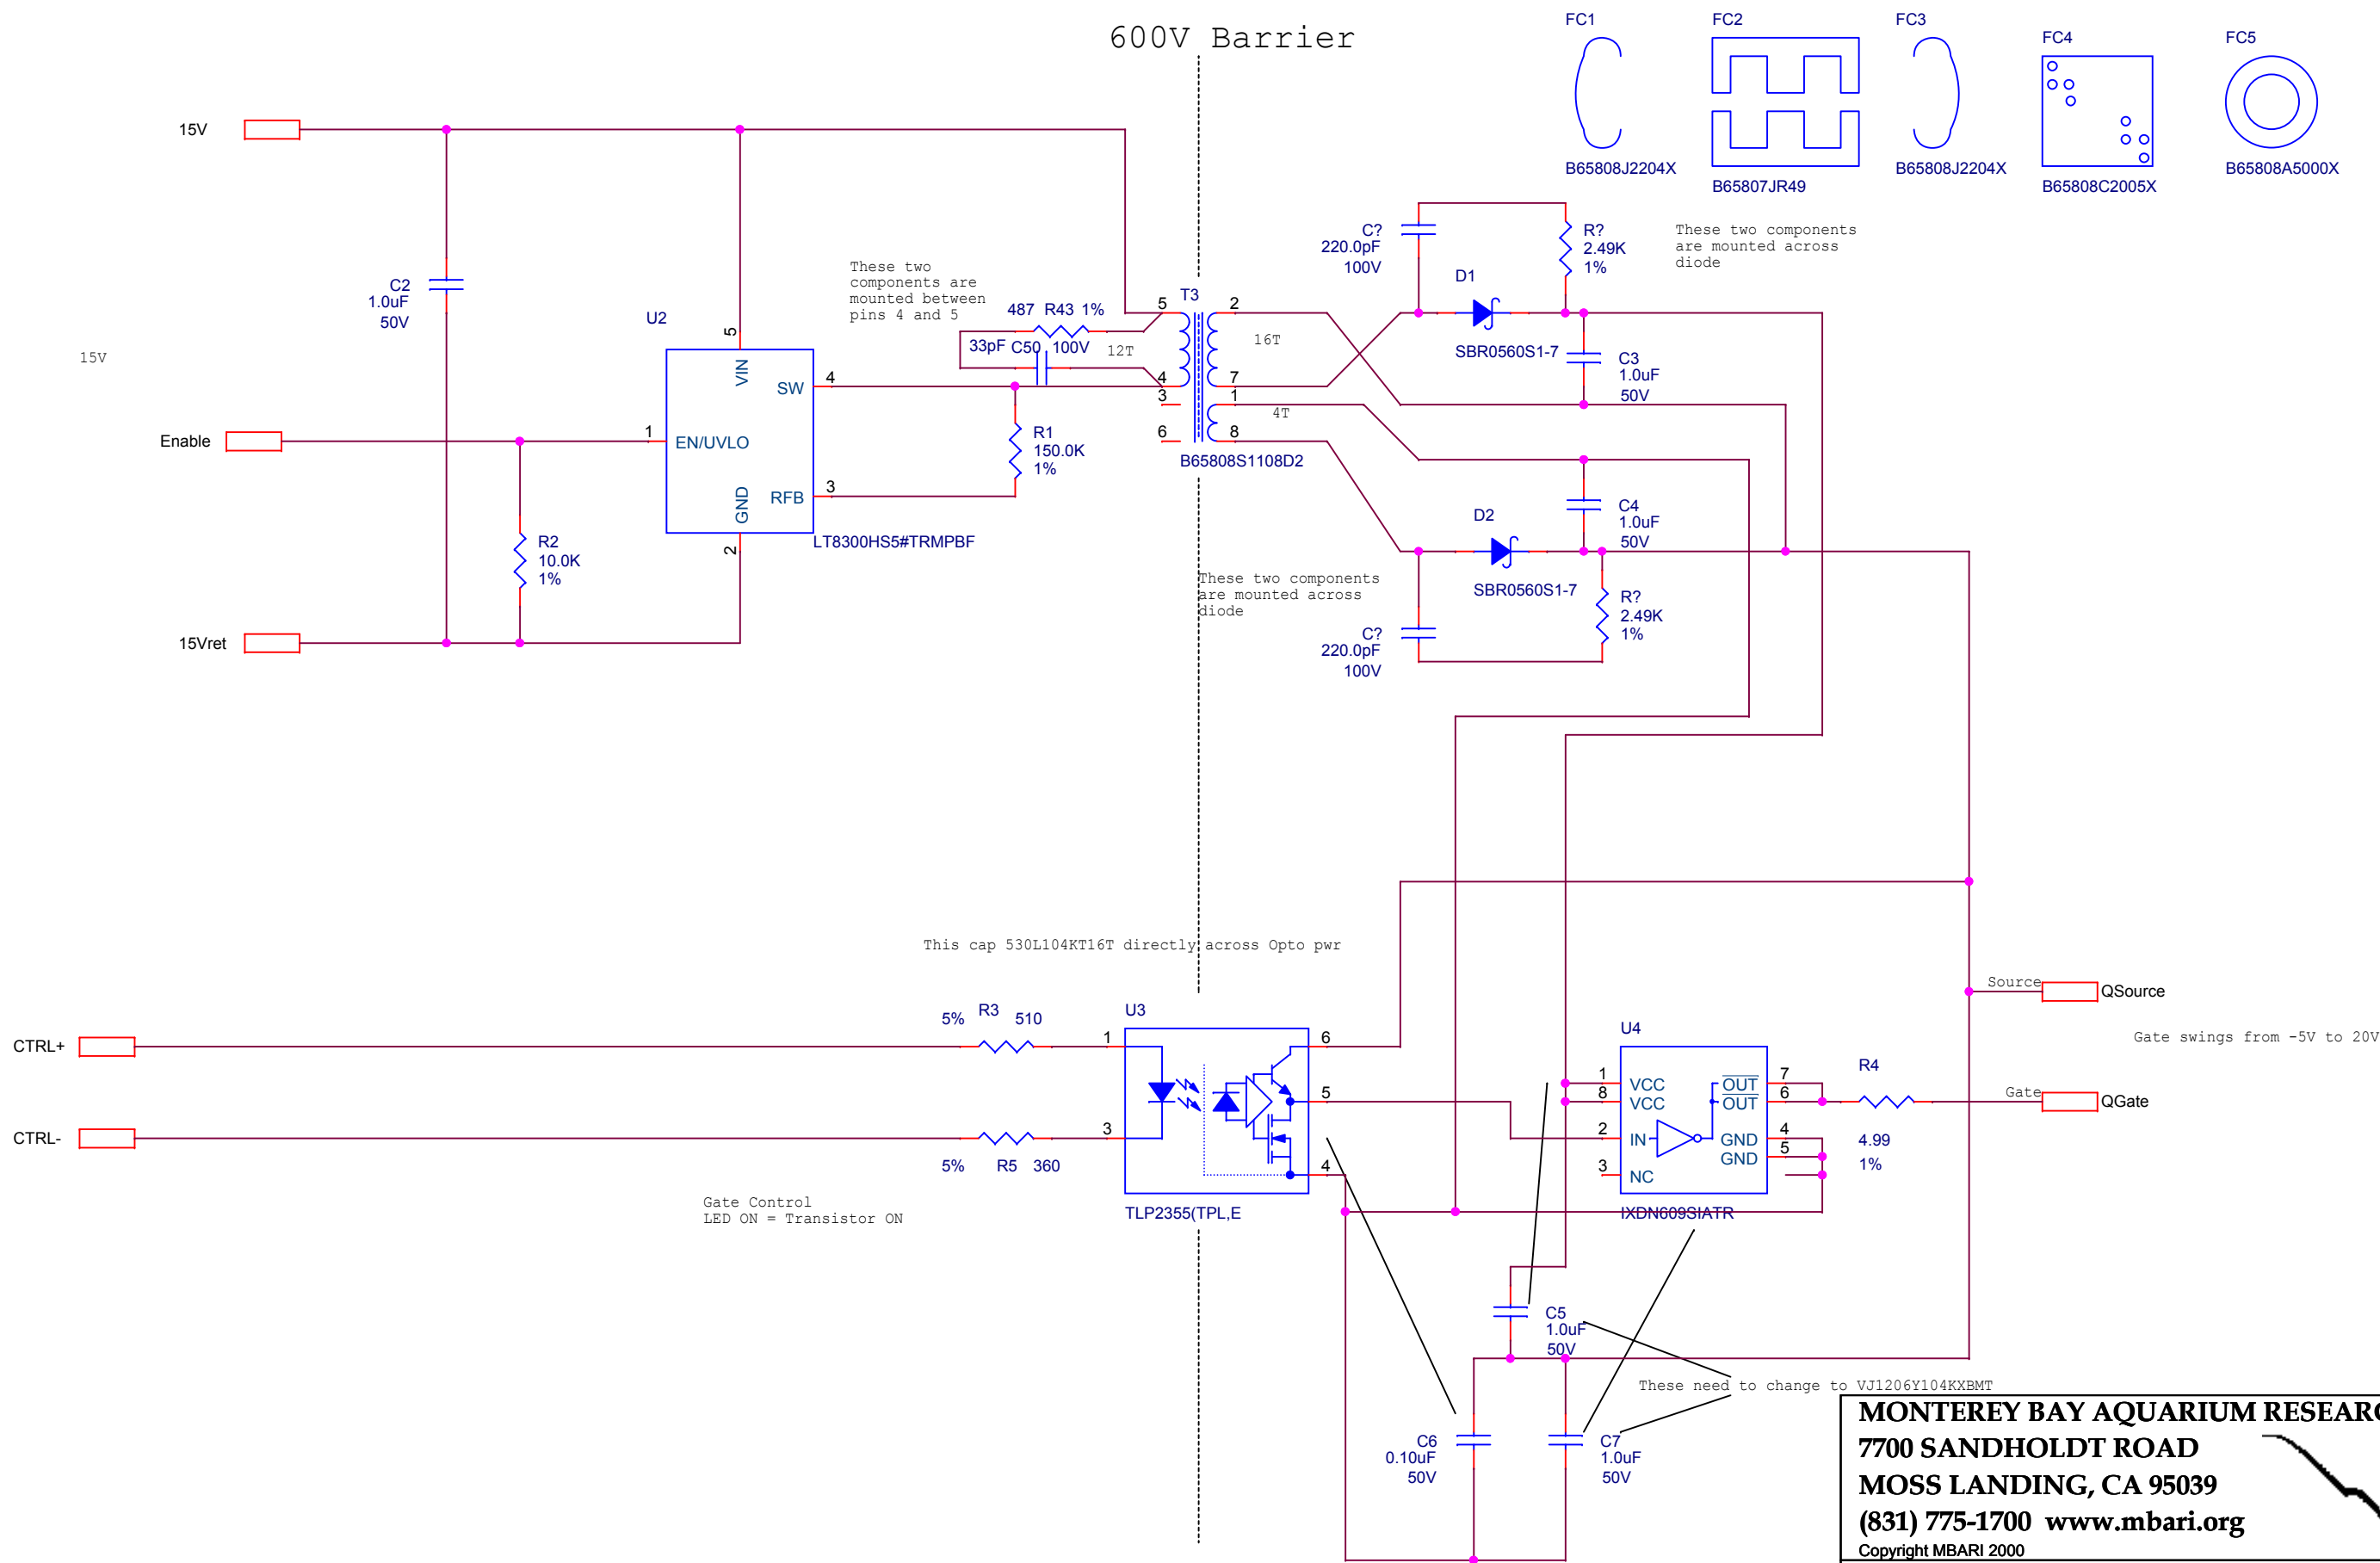

MONTEREY BAY AQUARIUM RESEARCH INSTITUTE
7700 SANDHOLDT ROAD
MOSS LANDING, CA 95039
(831) 775-1700 www.mbari.org
Copyright MBARI 2000



Title Power Buoy Boost Bridge Gate Driver /GDriverIU		Number <Doc>	
Size B	Engineer SJensen	Layout <Layout Eng.>	Filename <Filename>
Date: Monday, August 08, 2016		Sheet 3 of 9	Rev 0

