


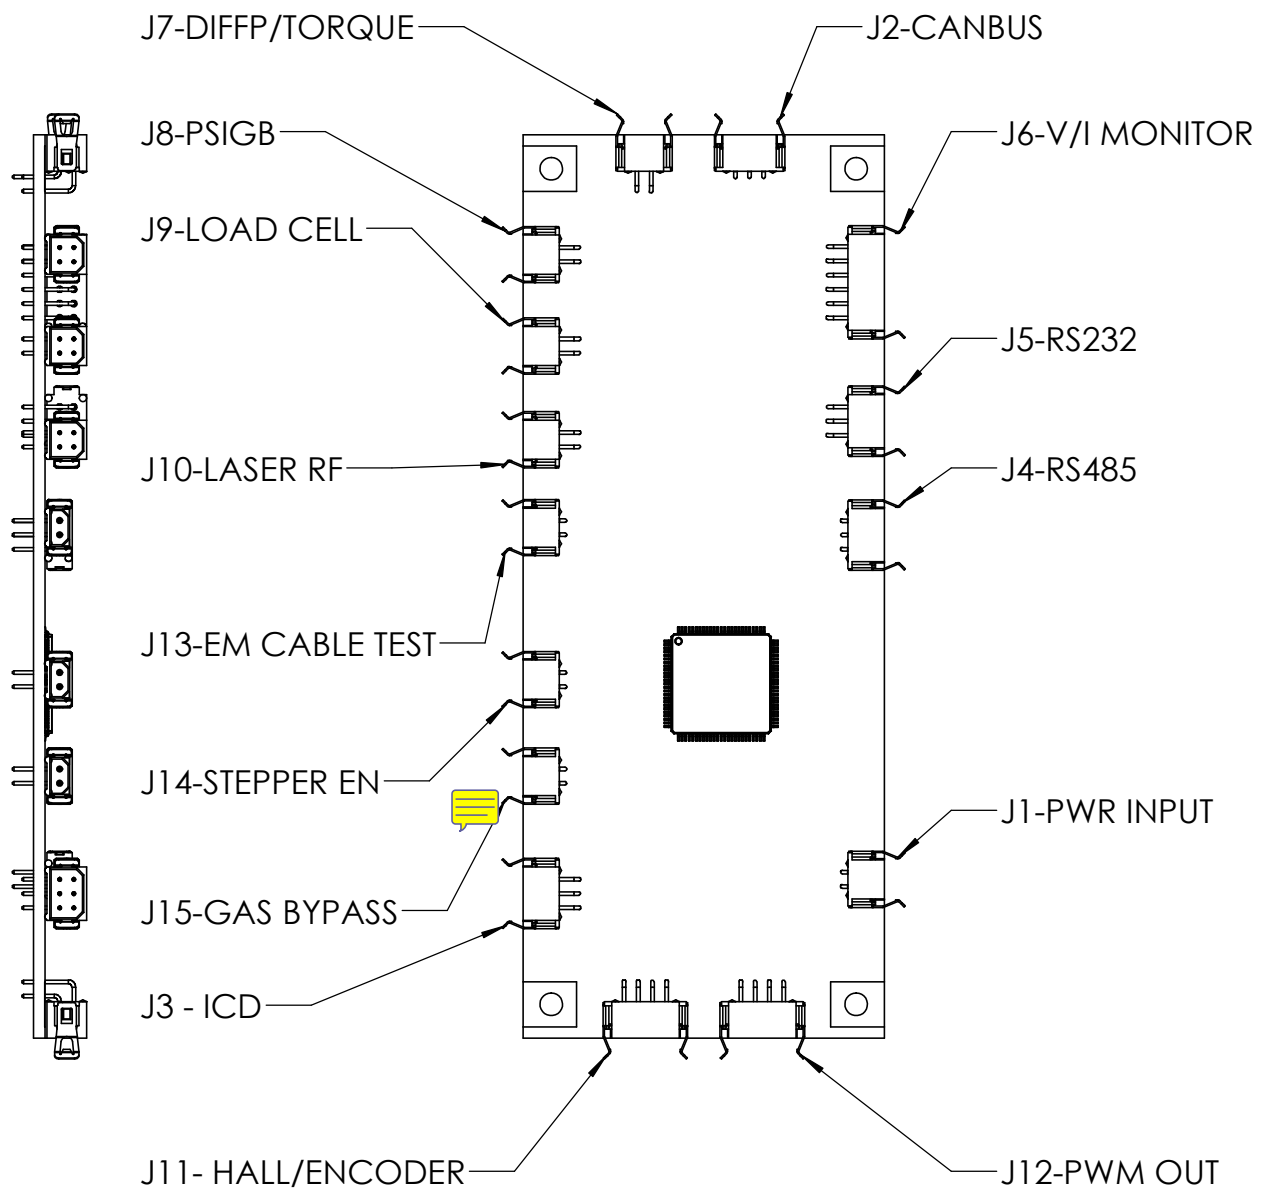

NOTES:

1. ALL LOCATIONS ARE APPROXIMATE BOARD SIDE IS ONLY DEFINED HERE.
2. PLEASE REFER TO SUPPLIED DRAWING FOR BOARD SIZE AND HOLE DIMS.
3. MAXIMUM COMPONENT HEIGHT IS 0.50", LIMIT COMPONENTS ON BOARD BOTTOM.
4. CONNECT CHASSIS GND TO MOUNTING SCREWS AND RS485 & CANBUS PORTS ONLY.
5. ONLY CONNECTORS J1, J2, J6, J7, J11, J12 ARE REQUIRED TO REMAIN ON CURRENT BOARD EDGES.

UNLESS OTHERWISE SPECIFIED: DIMENSIONS ARE IN MILLIMETERS SURFACE FINISH: TOLERANCES: LINEAR: ANGULAR:				FINISH:		DEBUR AND BREAK SHARP EDGES		DO NOT SCALE DRAWING		REVISION A	
								TITLE: Connector Layout for Boost Controller Board			
DRAWN EJM				SIGNATURE				DATE 6/1			
CHK'D											
APPV'D											
MFG											
Q.A								MATERIAL:			
								DWG NO. BoostControllerBoardLayout			
								A4			
				WEIGHT:				SCALE:1:1			
								SHEET 1 OF 1			