
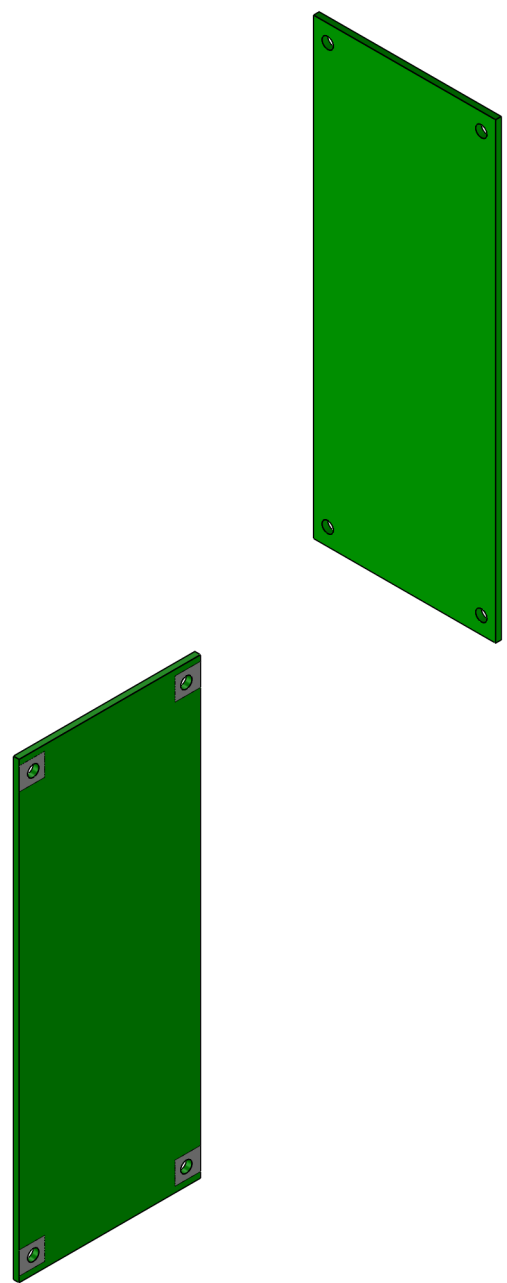


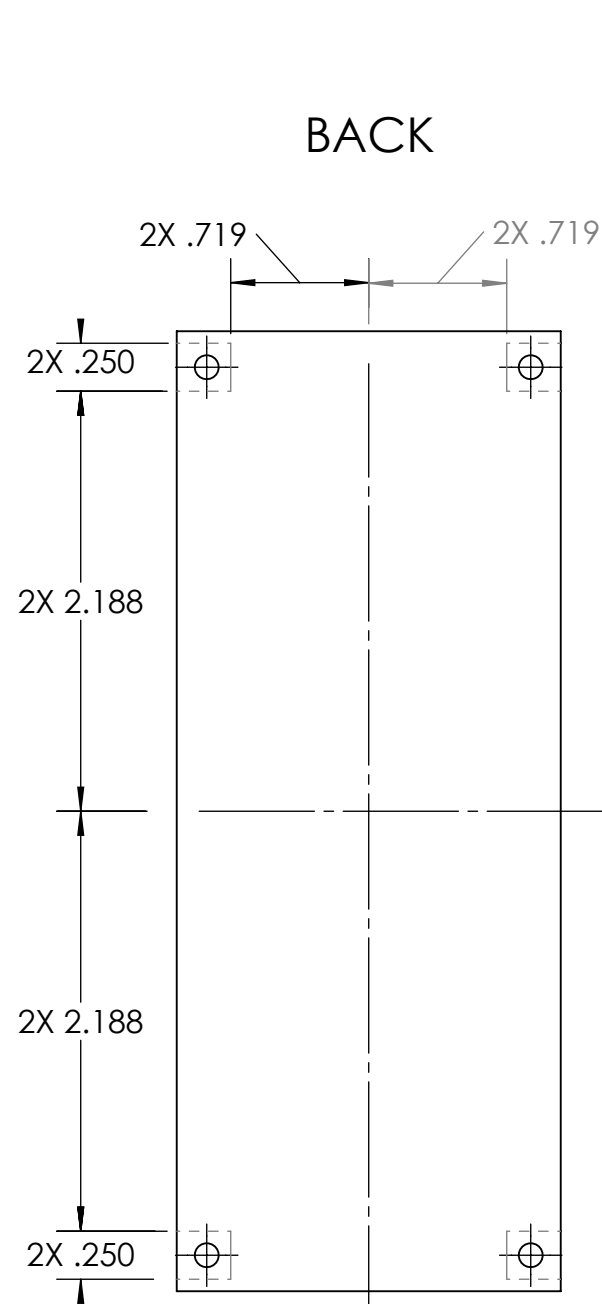

FRONT

ITEM NO.	QTY.	PART NO.	DESCRIPTION	VENDOR	MATERIAL SPECIFICATION		
BILL OF MATERIALS							
Shop / Q.C.		UNLESS OTHERWISE SPECIFIED TOLERANCES ARE: 1 PLACE DIM $\pm .1/16$ 2 PLACE DIM $\pm .02$ 3 PLACE DIM $\pm .005$ ANGLES $\pm 1^\circ$ 1. DIMENSIONS ARE IN INCHES 2. DIMENSION LIMITS HELD AFTER PLATING. 3. REMOVE BURRS AND SHARP EDGES .015 MAX. 4. MACHINED FILLET RADII .0150-.030. 5. MACHINED DIAMETERS ON A COMMON CENTERLINE CONCENTRIC WITHIN .005 6. PERPENDICULARITY & PARALLELISM OF MACHINED SURFACES .002 PER INCH. MAX .012 INCHES FOR SINGLE SURFACE.		APPROVALS DATE DRAWN J. ERICKSON ENGINEER J. ERICKSON CHECKED PROJECT NO. 707976 PROJECT PWR BUOY		Monterey Bay Aquarium Research Institute MBARI 7700 Sandholdt RD. Moss Landing, CA 95039 PH: (831) 775-1700 	
Inspector							
Shop Foreman							
Engineer							
NEXT ASSY Description	NEXT ASSY Number			PWR BUOY_GENERATOR dsPIC_PCB			
Application		DO NOT SCALE DRAWING		SIZE B DWG. NO. .DWG REV.			
		WEIGHT		SCALE 1:1 CAD FILE: MECH ENG ON TORNADO SHEET 1 OF 1			