

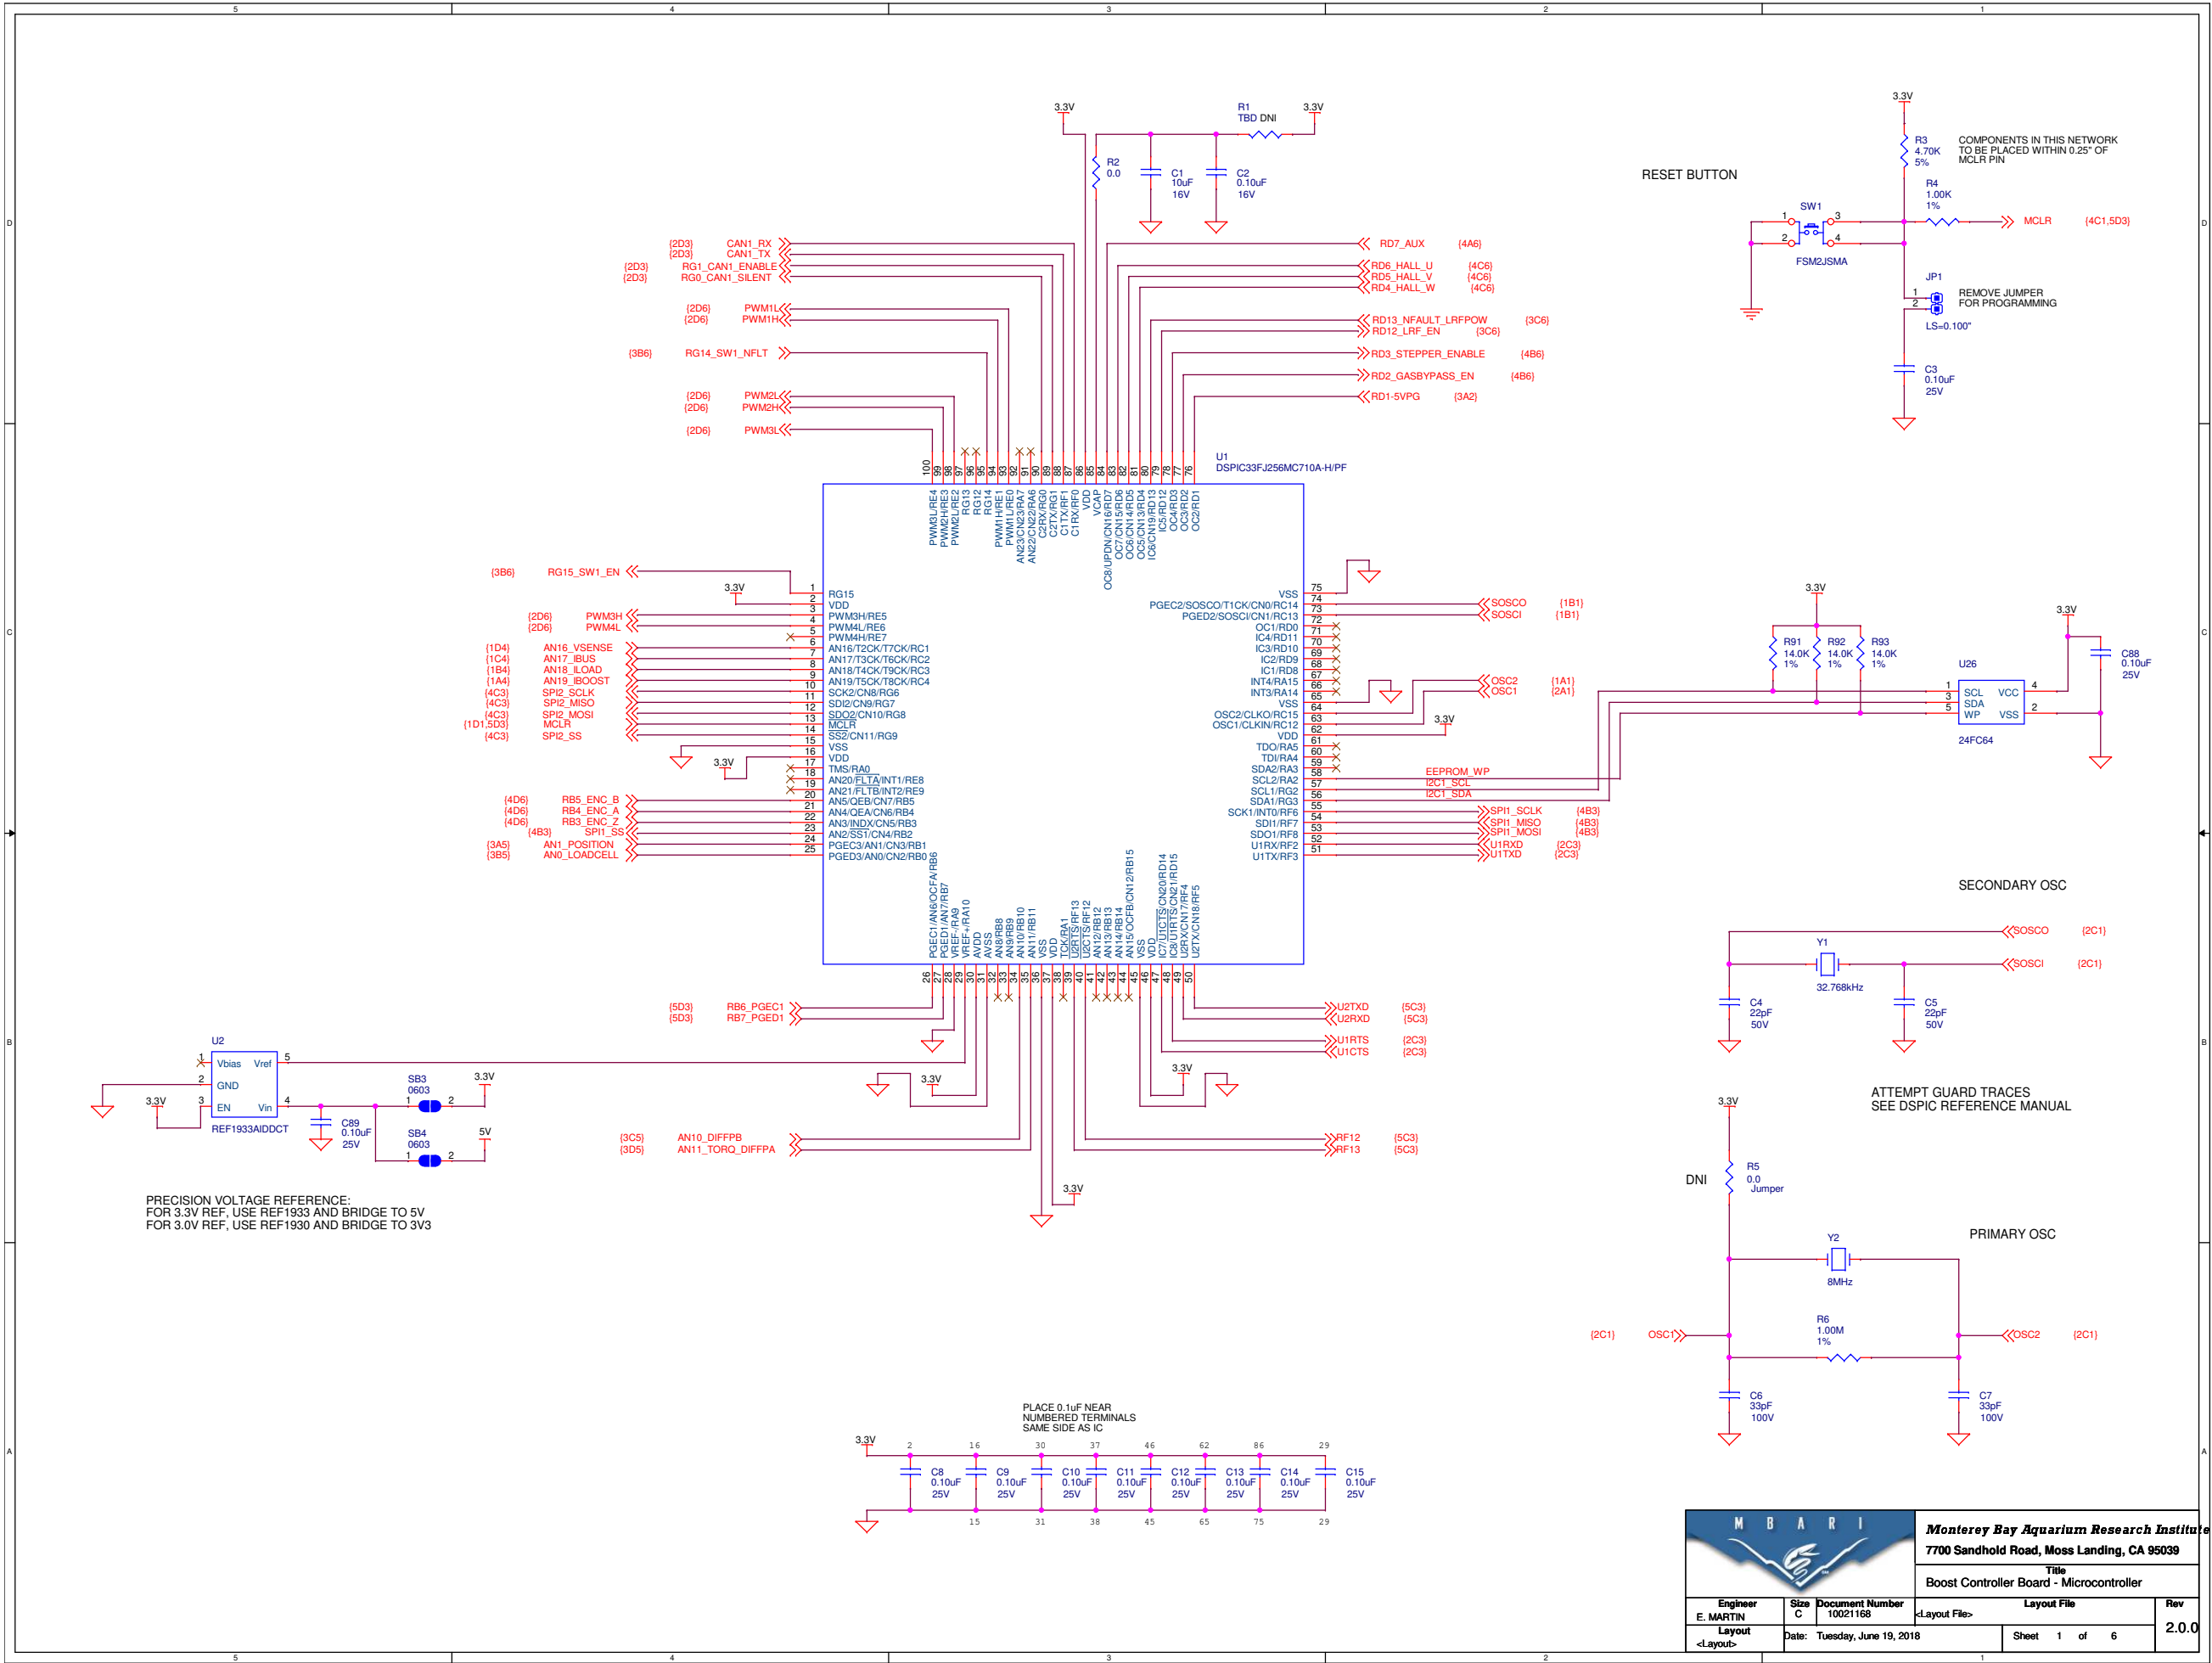


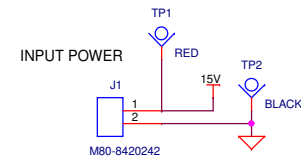

3.3V STEPDOWN

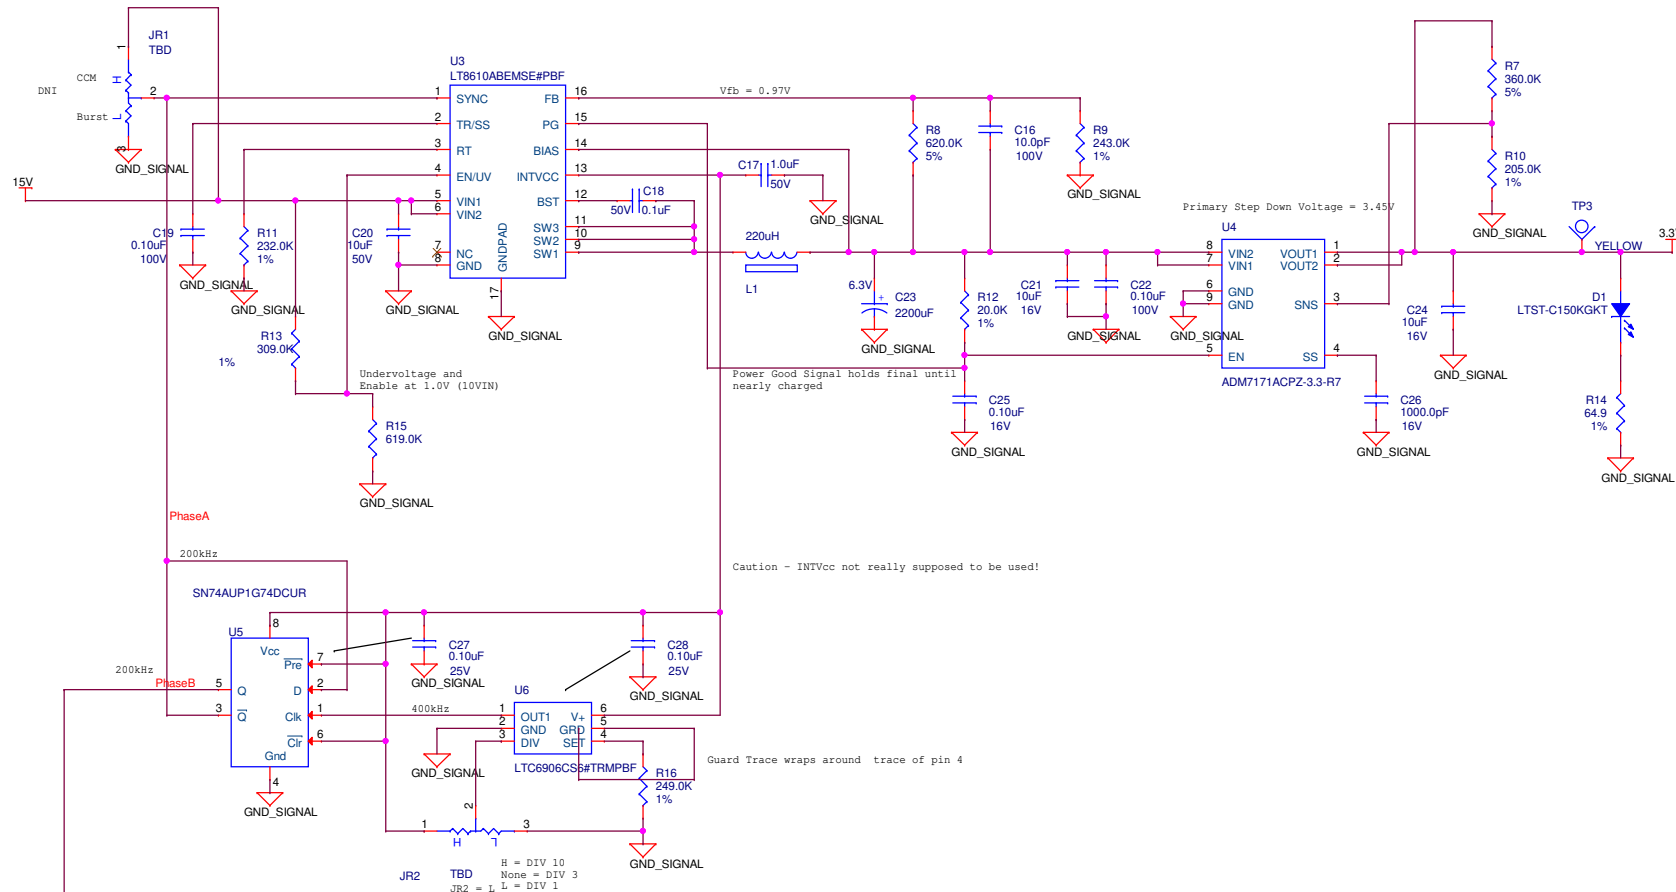

5V STEPDOWN



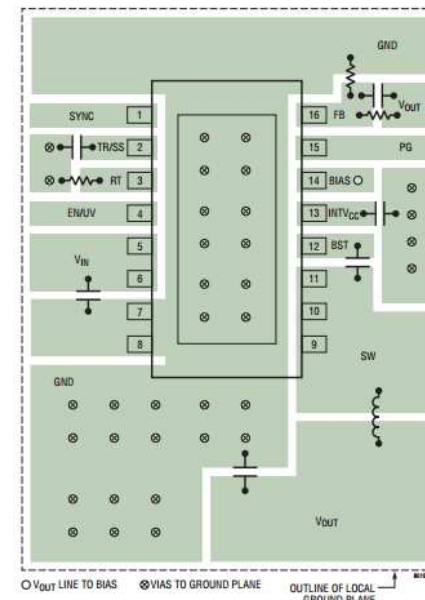



Figure 4. Recommended PCB Layout for the LT8610

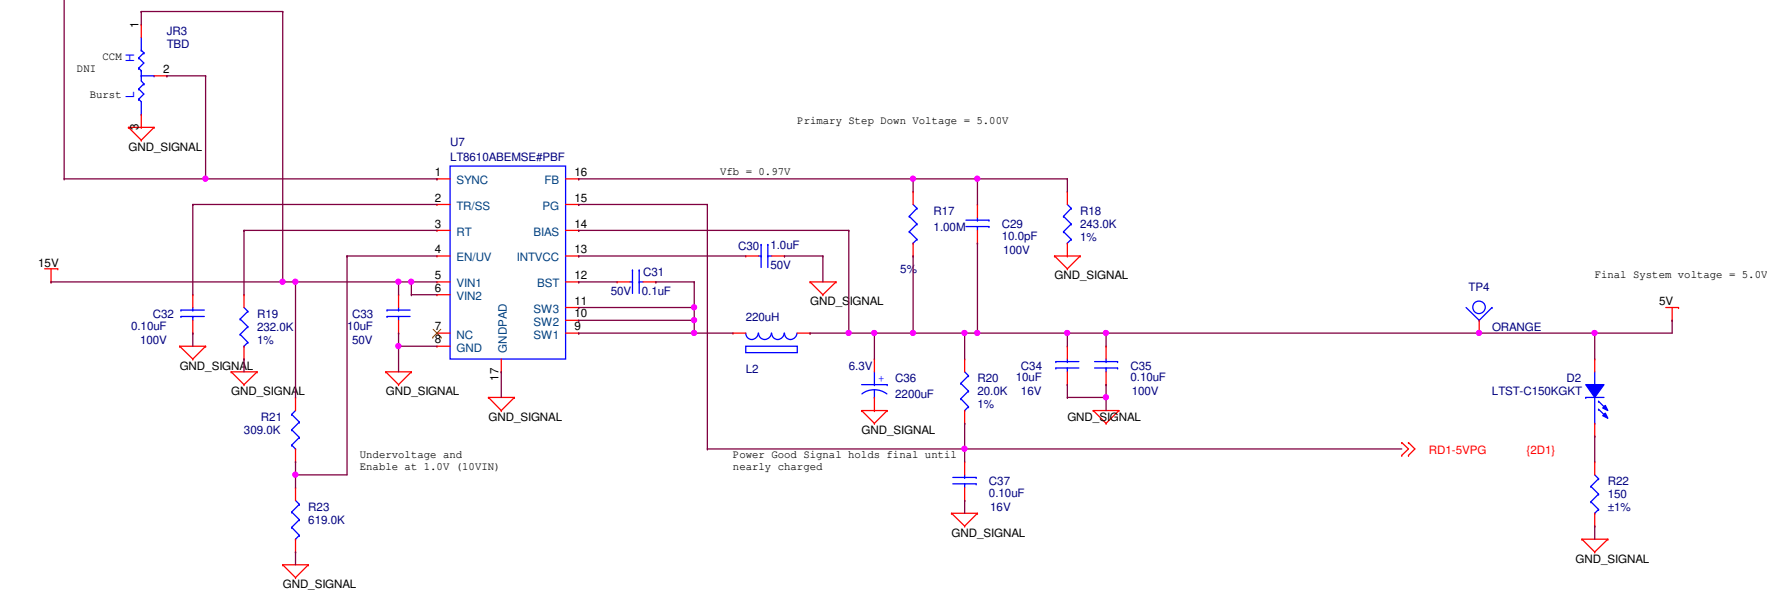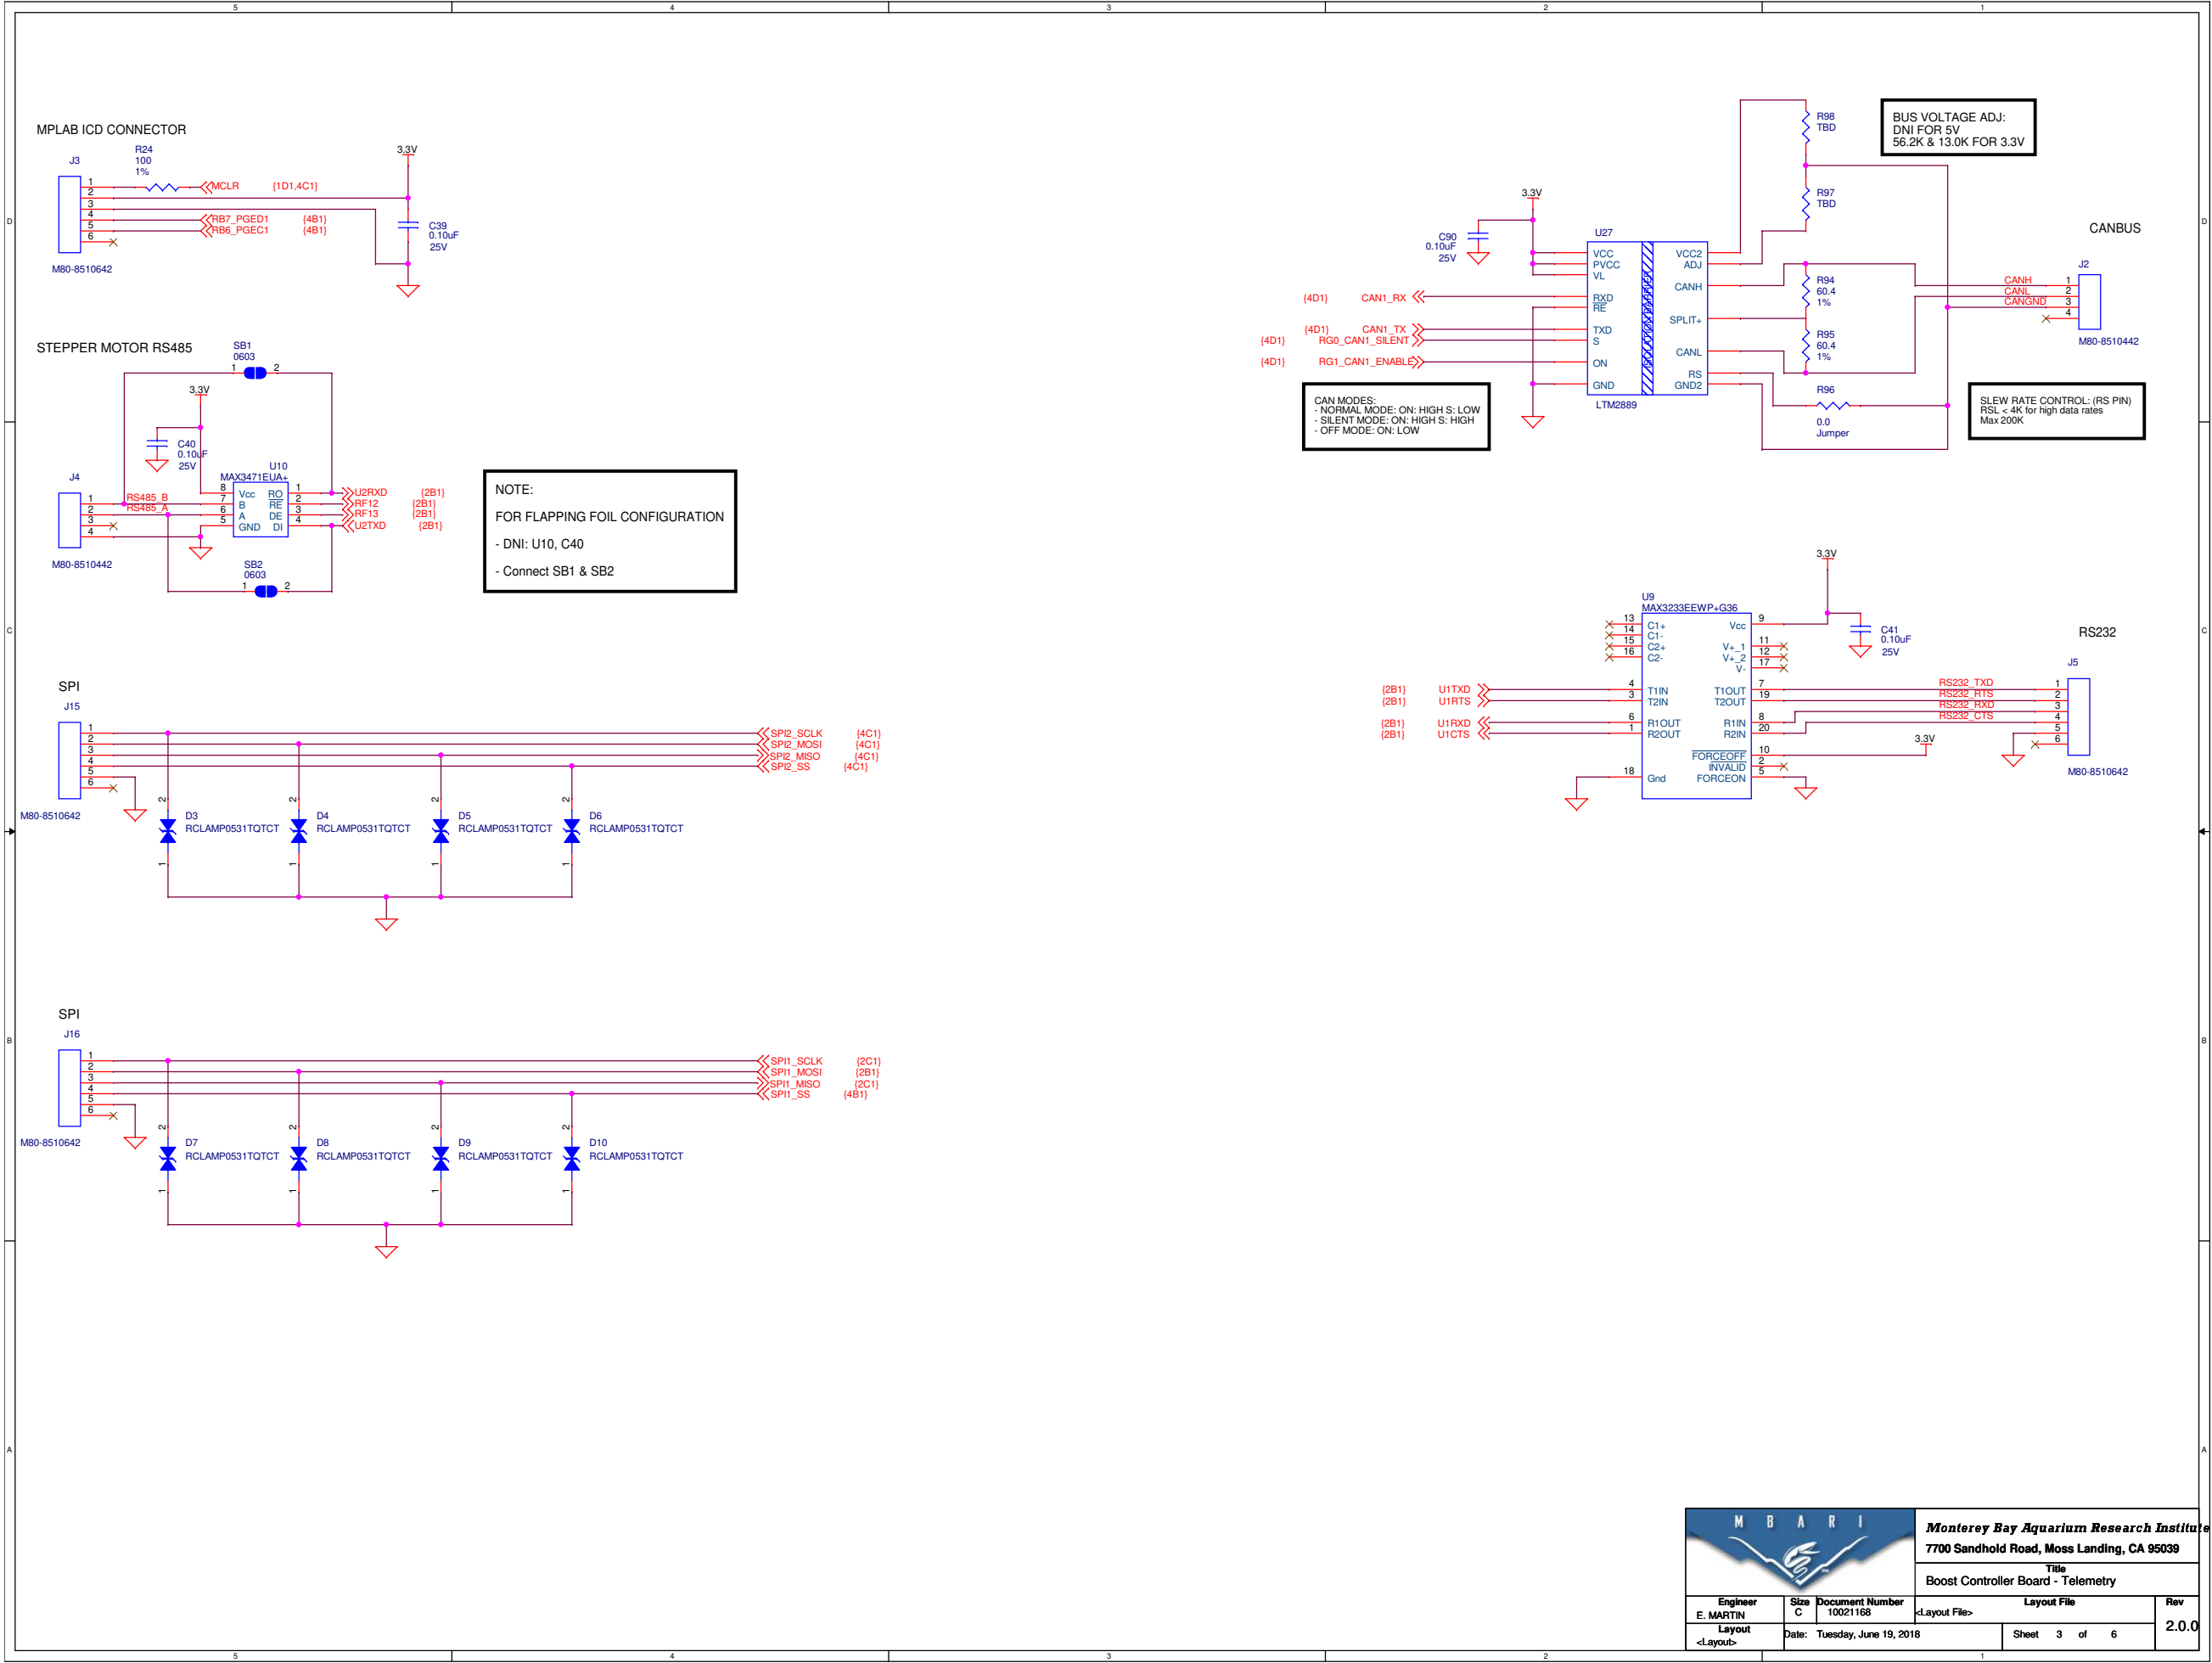

Monterey Bay Aquarium Research Institute
7700 Sandhold Road, Moss Landing, CA 95039

Boost Controller Board - Telemetry

Engineer	Size	Document Number	Layout File	Rev
E. MARTIN	C	10021168	<Layout File>	2.0.0
Layout	Date:	Tuesday, June 19, 2018	Sheet 3 of 6	

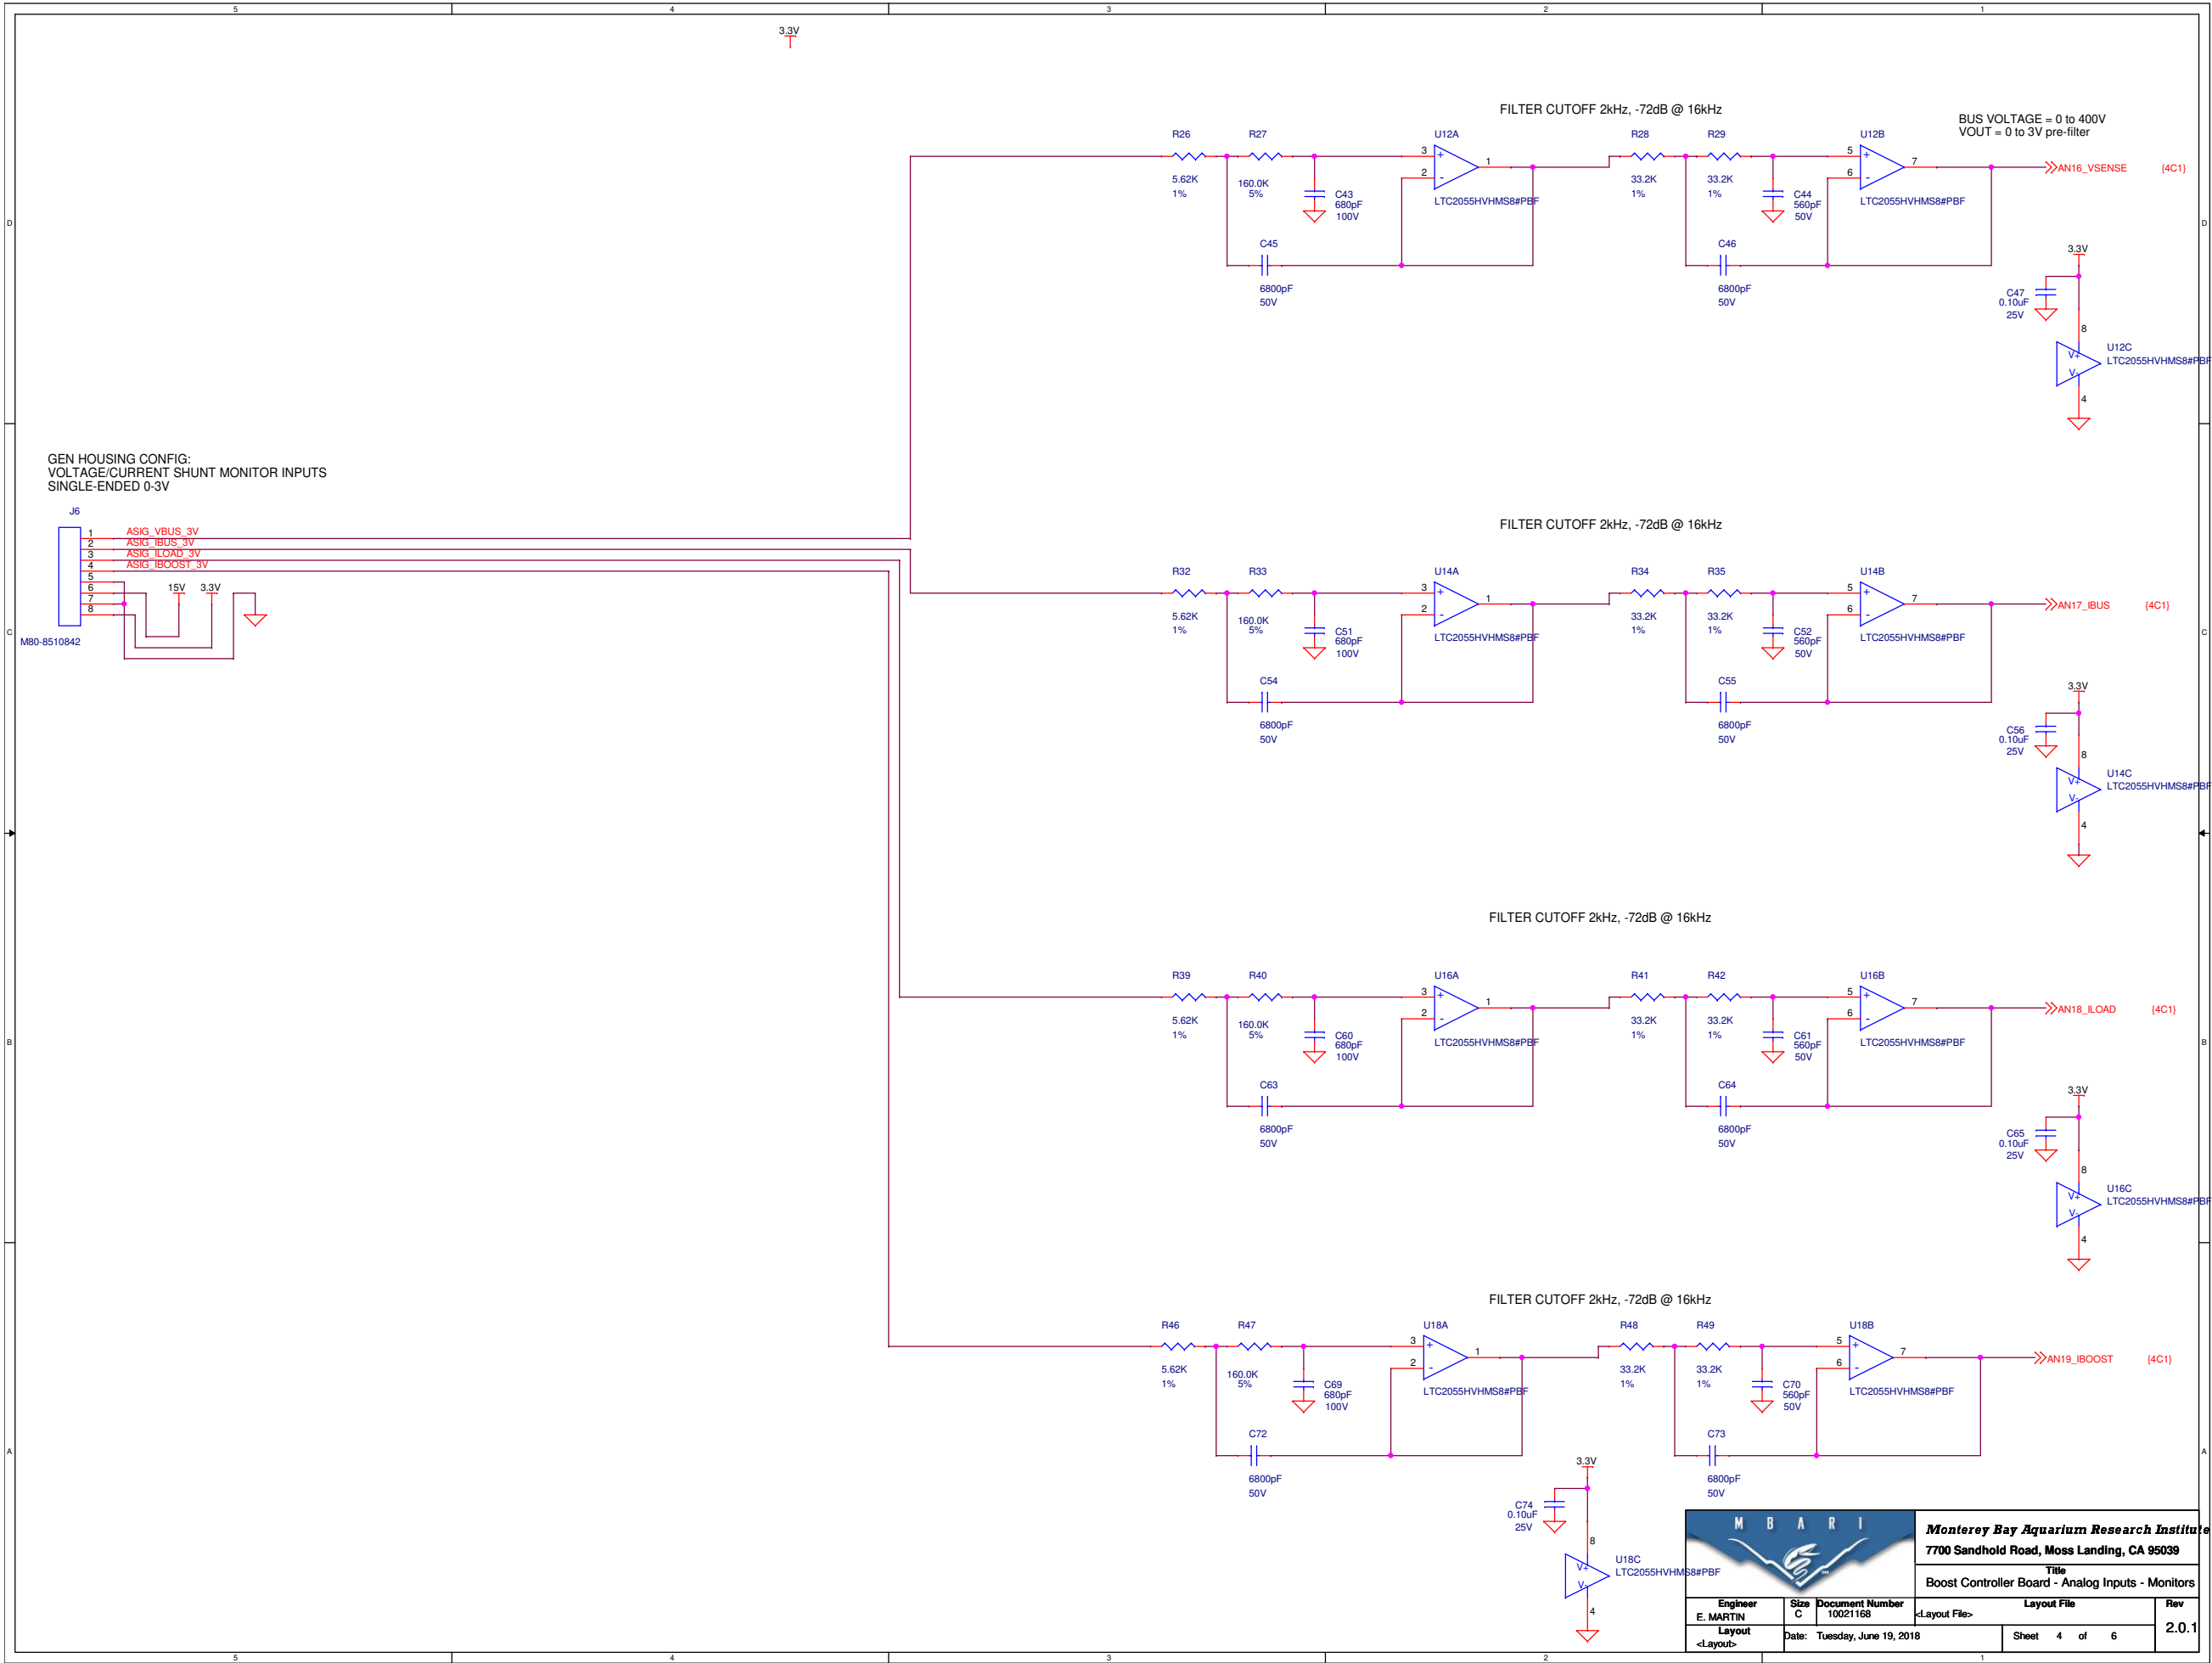

Monterey Bay Aquarium Research Institute
7700 Sandhold Road, Moss Landing, CA 95039

Title
Boost Controller Board - Analog Inputs - Monitors

Engineer	Size	Document Number	Layout File	Rev
E. MARTIN	C	10021168	<Layout File>	2.0.1
Layout	Date:	Tuesday, June 19, 2018	Sheet 4 of 6	
<Layout>				

