


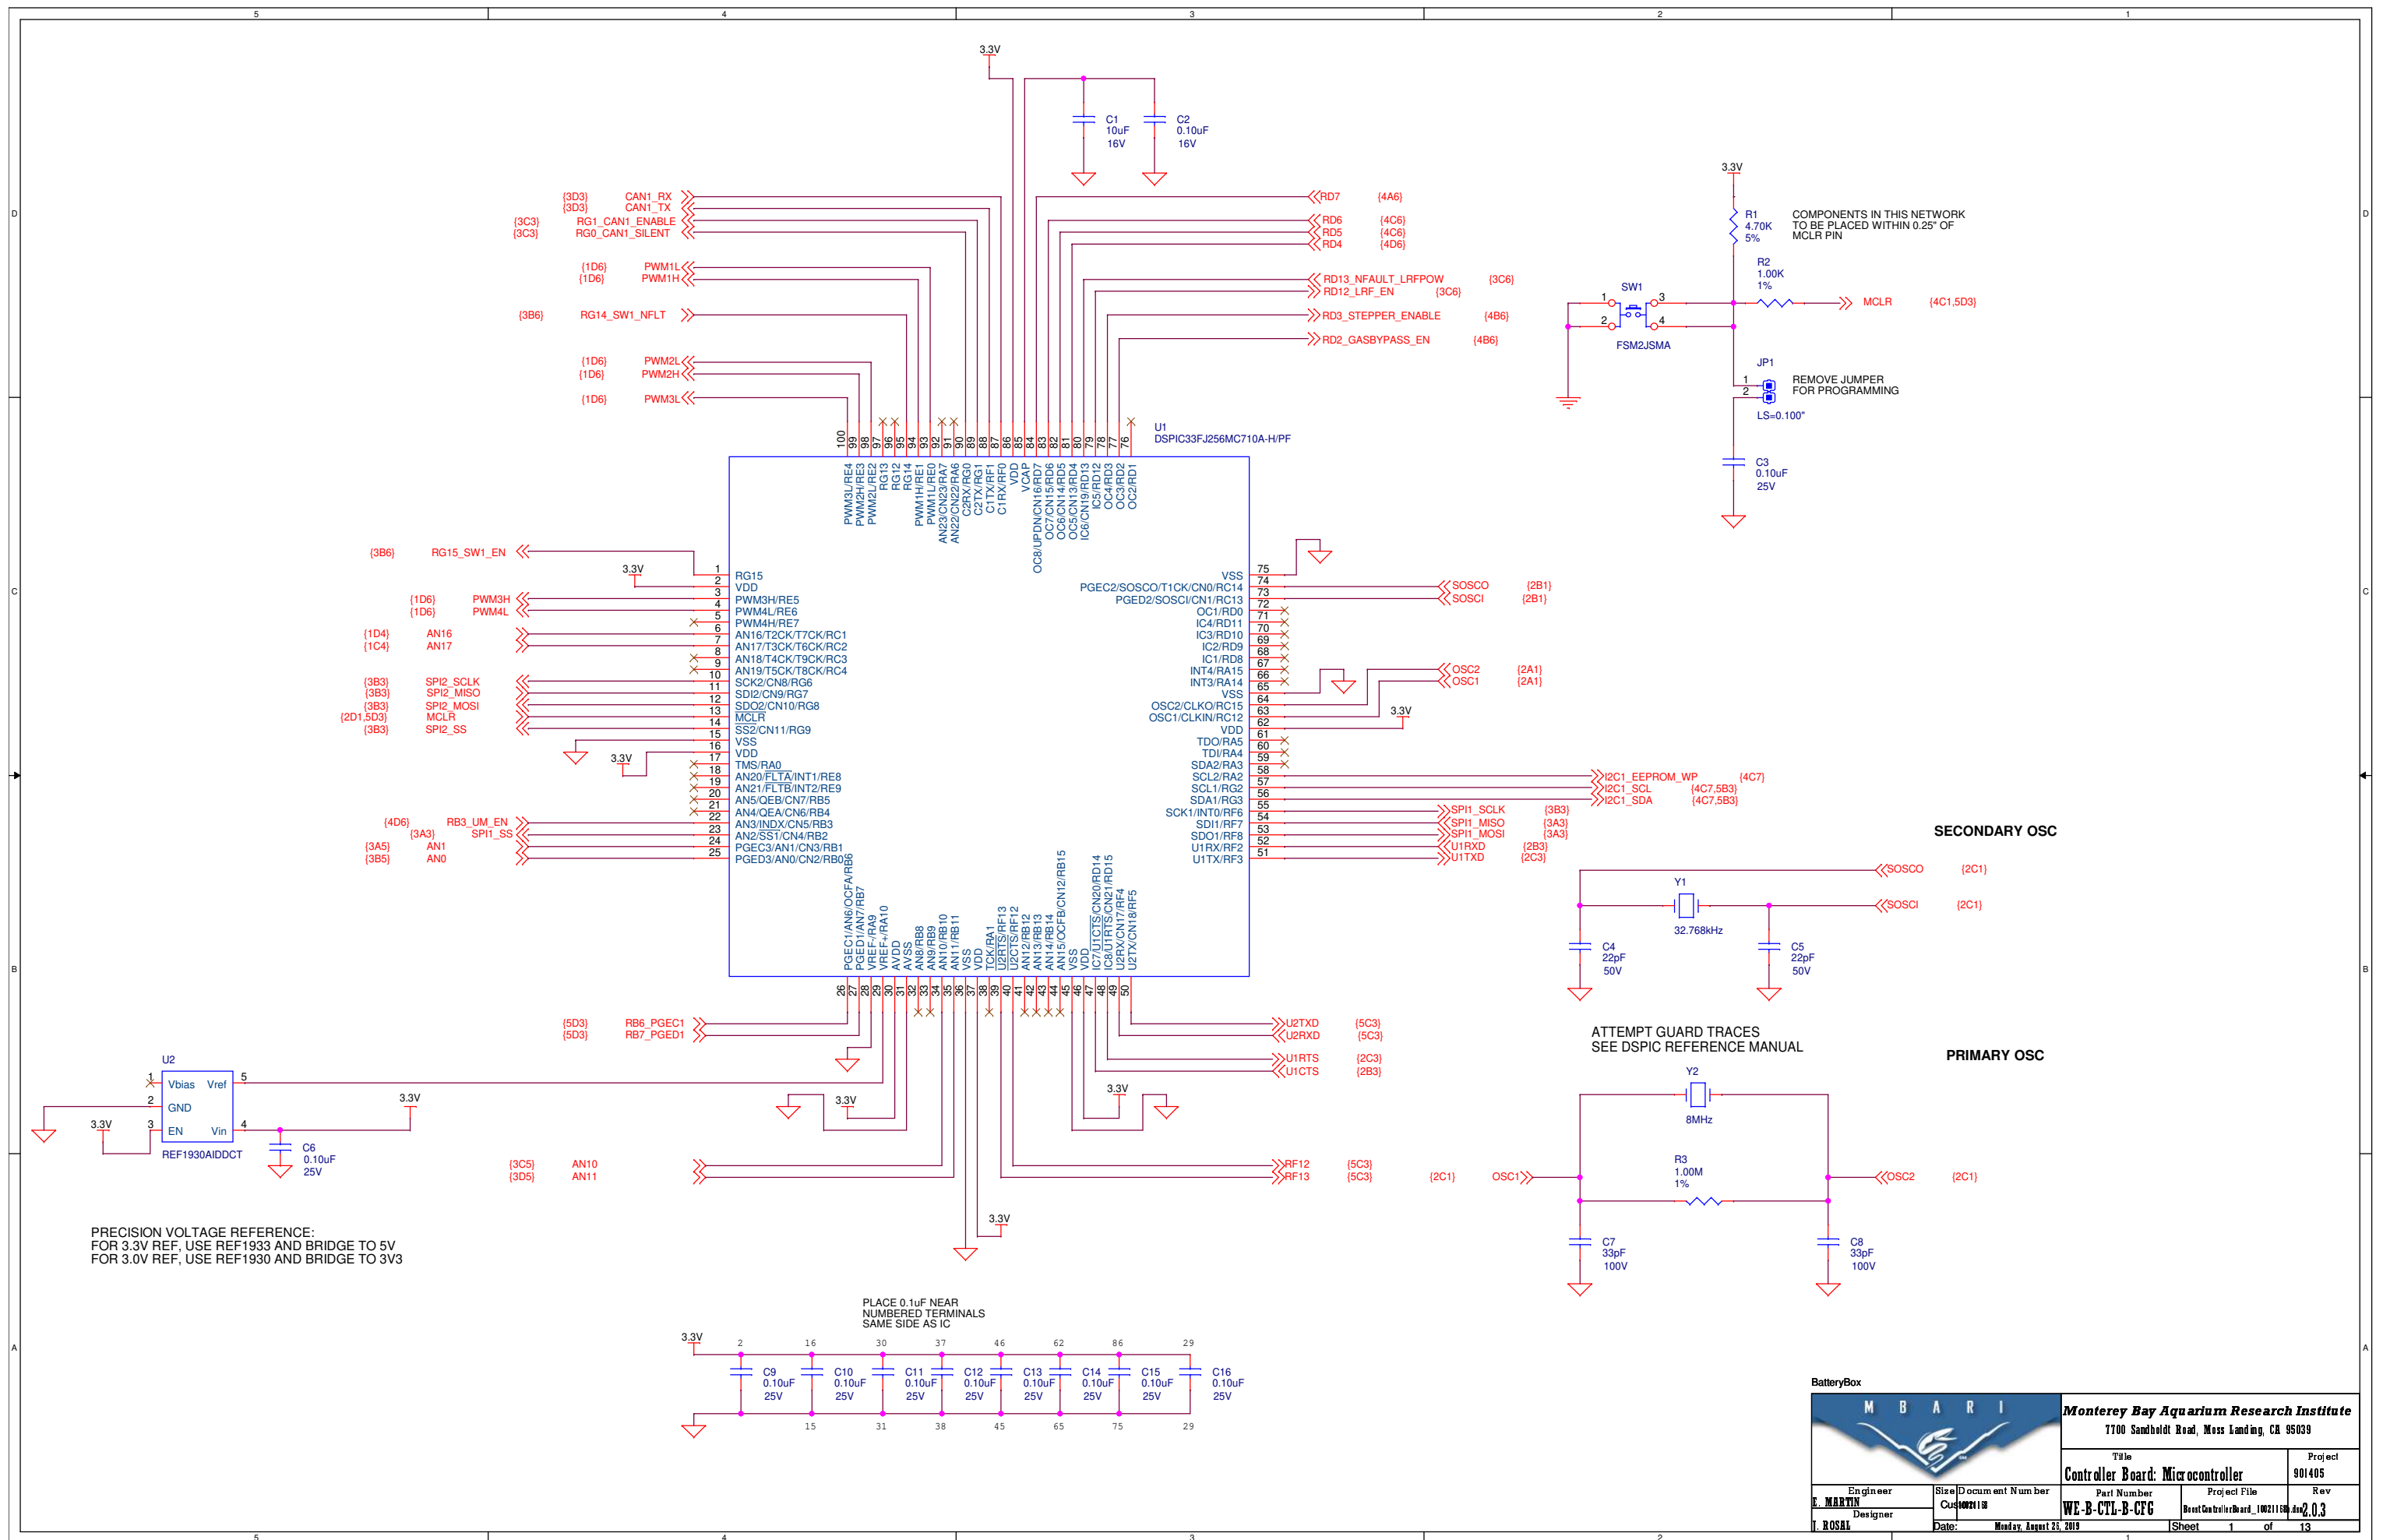


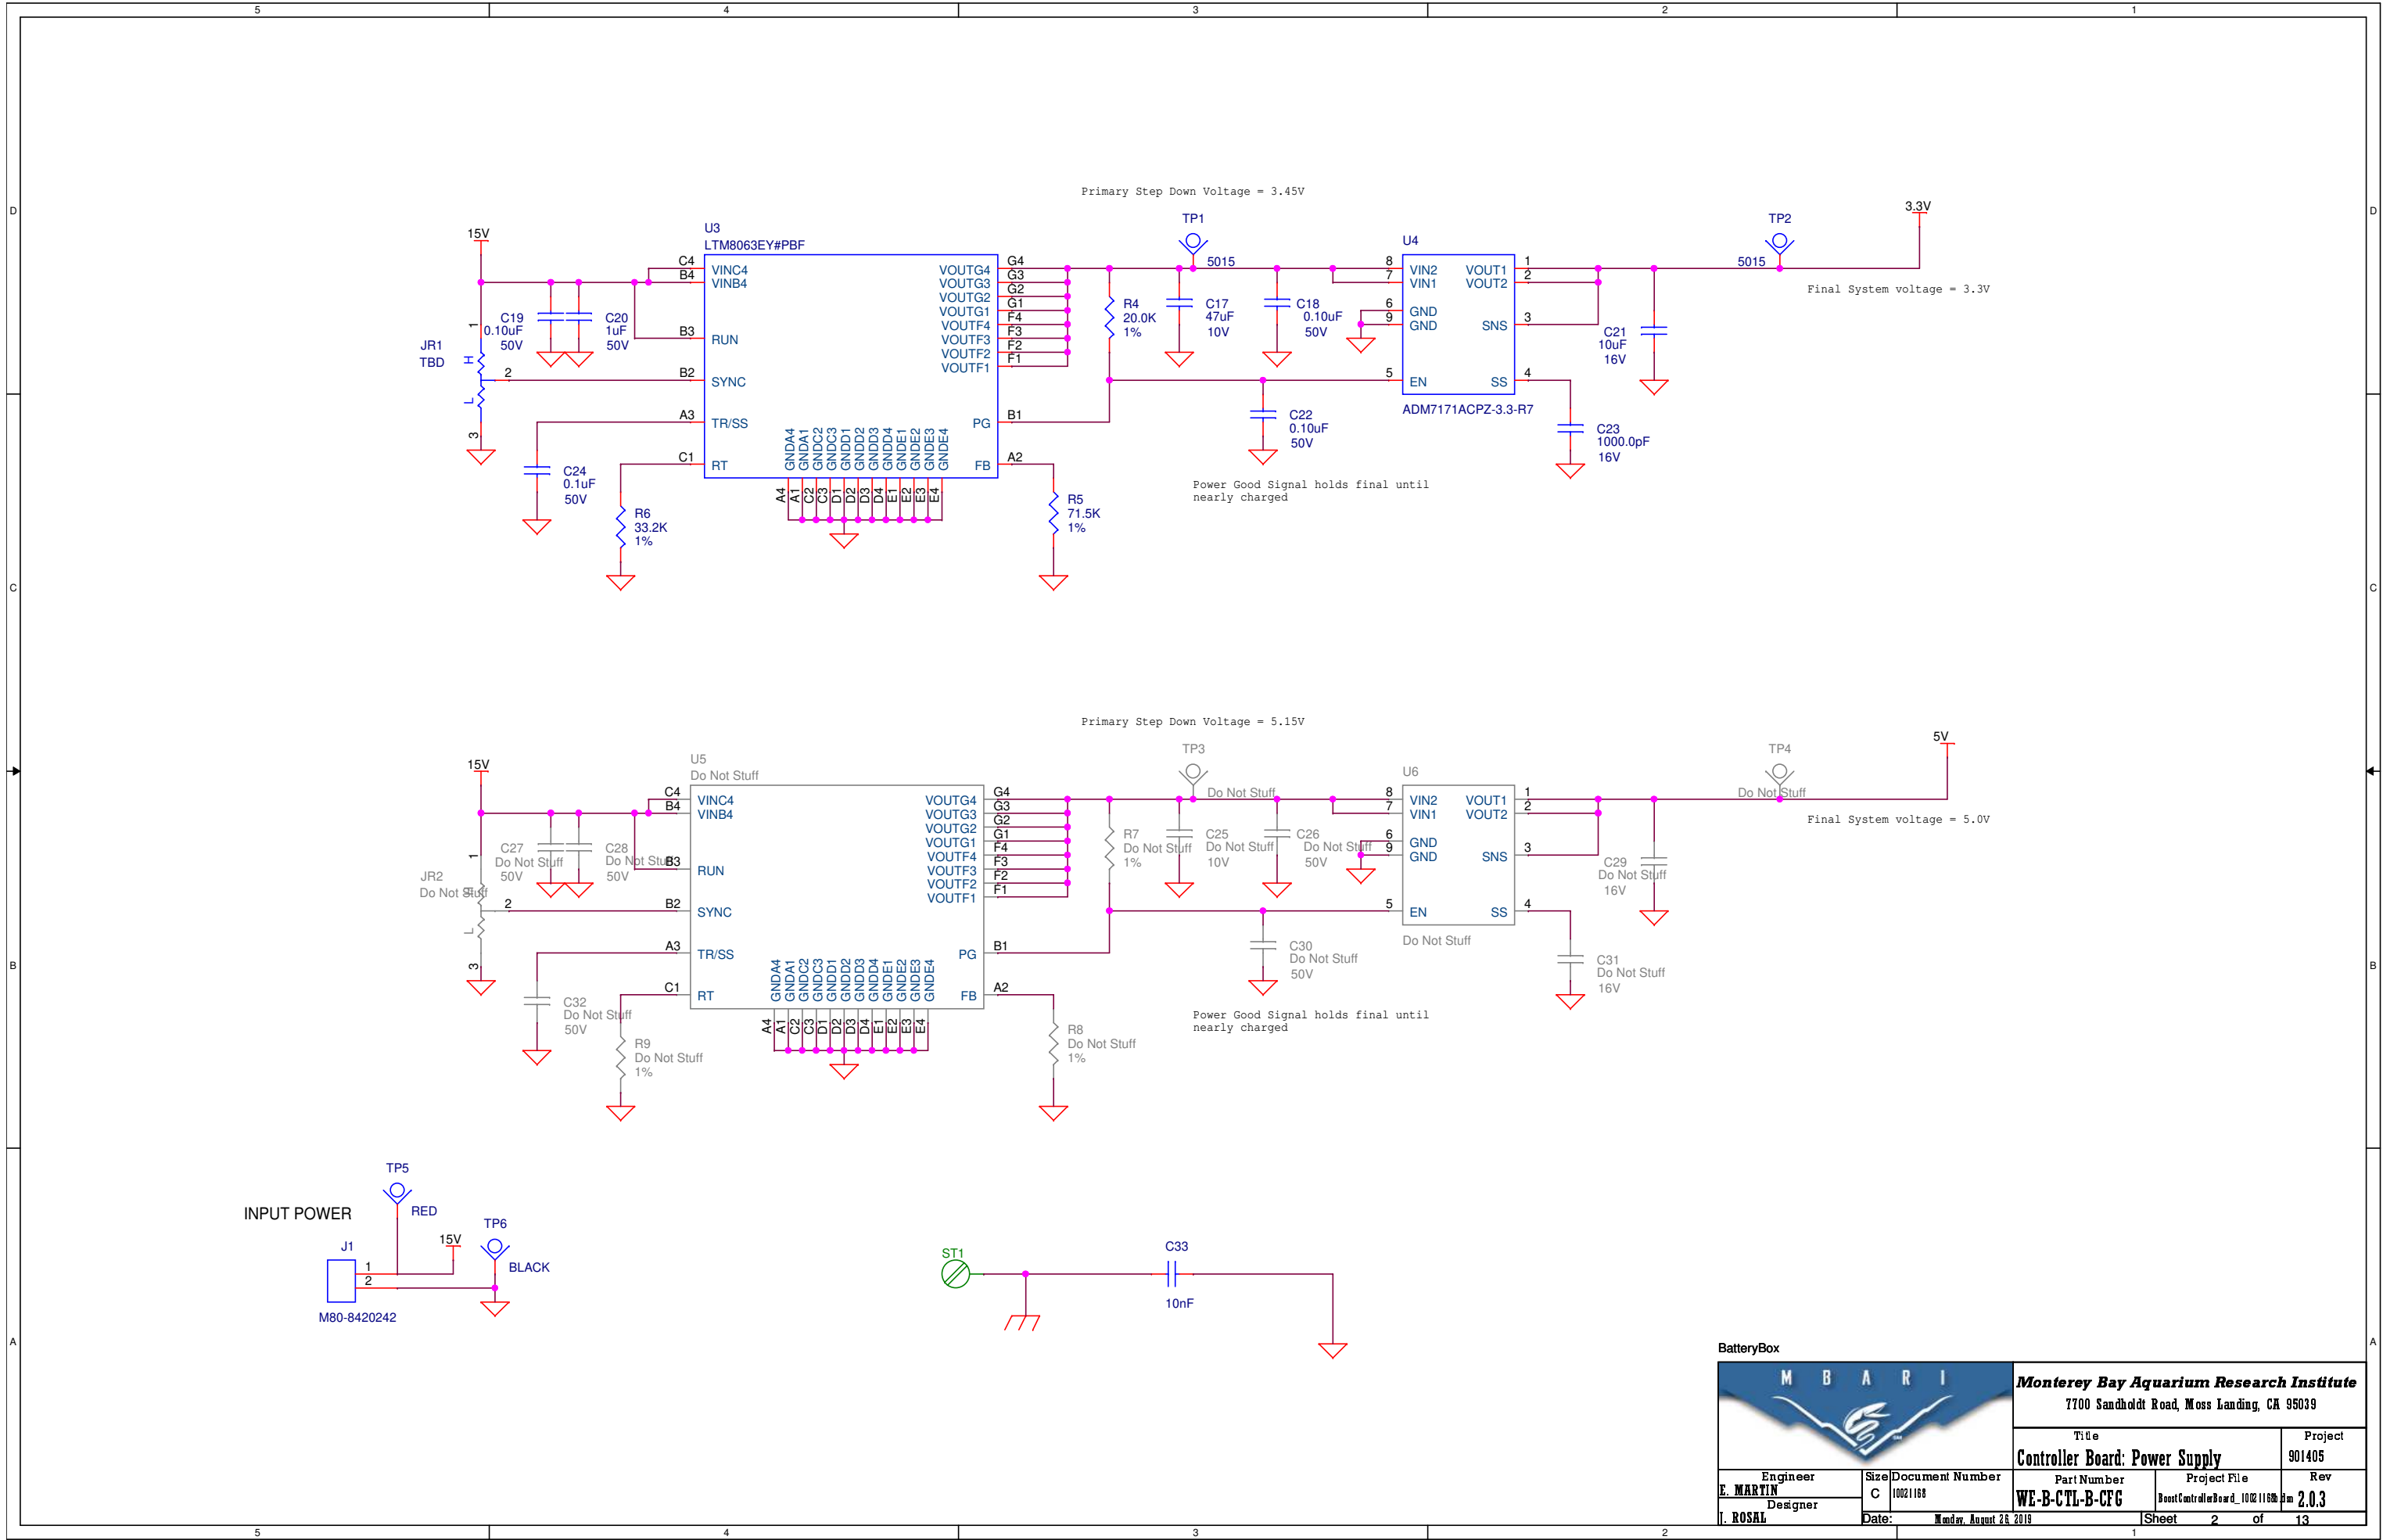

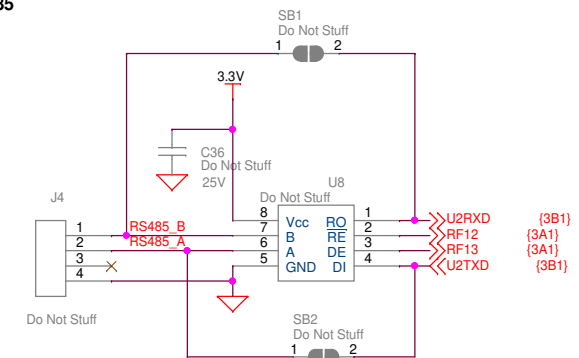

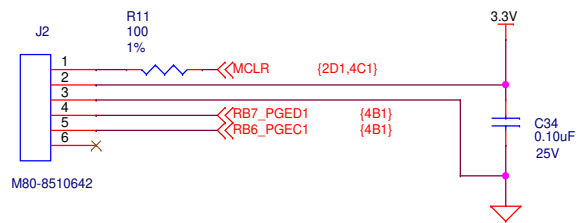

NOTE:
FOR HEAVE CONE CONFIGURATION

- DNI: U10, C40
- Connect SB1 & SB2

