




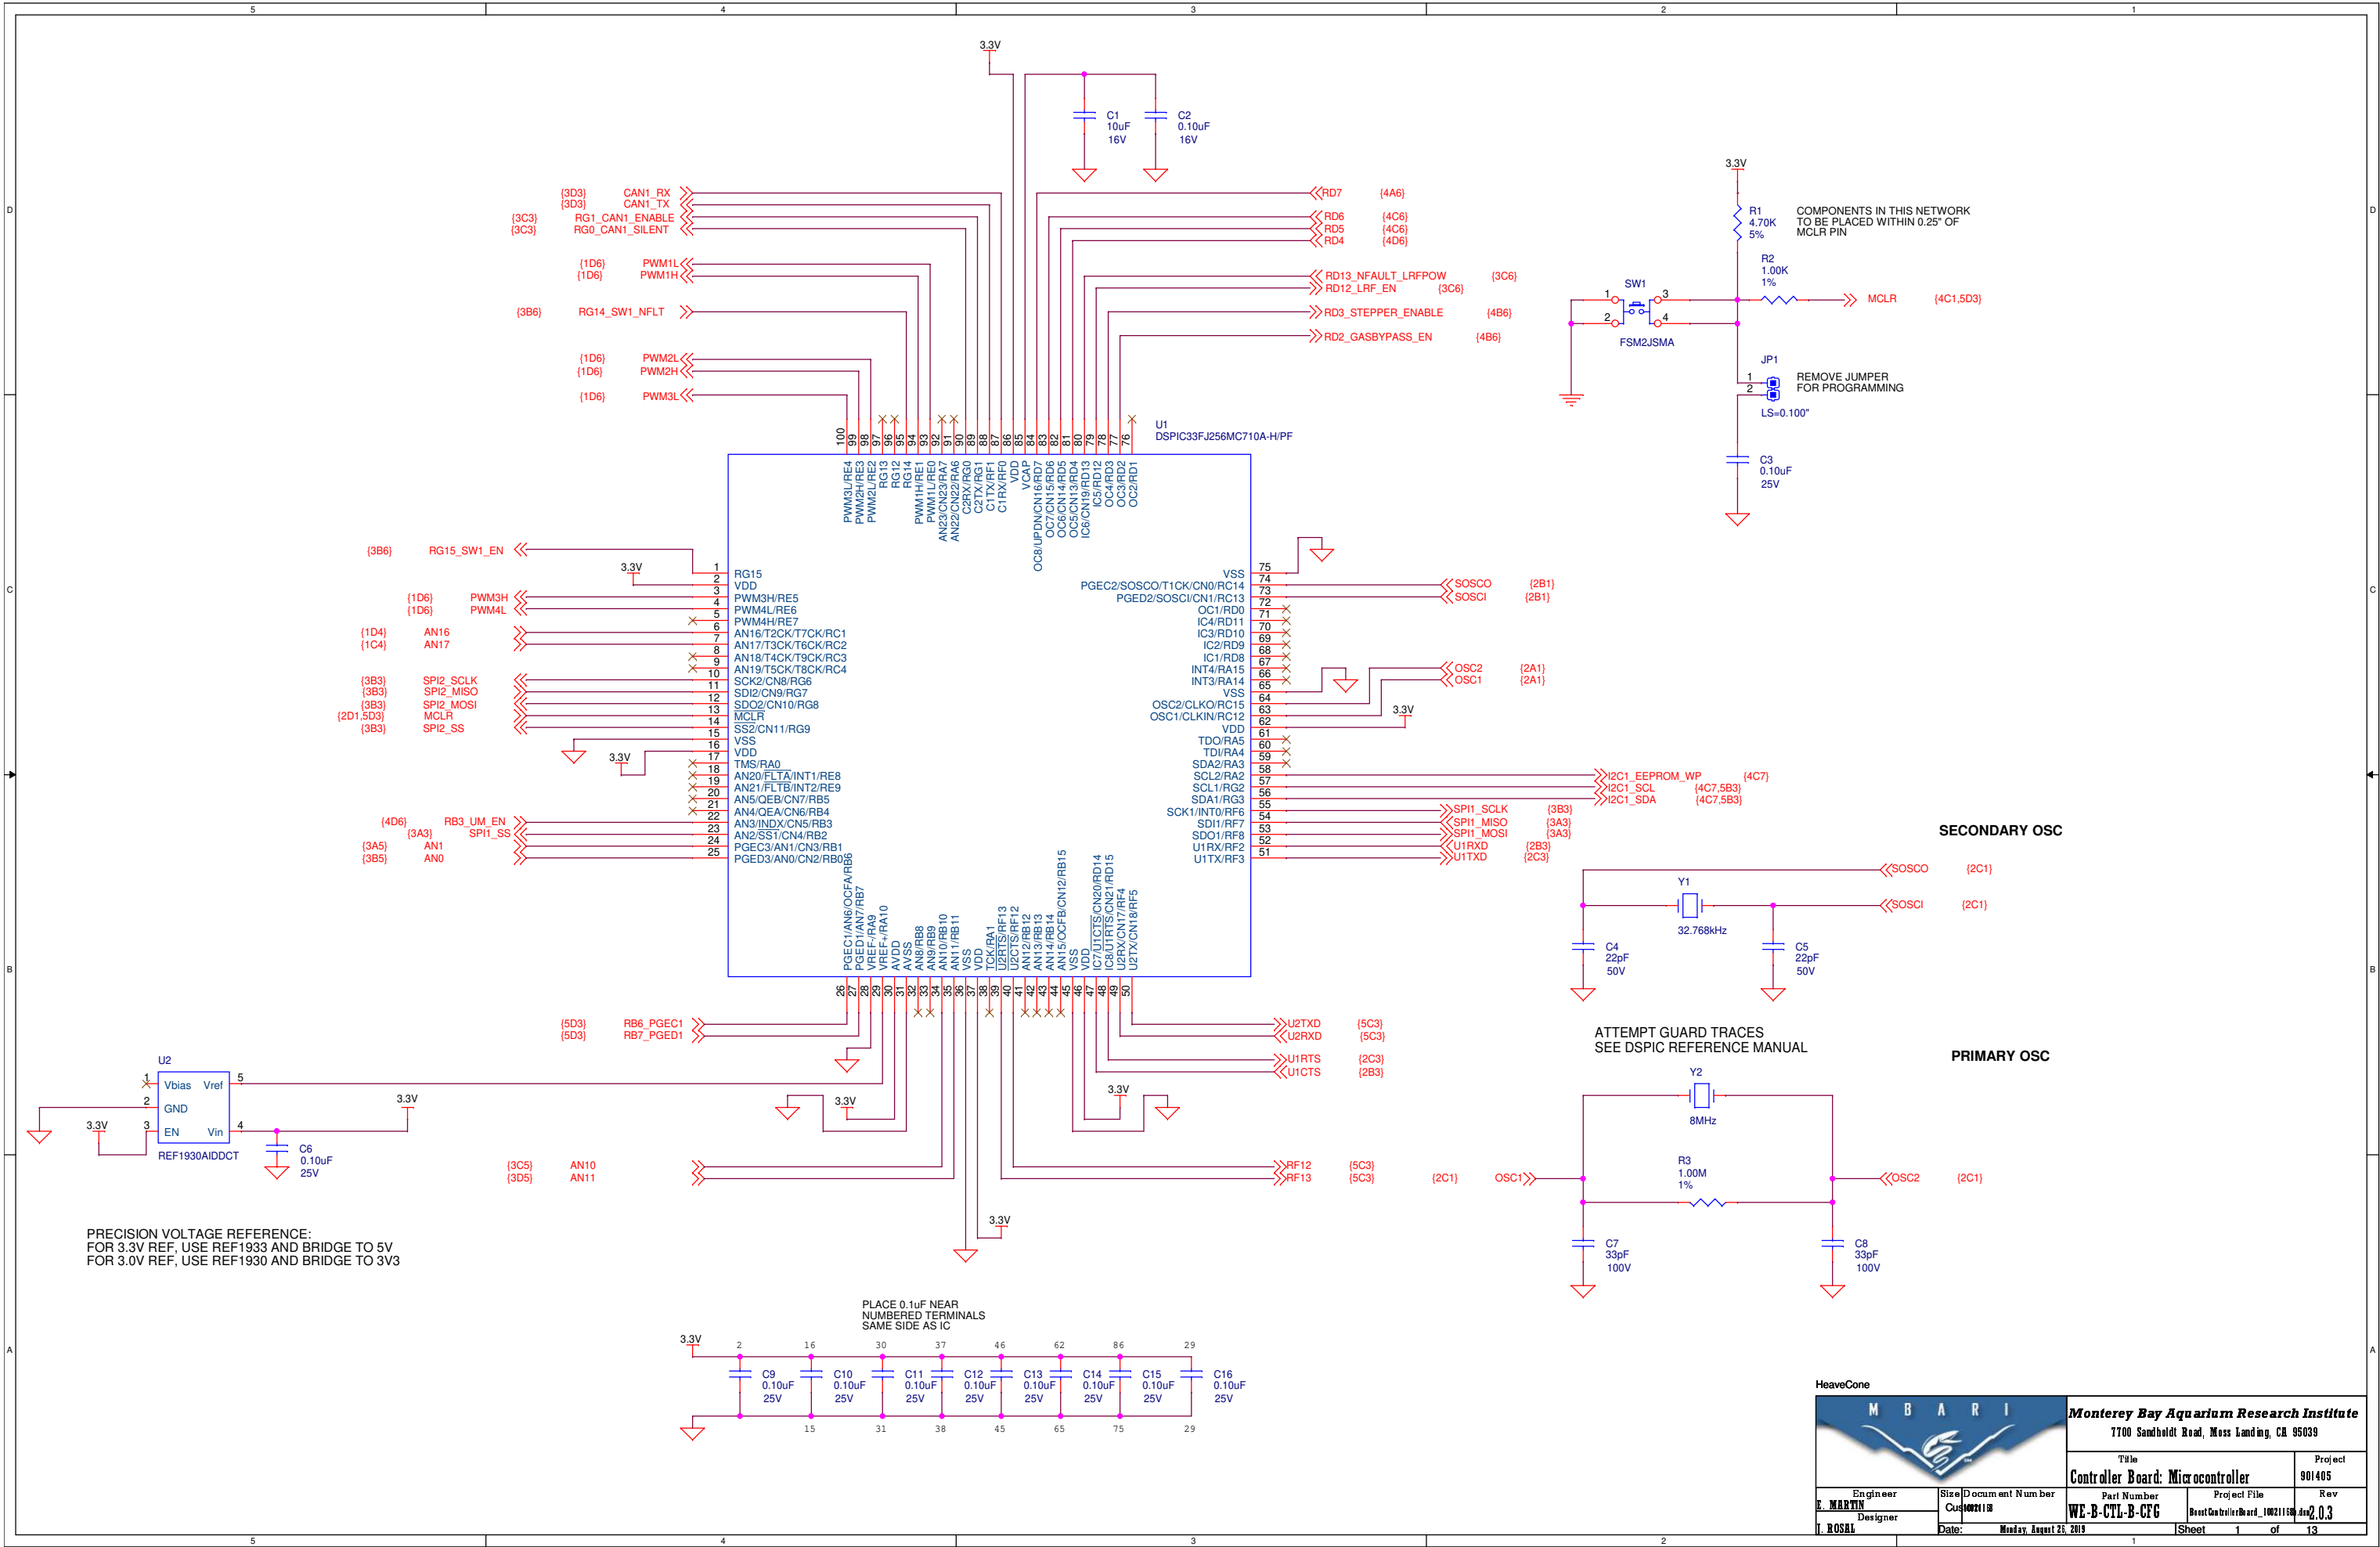


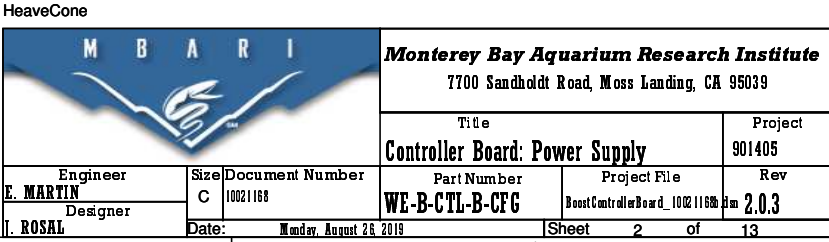

MPLAB ICD CONNECTOR



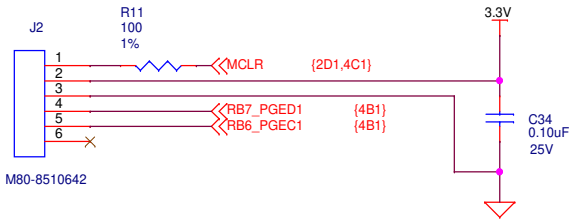



RS485

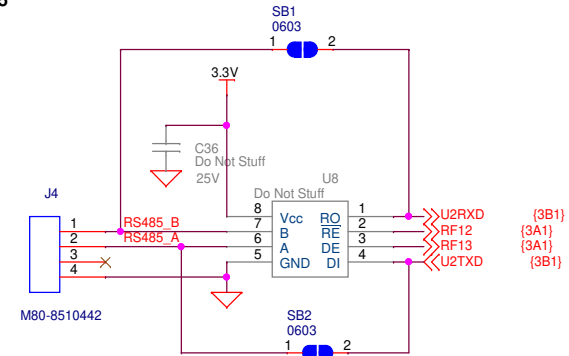



NOTE:
FOR HEAVE CONE CONFIGURATION
- DNI: U10, C40
- Connect SB1 & SB2


DAUGHTERBOARD INTERFACE

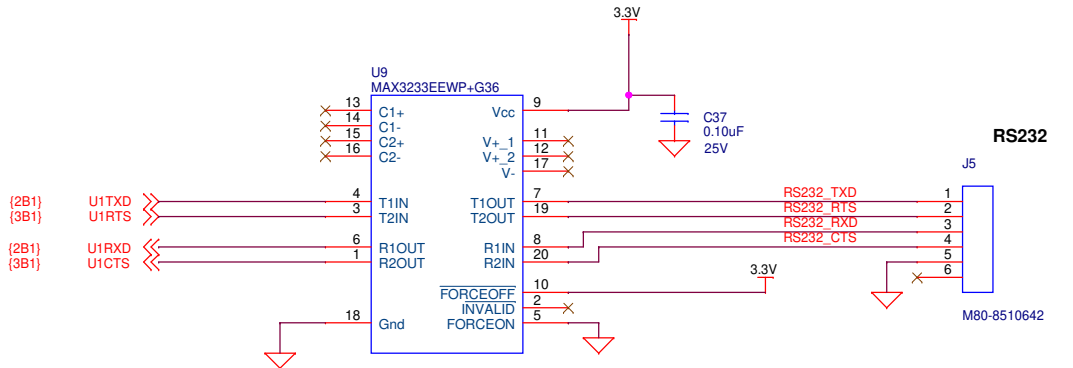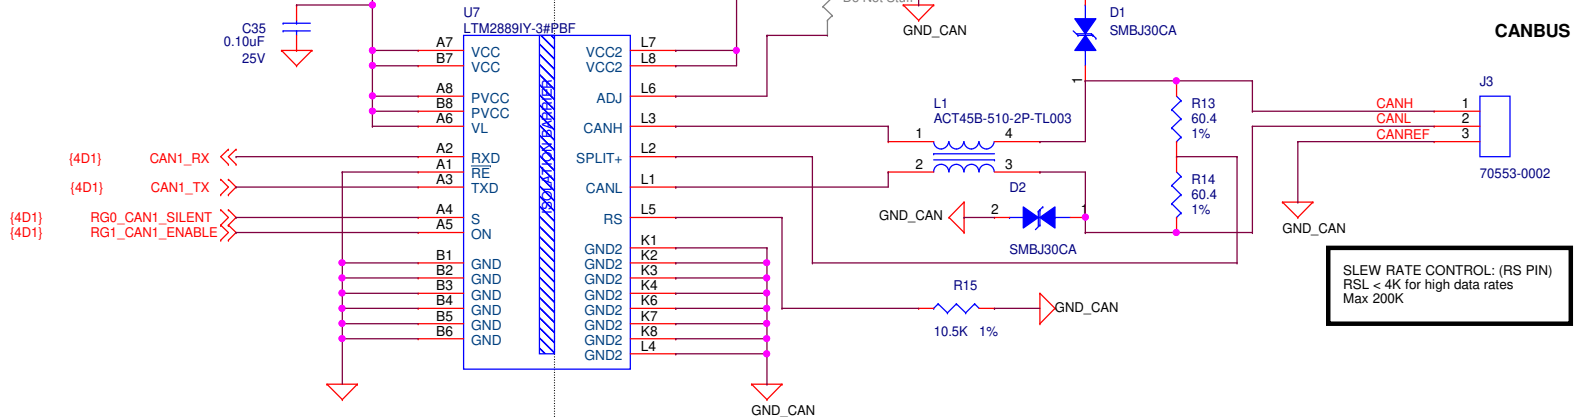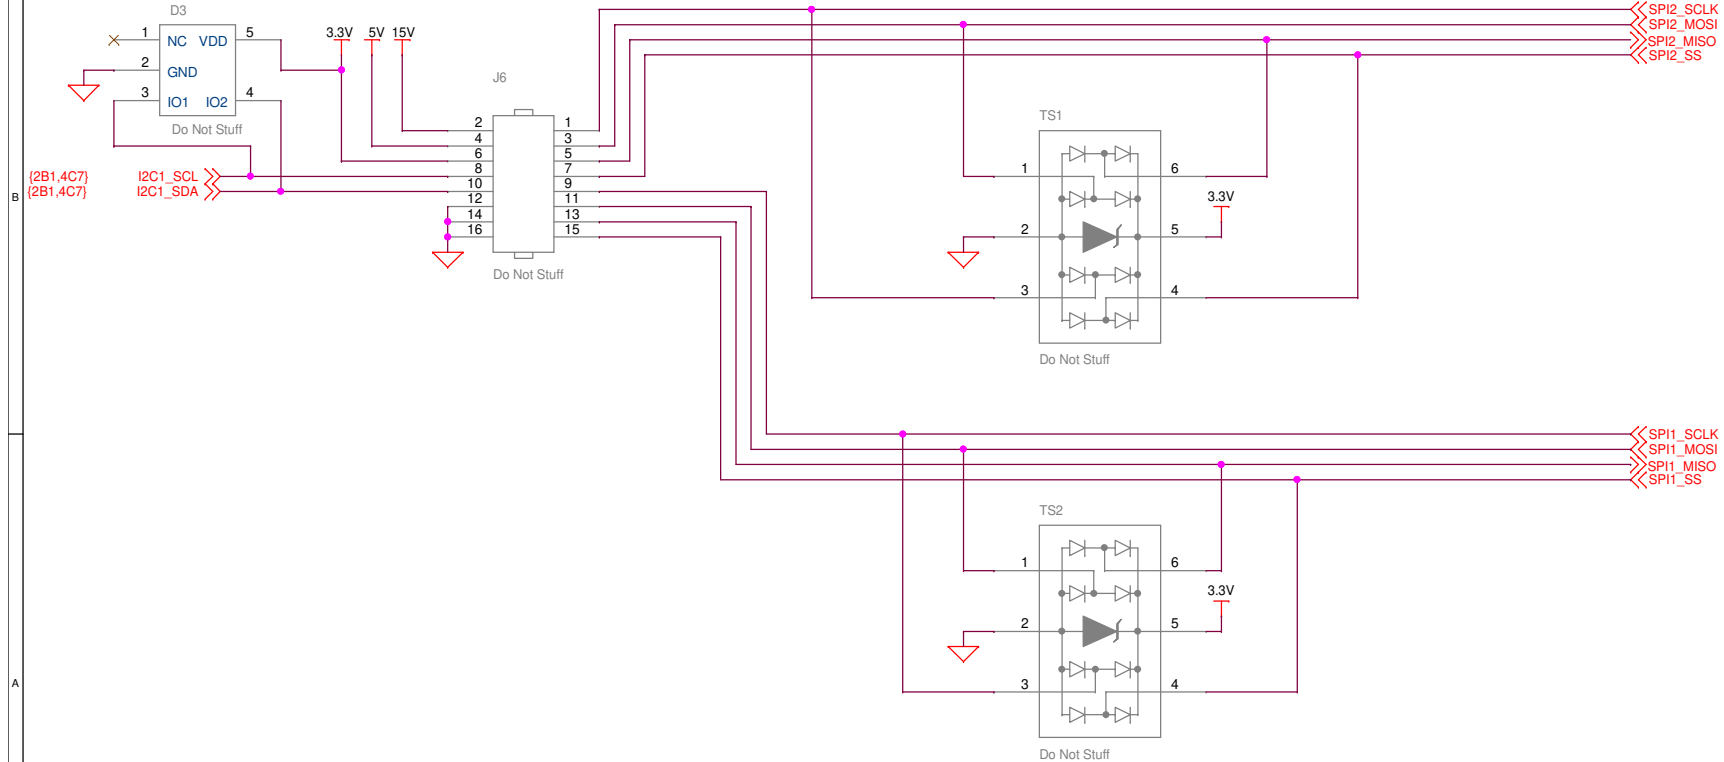

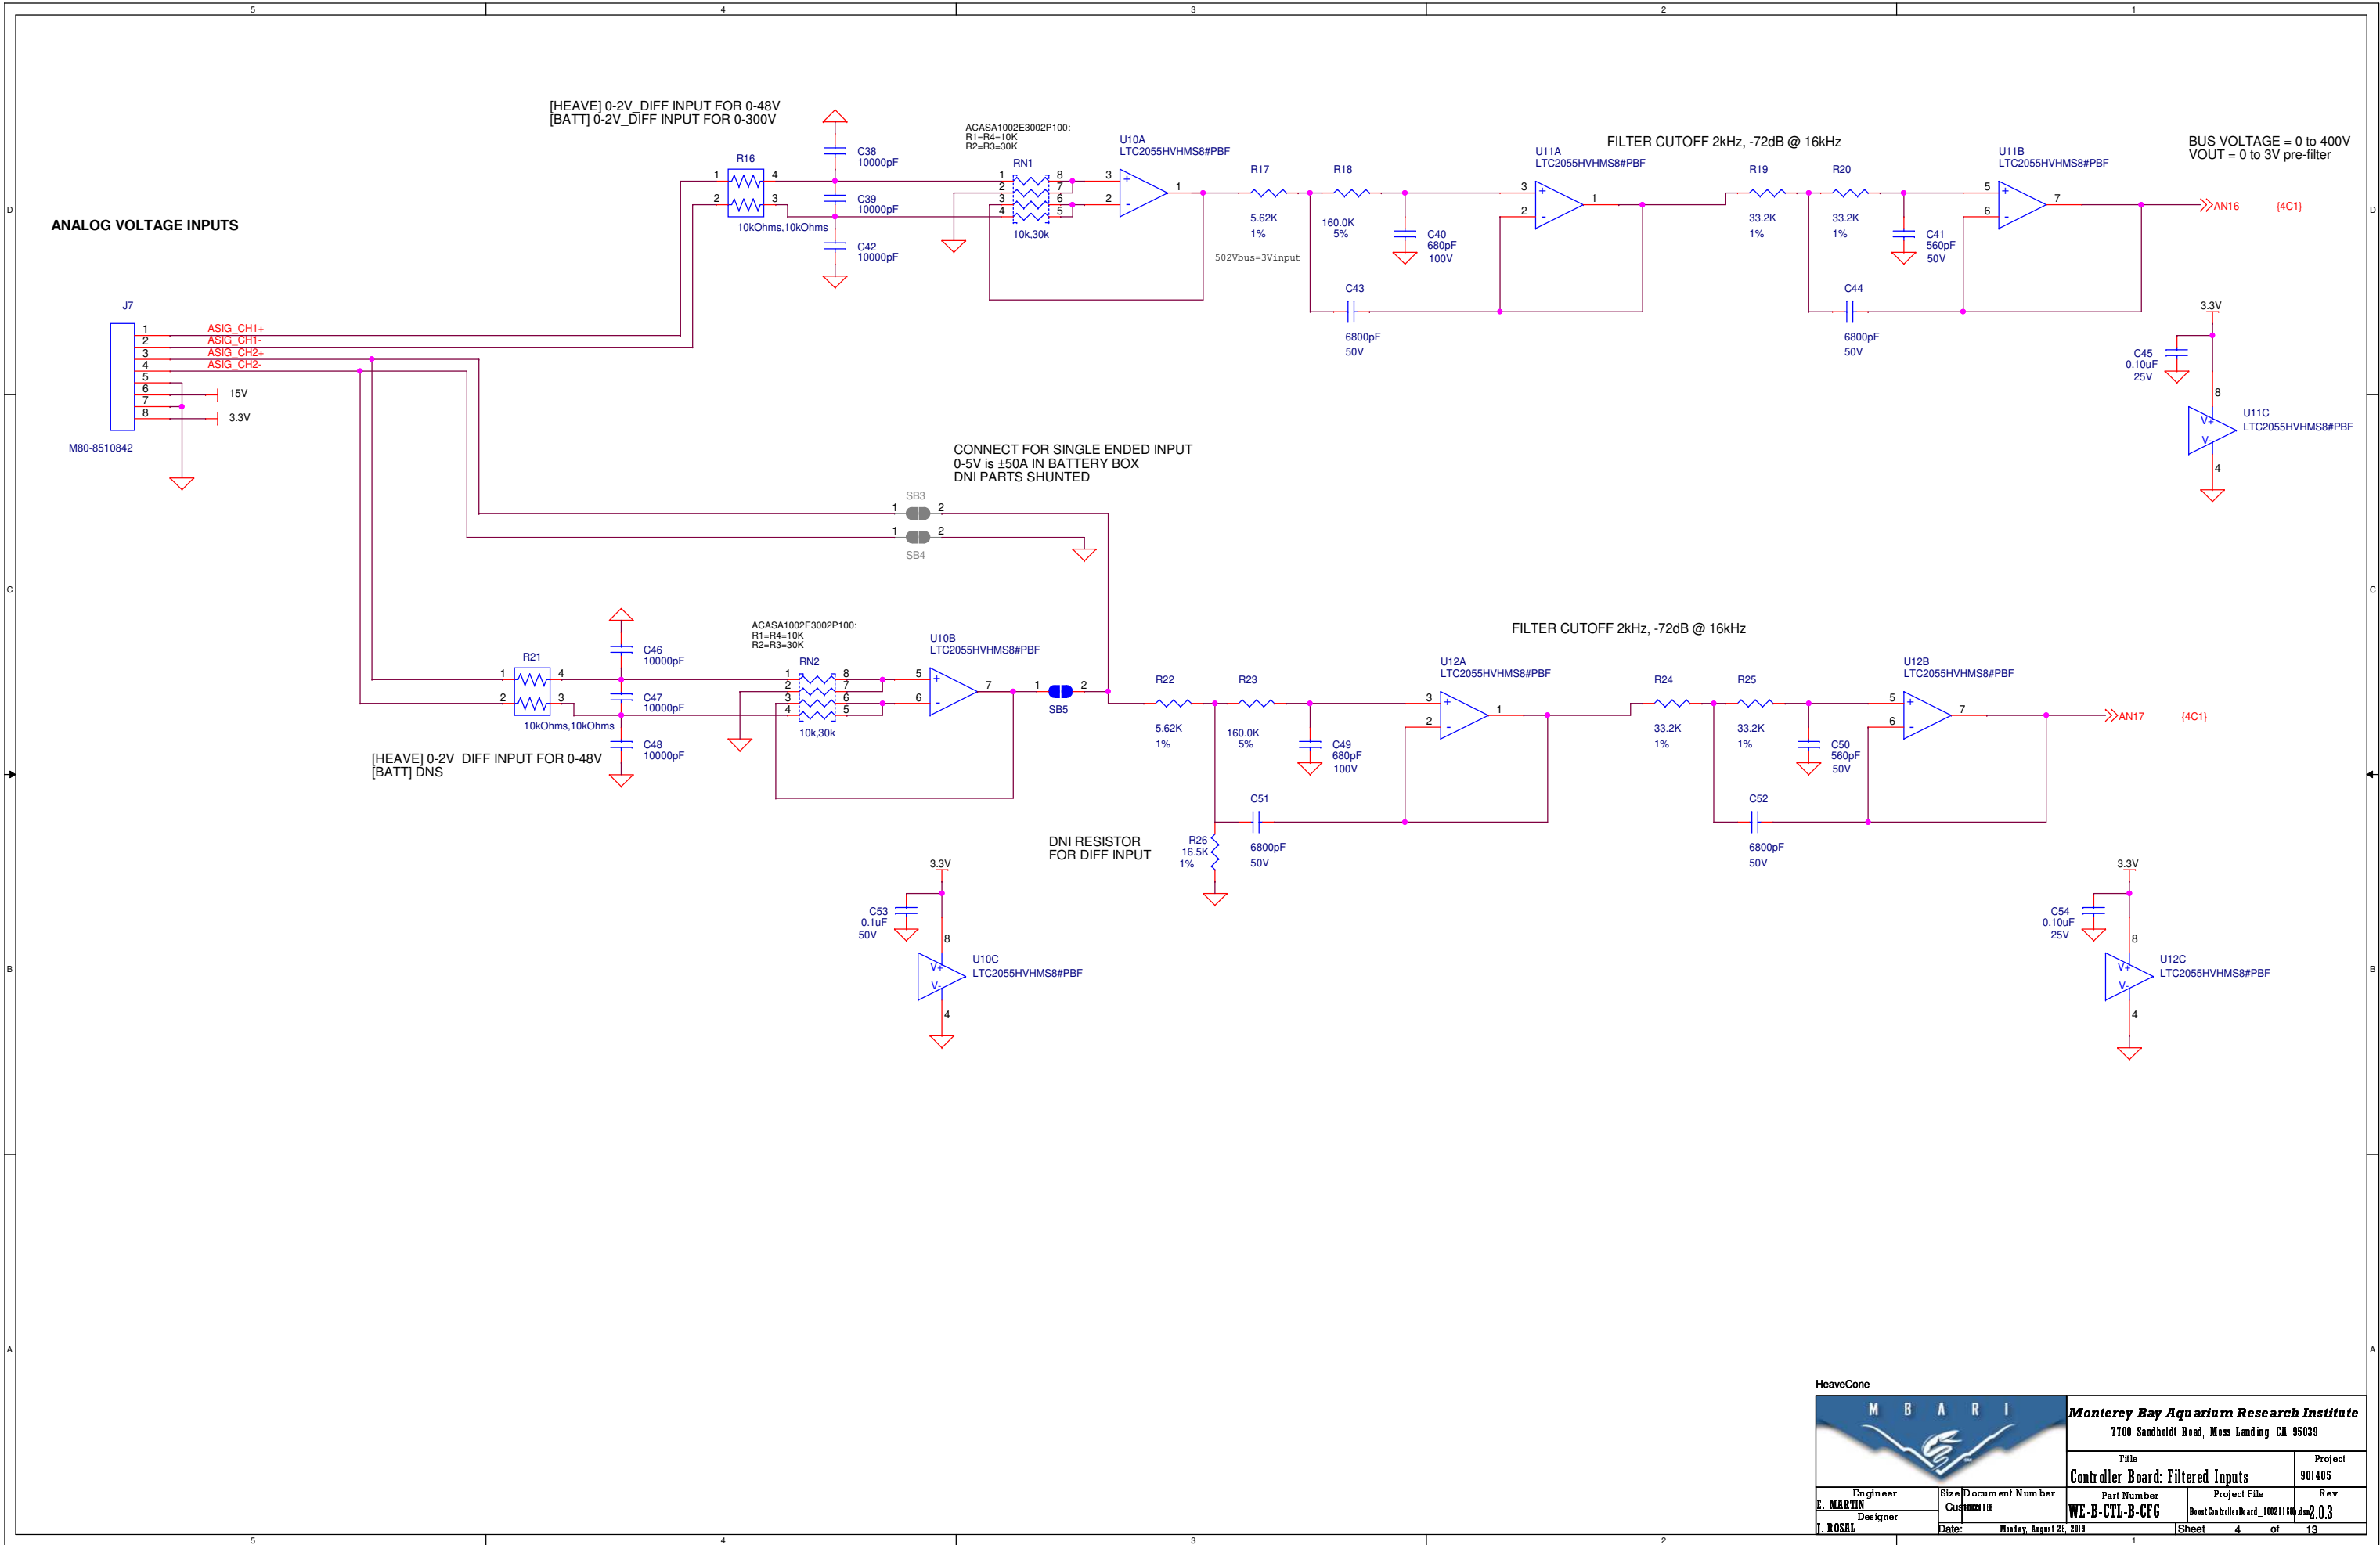

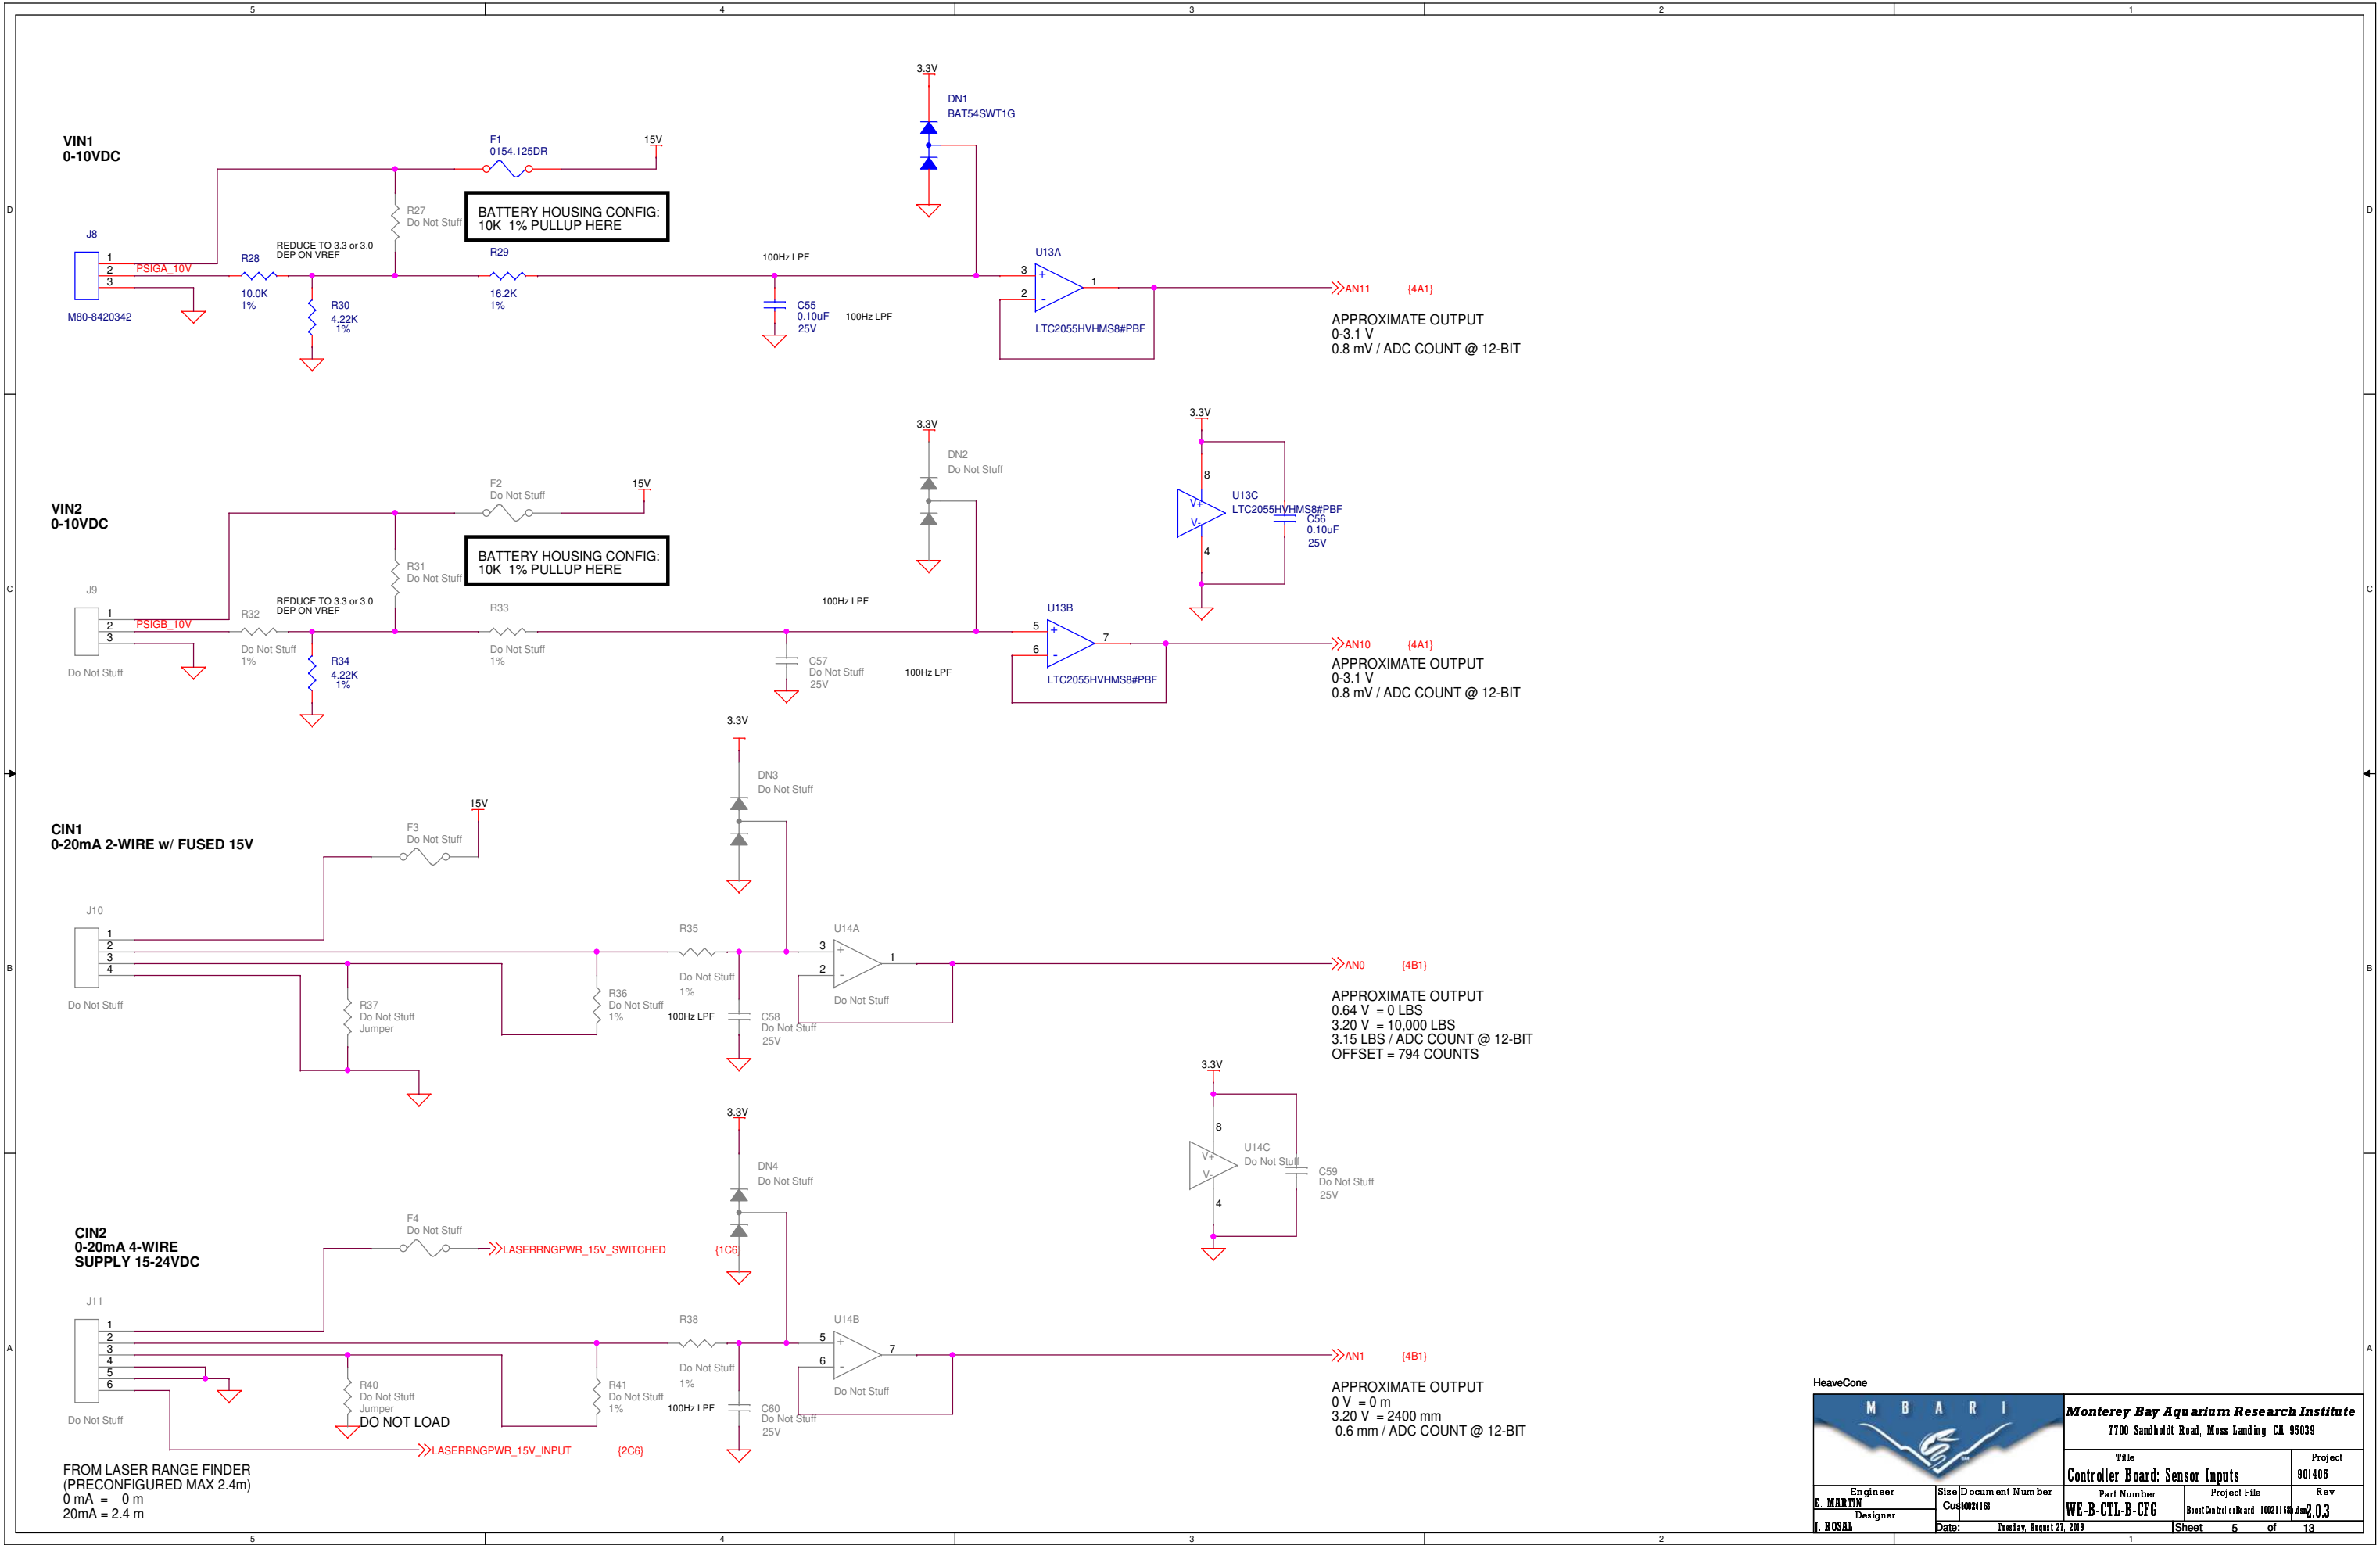

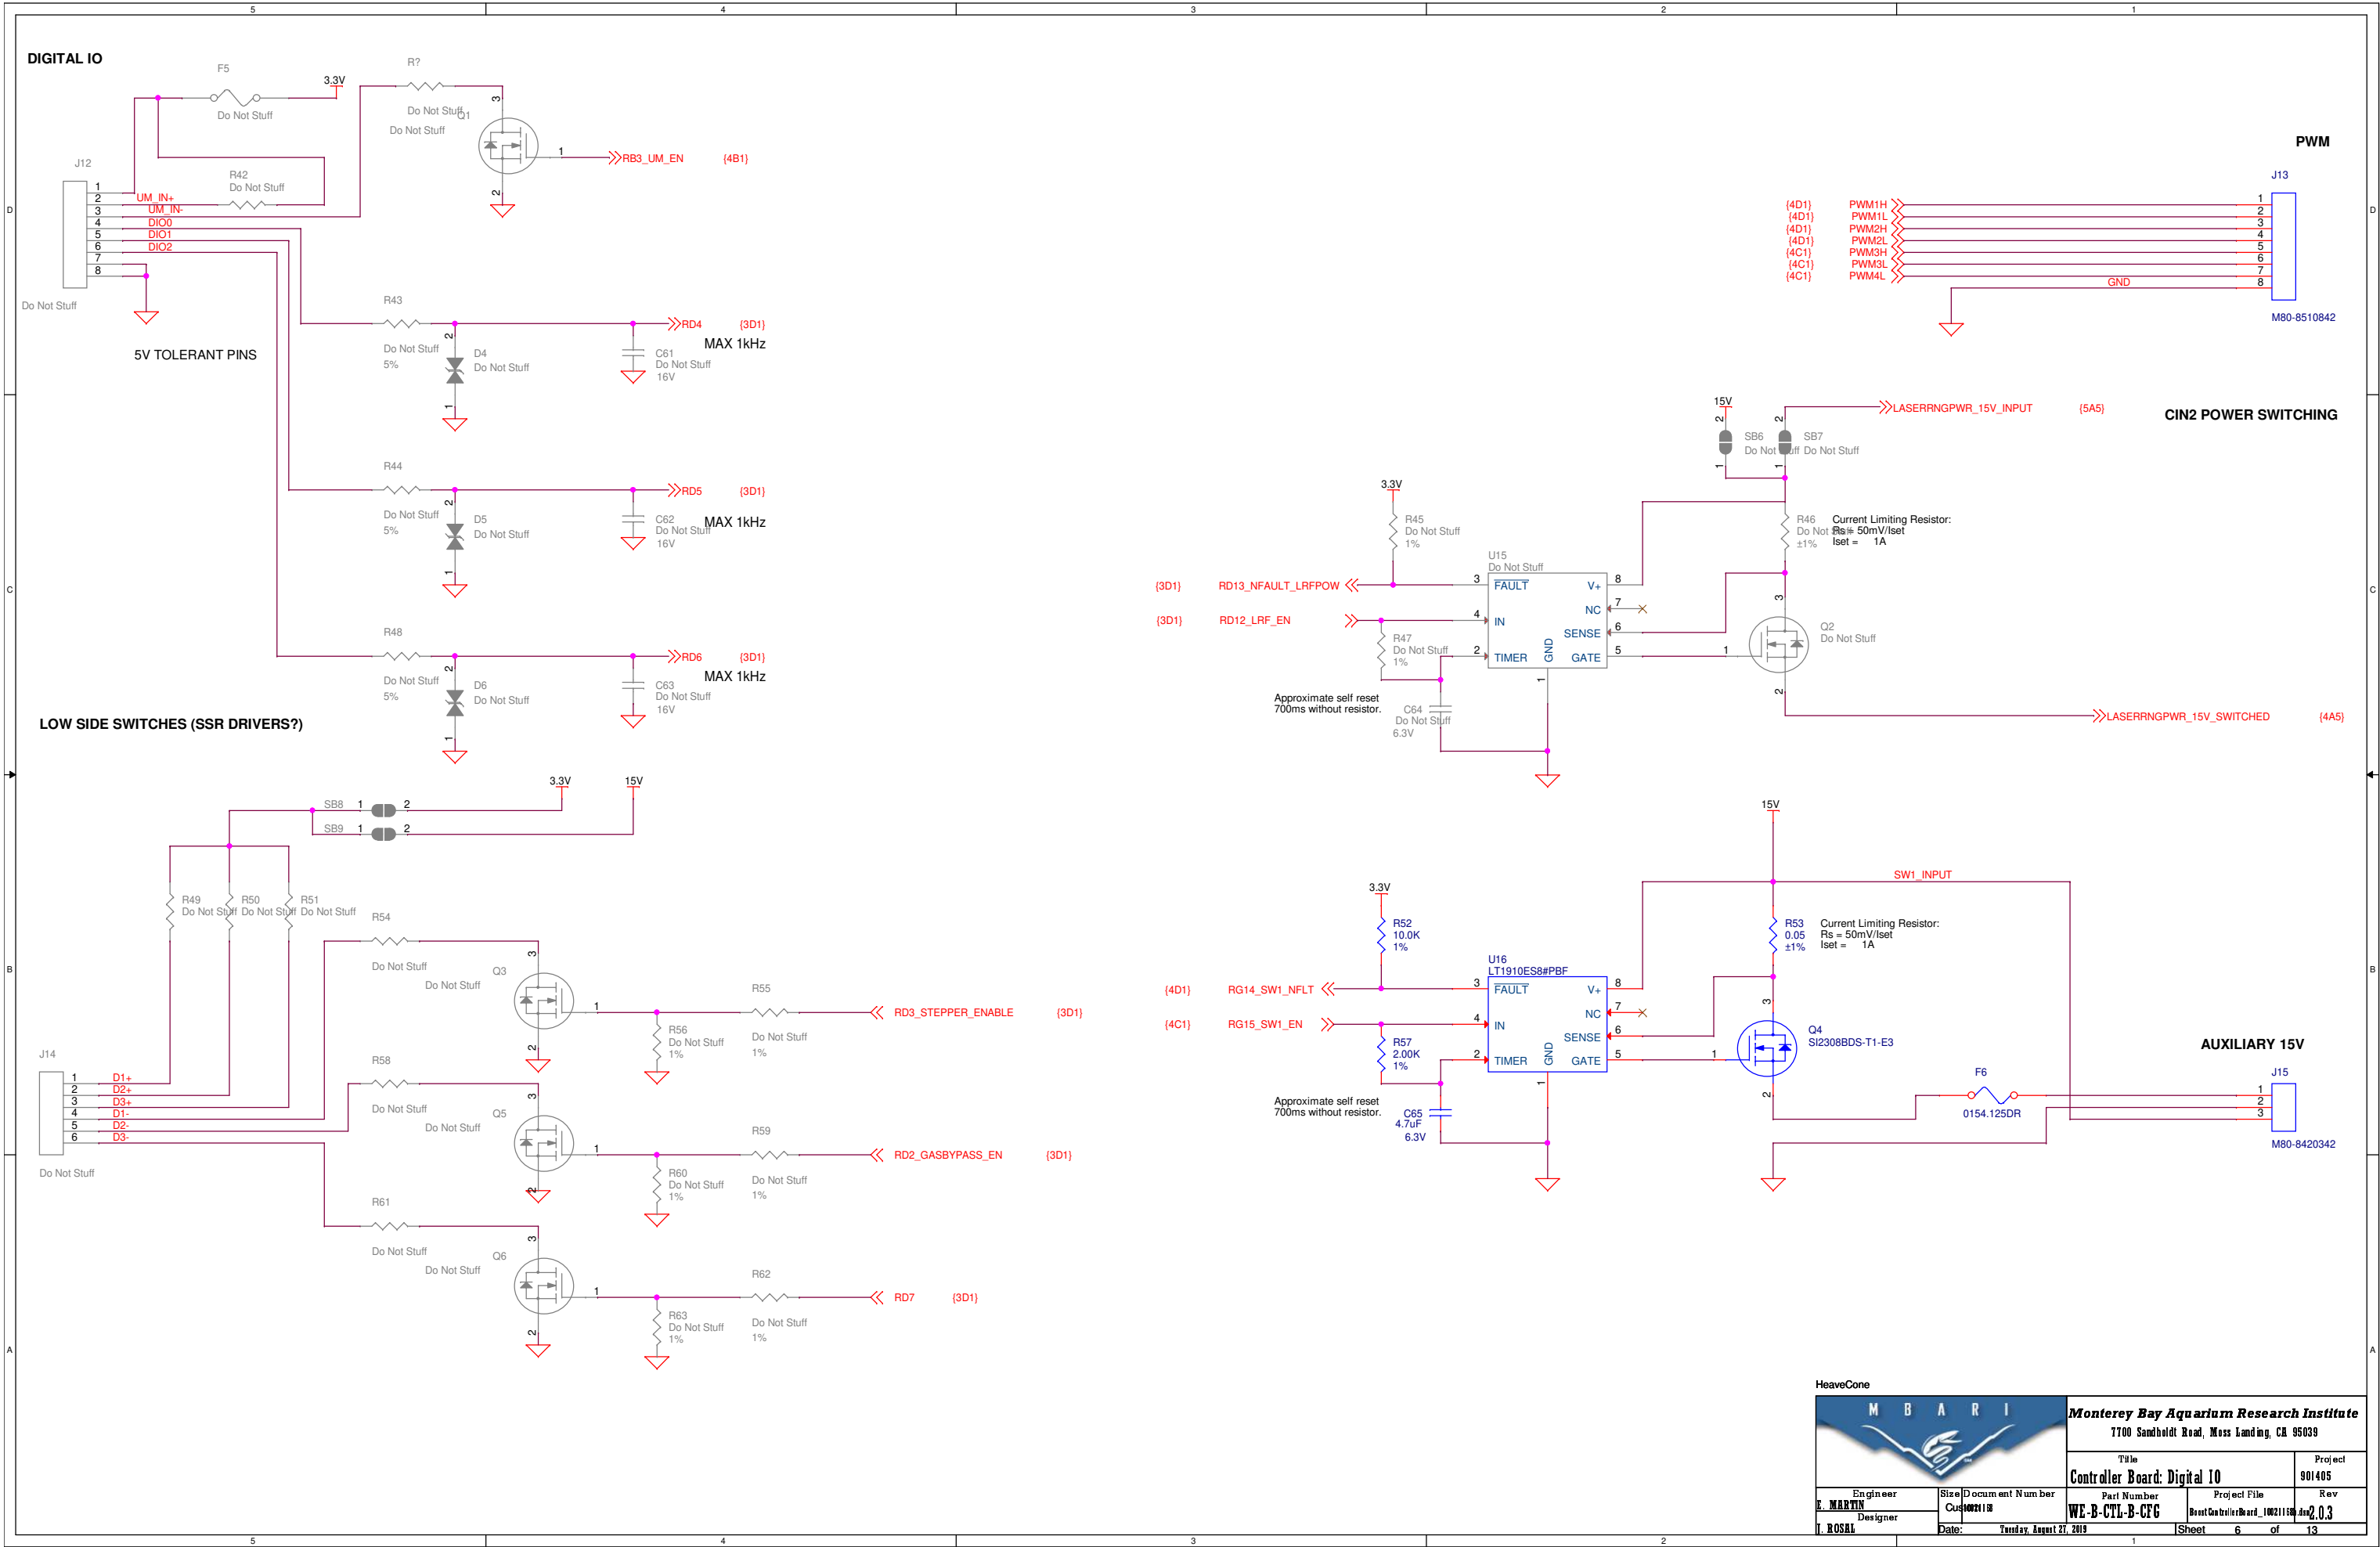

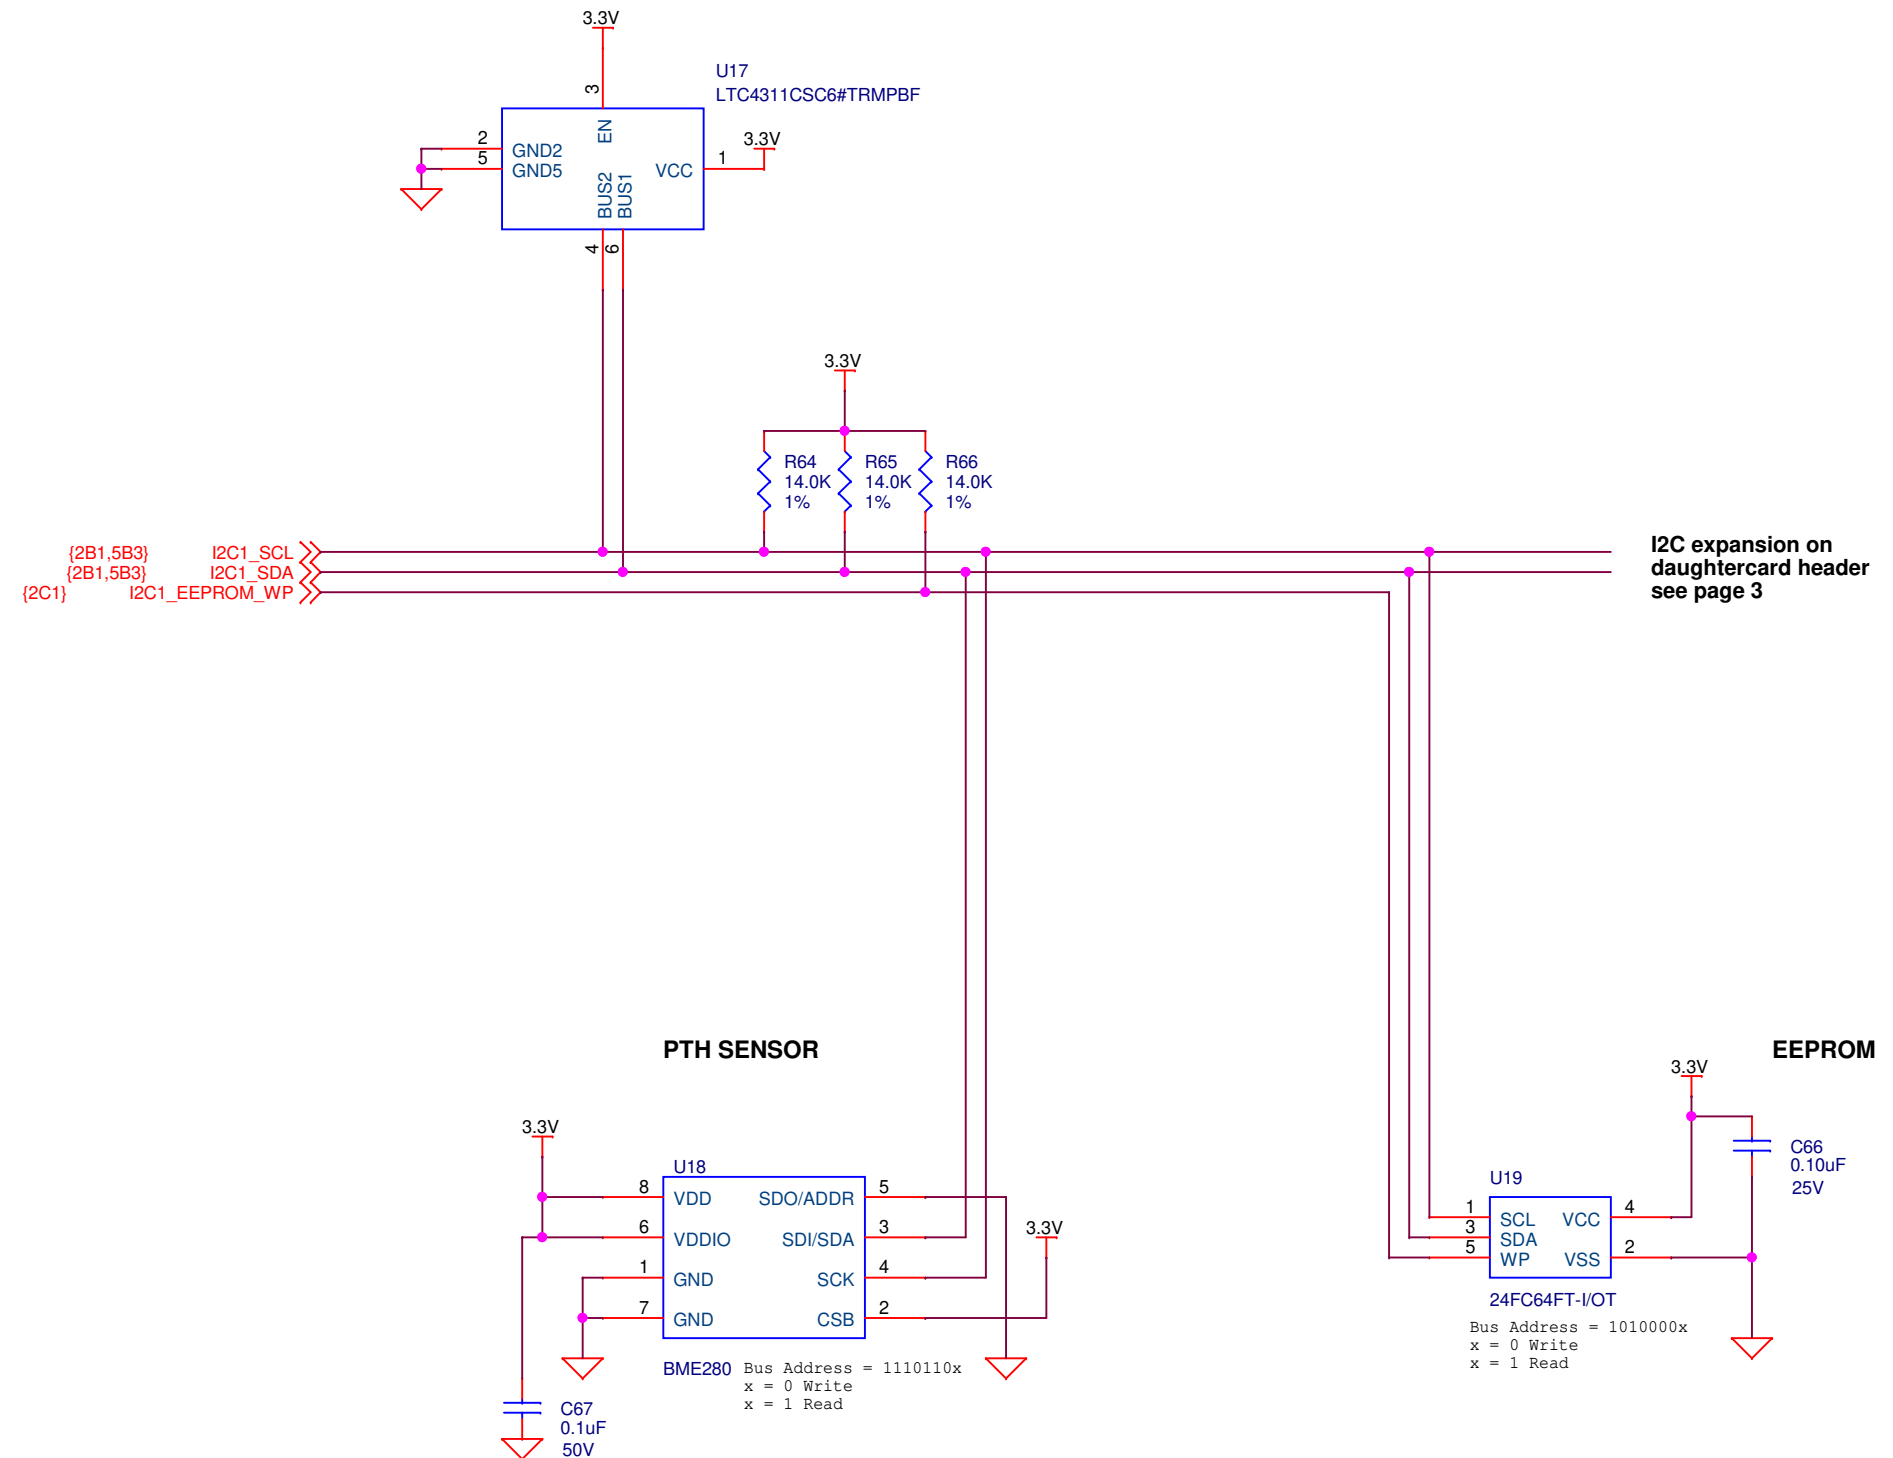

I2C expansion on daughtercard header see page 3