




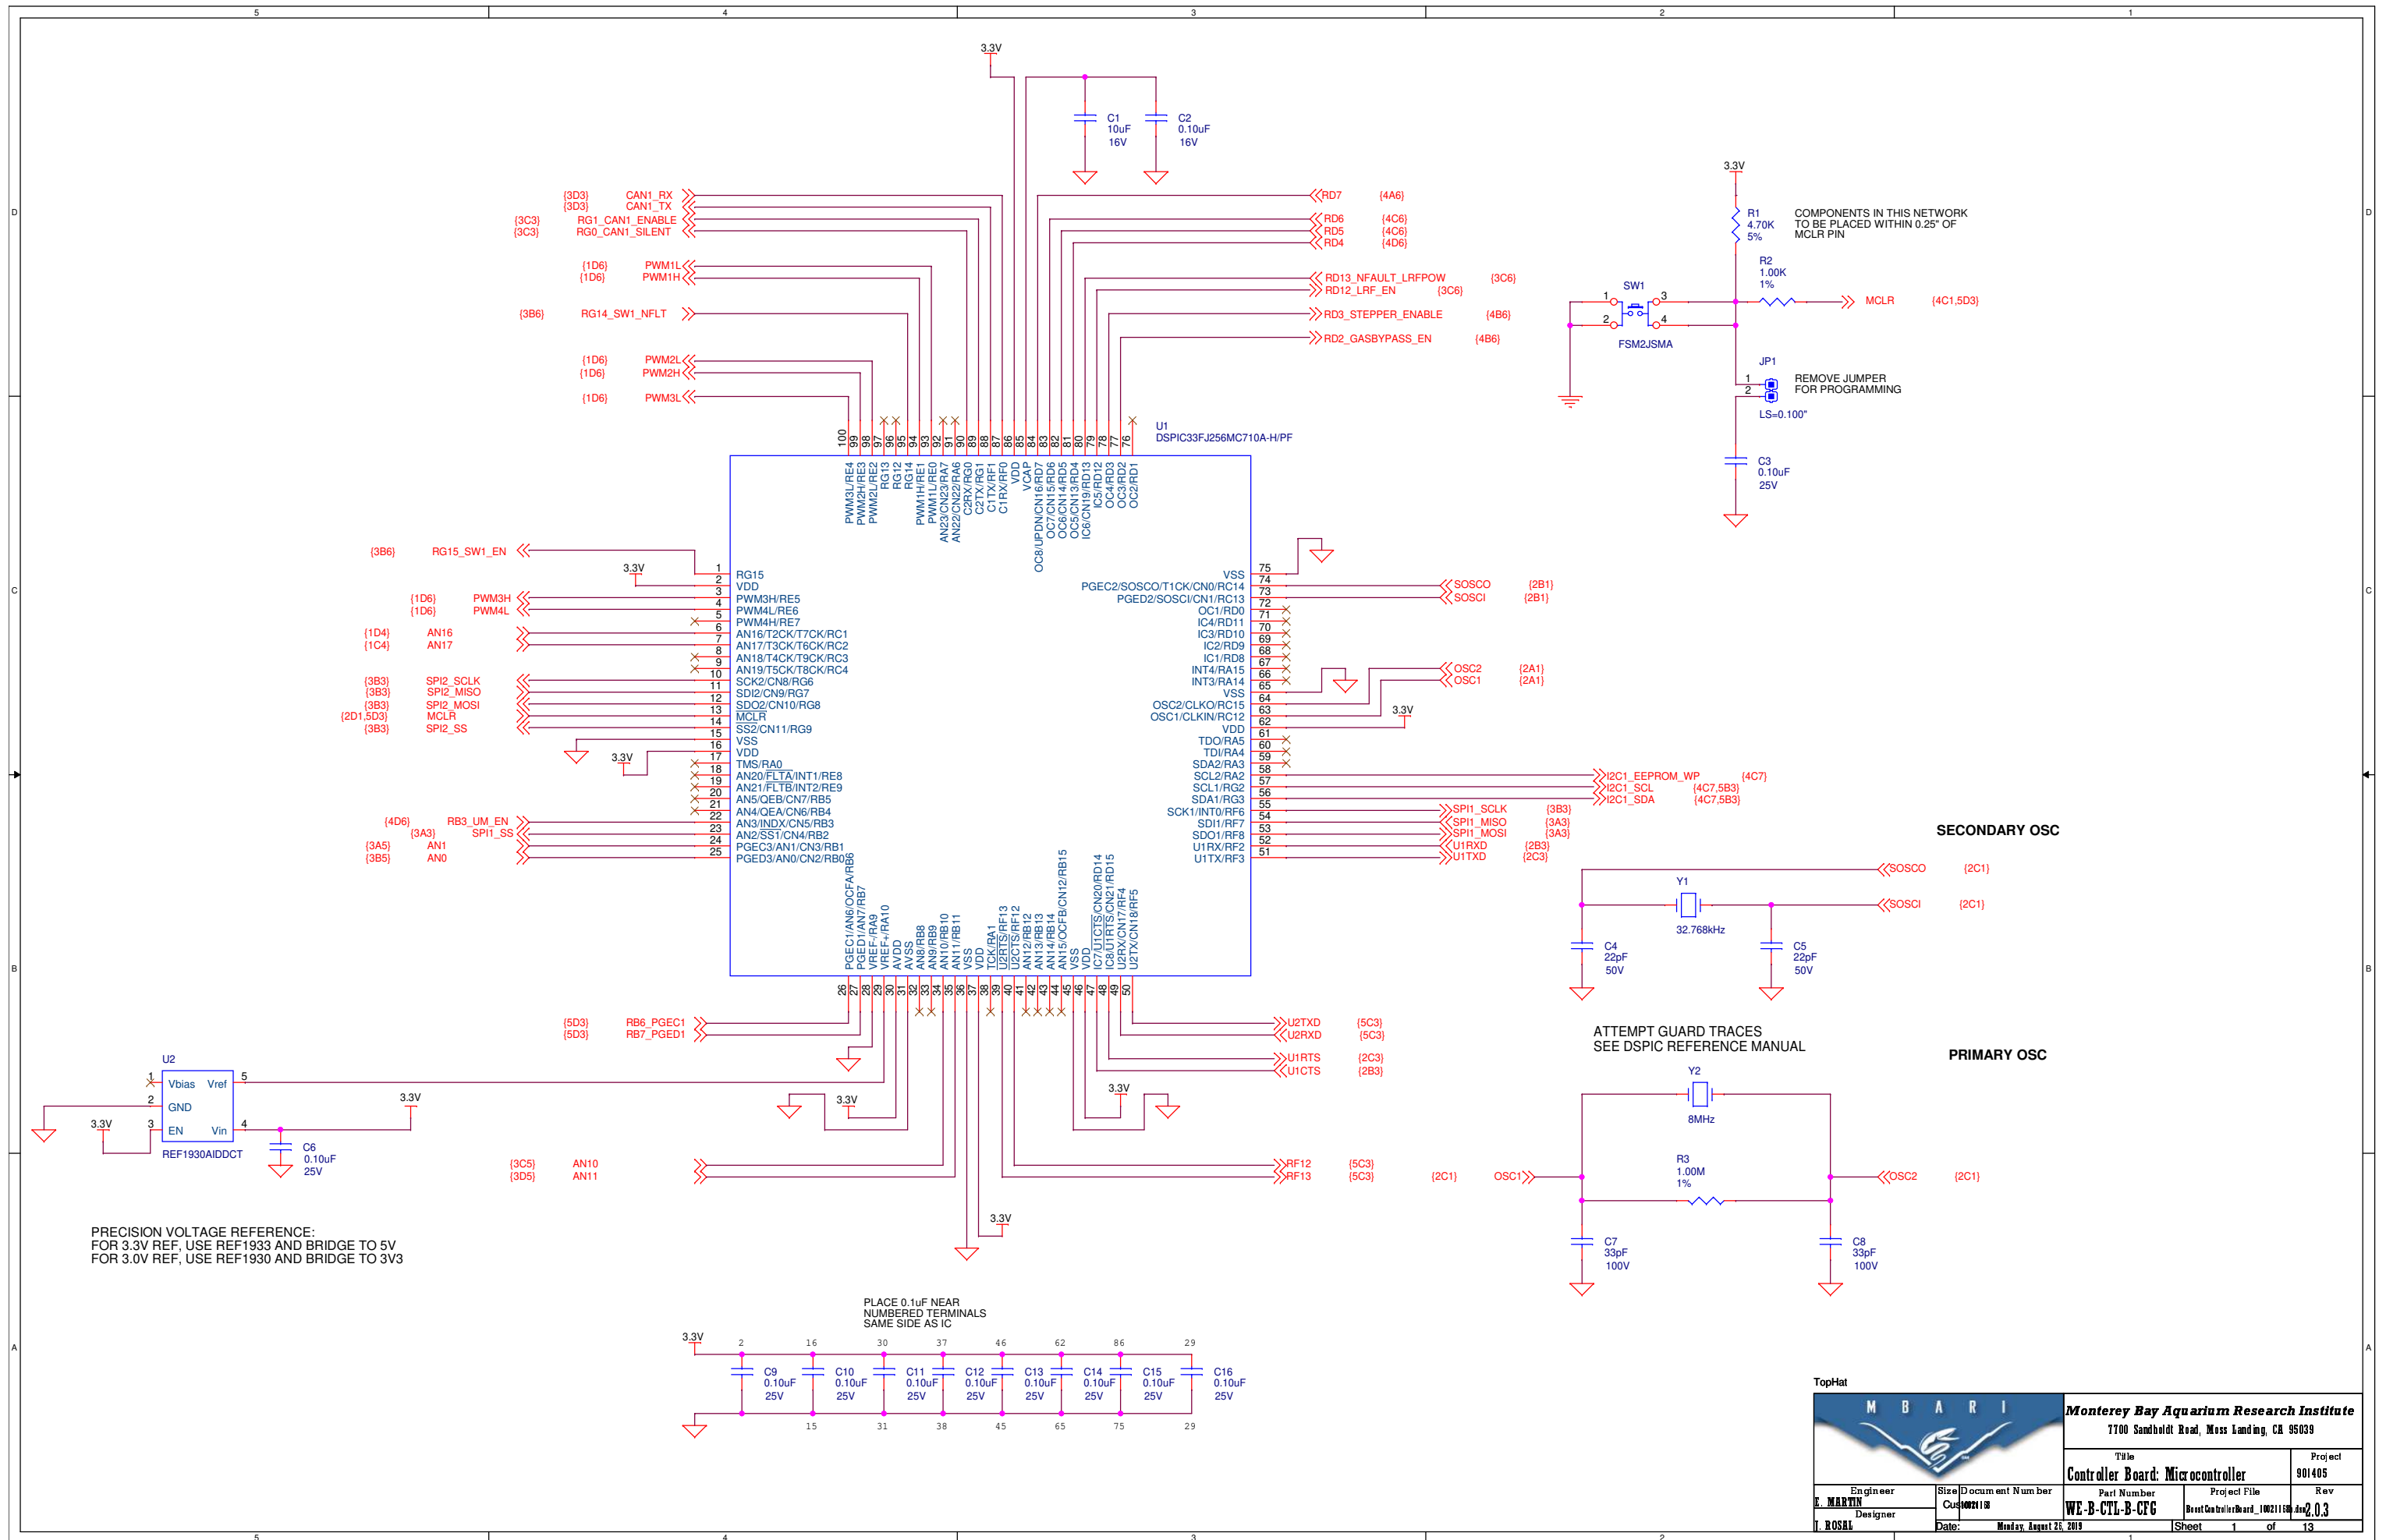


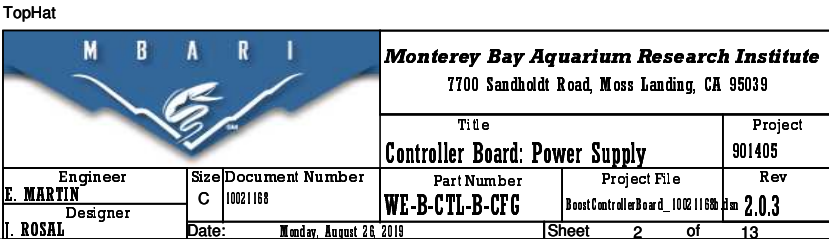

MPLAB ICD CONNECTOR



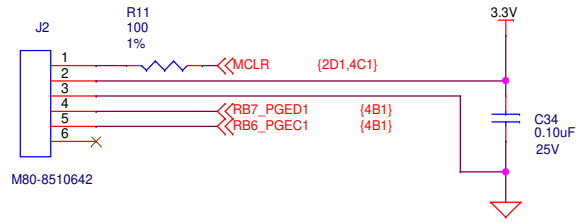


RS485

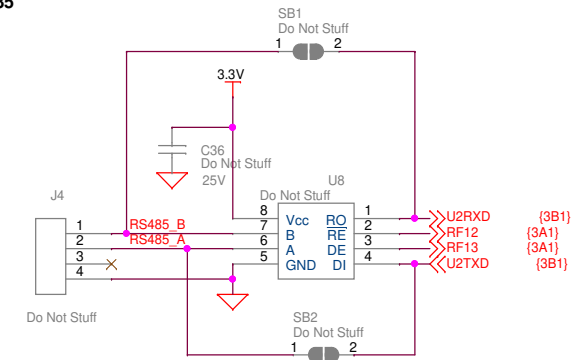

NOTE:
FOR HEAVE CONE CONFIGURATION
- DNI: U10, C40
- Connect SB1 & SB2

DAUGHTERBOARD INTERFACE

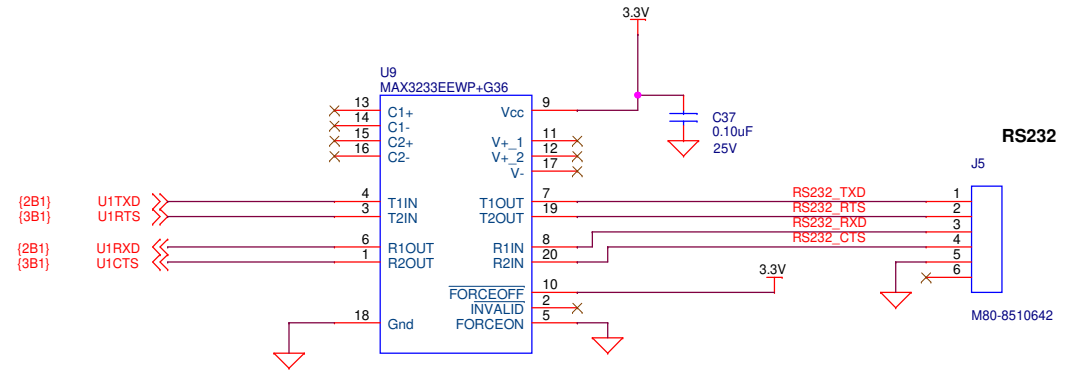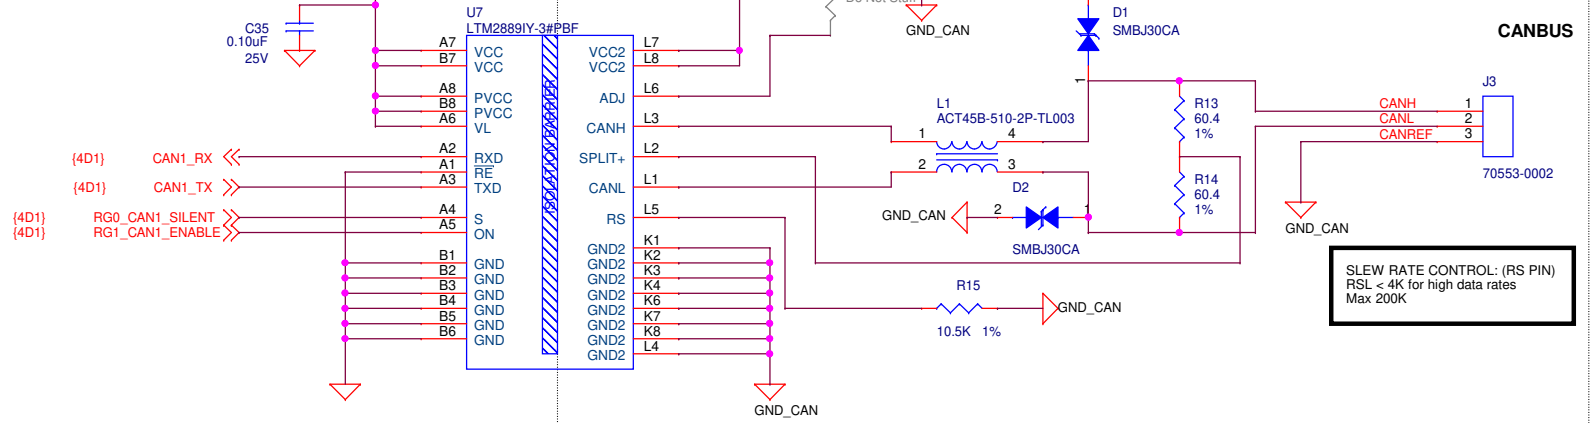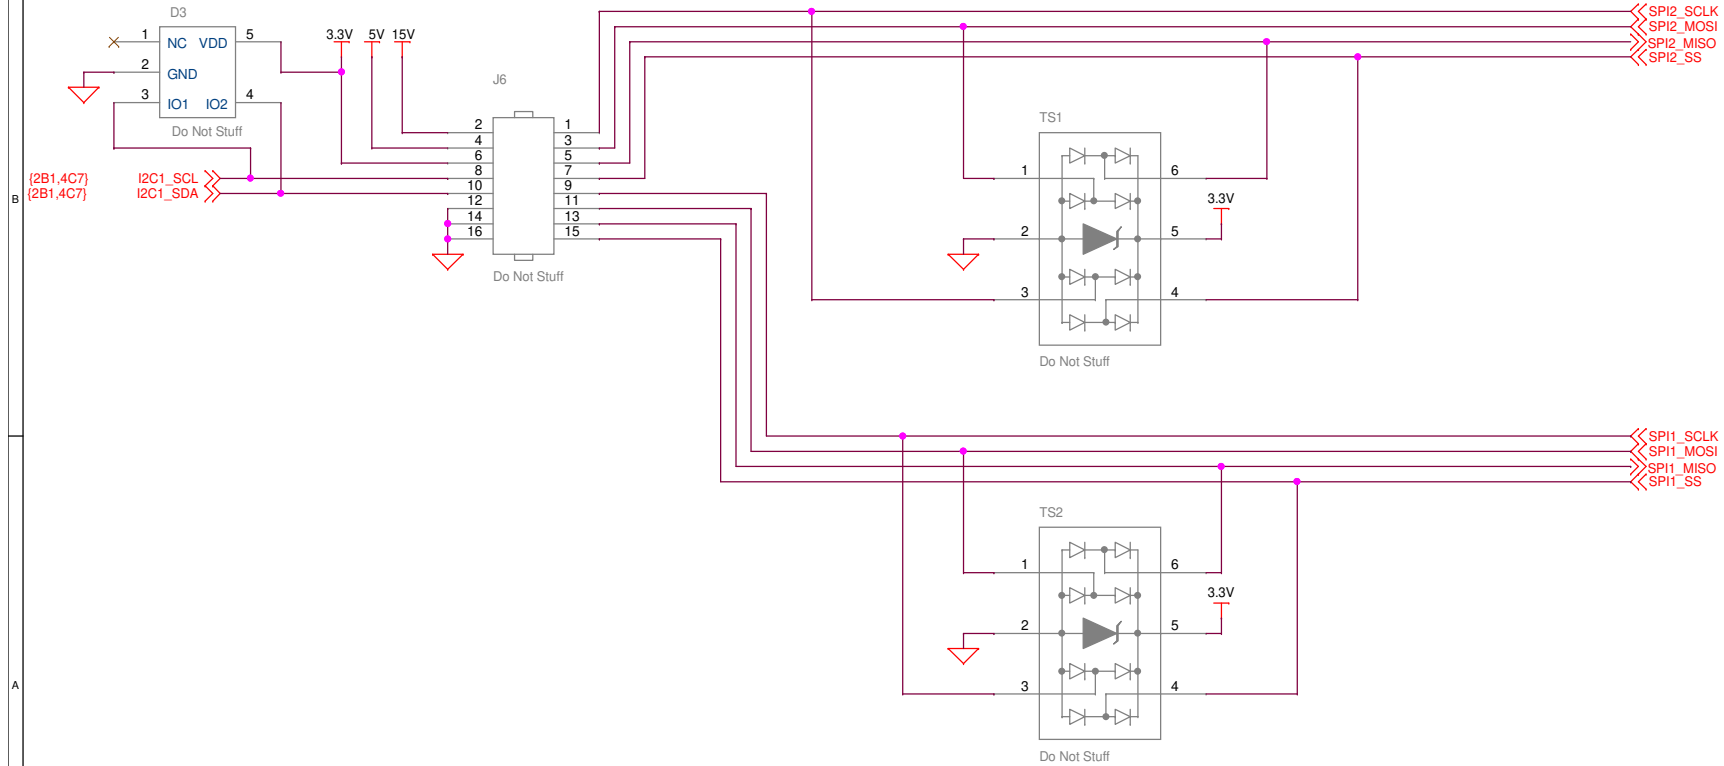

TopHat

		Monterey Bay Aquarium Research Institute 7700 Sandholdt Road, Moss Landing, CA 95039		
Title Controller Board: Telemetry		Project 901405		
Engineer E. MARTIN	Size/Document Number Cus000118	Part Number WE-B-CTL-B-CFG	Project File Boat Controller Board_1002111000	Rev 2.0.3
Designer T. ROSAL	Date Monday, August 25, 2019	Sheet 3	of 13	

