


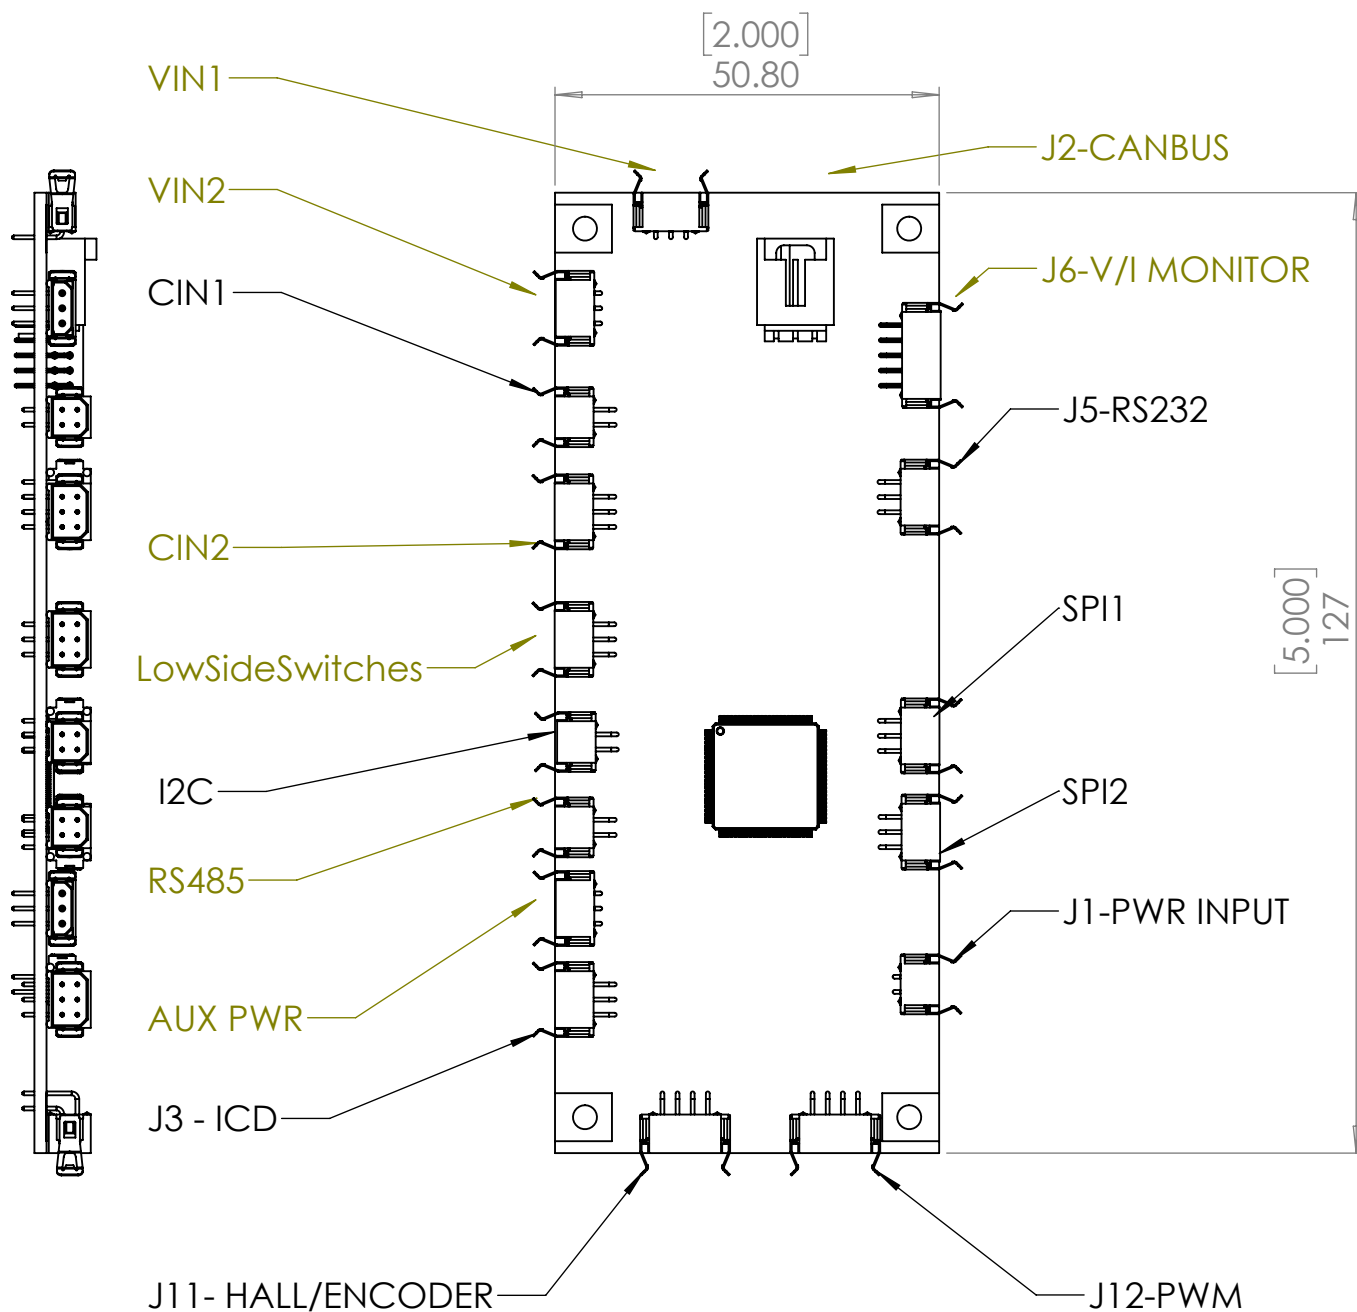

NOTES:

- ALL LOCATIONS ARE APPROXIMATE BOARD SIDE IS ONLY DEFINED HERE.

UNLESS OTHERWISE SPECIFIED:
DIMENSIONS ARE IN MILLIMETERS
SURFACE FINISH:
TOLERANCES:
LINEAR:
ANGULAR:

FINISH:

DEBUR AND
BREAK SHARP
EDGES

DO NOT SCALE DRAWING

REVISION

B

	NAME	SIGNATURE	DATE
DRAWN	EJM		8/22/19
CHK'D			
APPV'D			
MFG			
Q.A			

MATERIAL:

WEIGHT:

TITLE:

Connector Layout for
Controller Board

DWG NO.

ControllerBoardLayout

A4

SCALE:1:1

SHEET 1 OF 1