
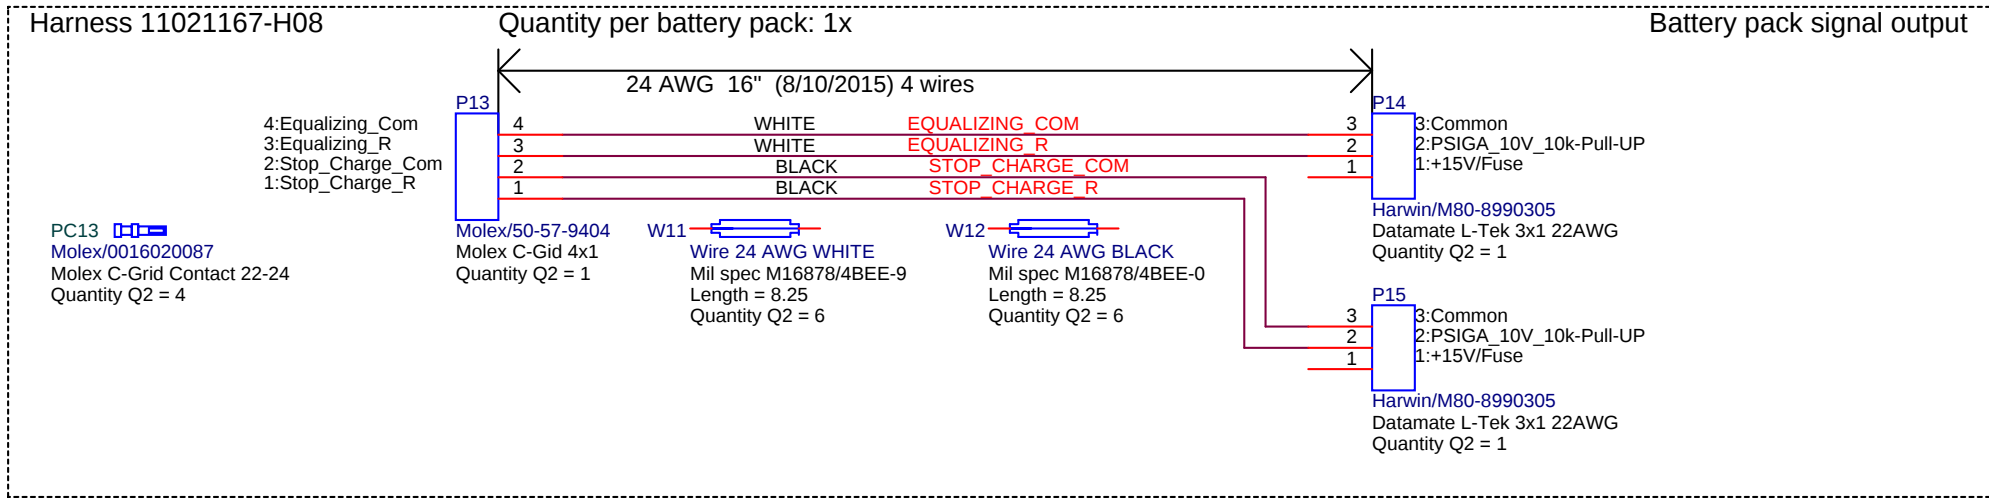
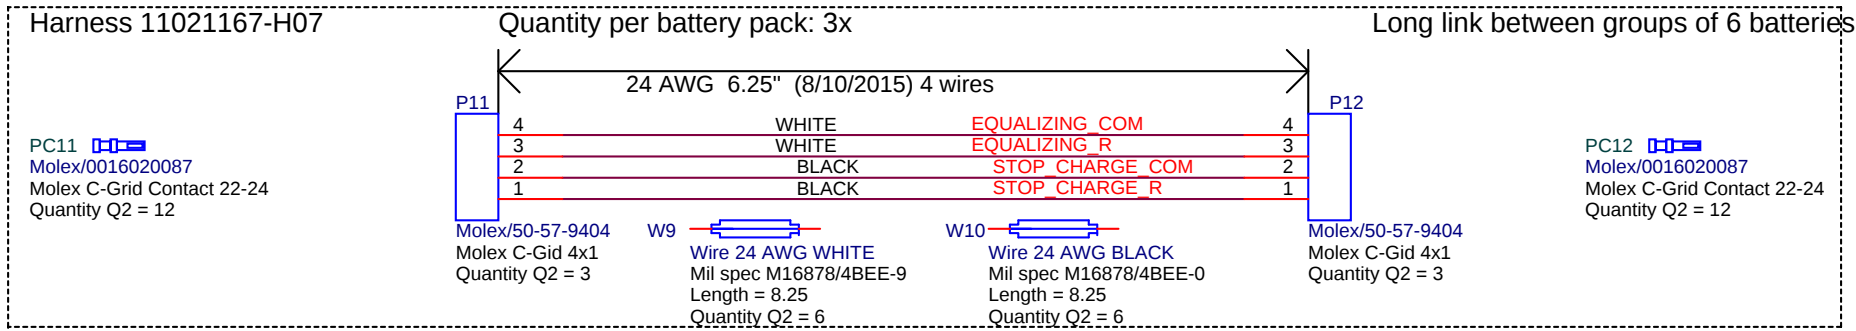
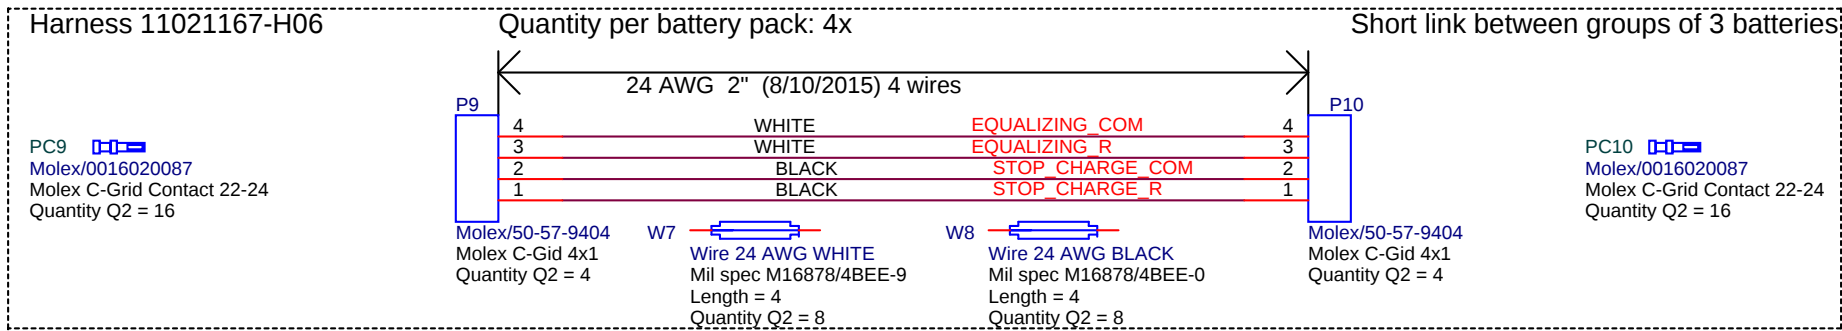


Rev0(08/11/2015): initial release

		Monterey Bay Aquarium Research Institute 7700 Sandholdt Rd, Moss landing CA 95076	
Engineer Klimov		Page Title Battery pack / Power harness	Project: 901400
Size B	Doc. or Part Number <Doc>	File Name (auto) 11021167-BATTERY-PACK-HARNESSES	Rev 0
Page Modify Date (auto): Design Modify Date (auto):		Tuesday, August 11, 2015 Tuesday, August 11, 2015	Sheet: 1 of 2
Full path (auto): U:\IORCAD PROJECTS\POWER-BUOY\11021167-BATTERY-PACK-HARNESSES.DSN			

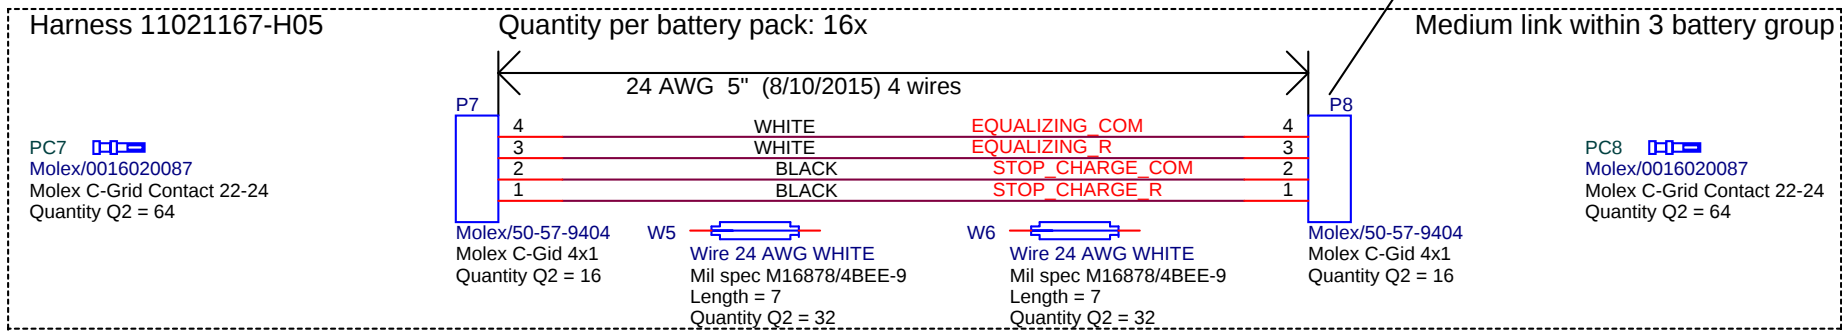

Monterey Bay Aquarium Research Institute
7700 Sandholdt Rd, Moss landing CA 95076

		Page Title		Project:			
Engineer Klimov		831-775-1914		Battery pack / Signal harness		901400	
Size	Doc. or Part Number	File Name (auto)			Rev		
B	<Doc>	11021167-BATTERY-PACK-HARNESSES			0		
Page Modify Date (auto):		Tuesday, August 11, 2015			Sheet:		
Design Modify Date (auto):		Tuesday, August 11, 2015			2 of 2		
Full path (auto):							
U:\IORDAD PROJECTS\POWER-BUOY\11021167-BATTERY-PACK-HARNESSES.DSN							