
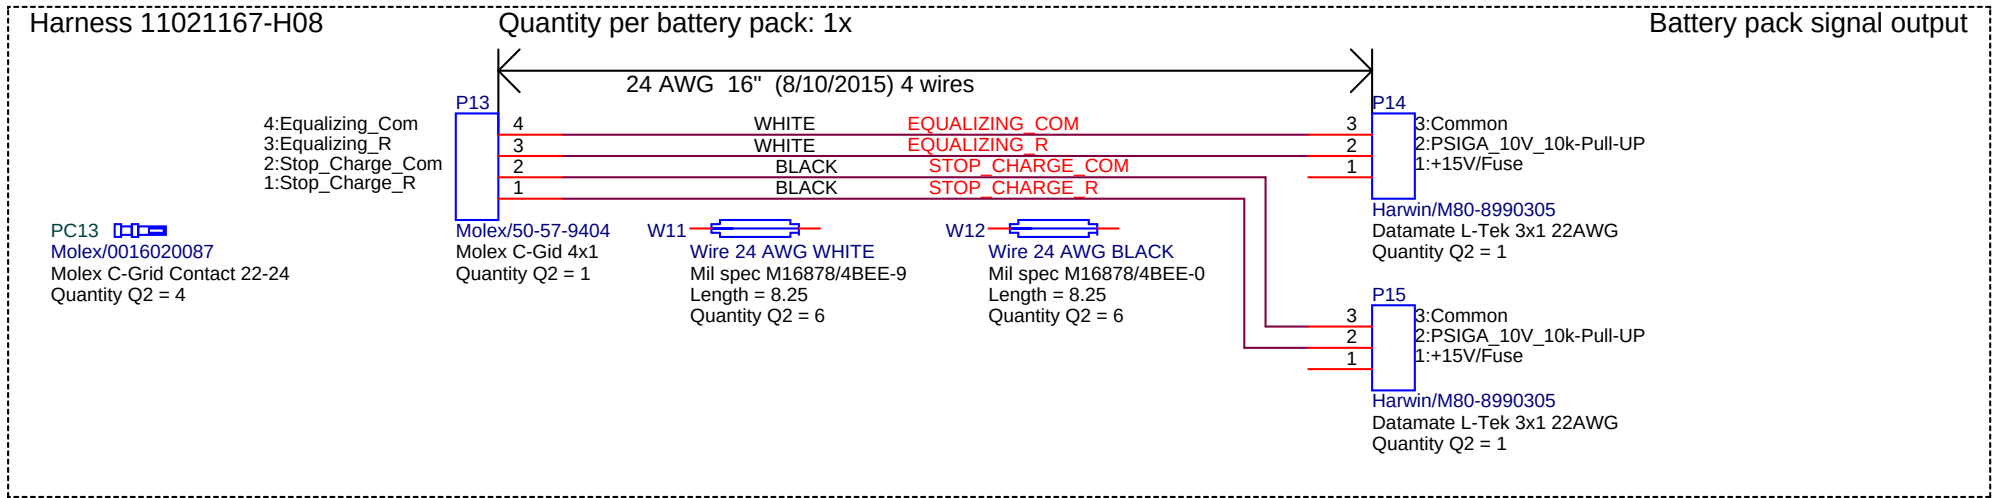
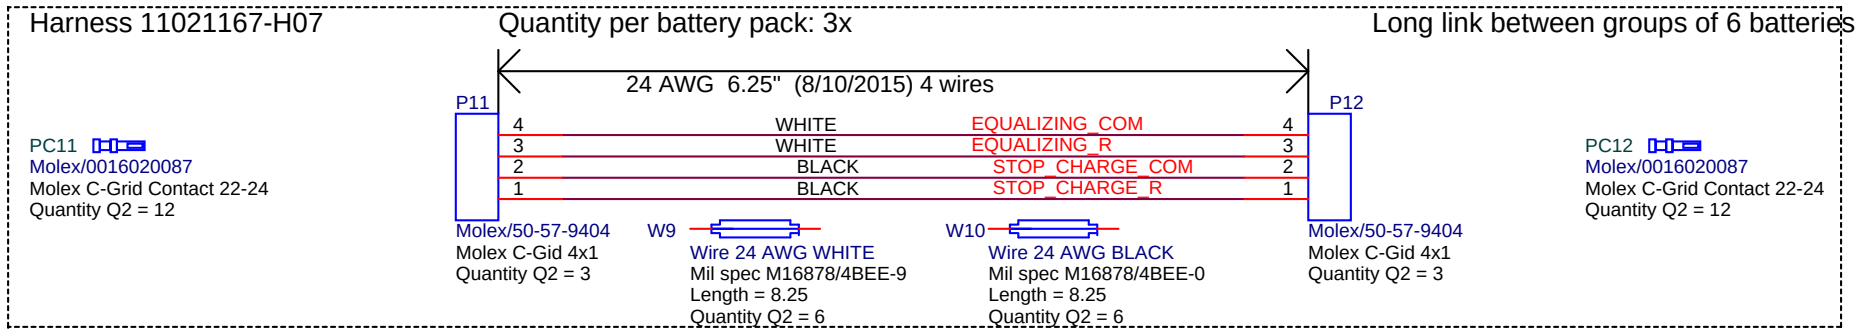
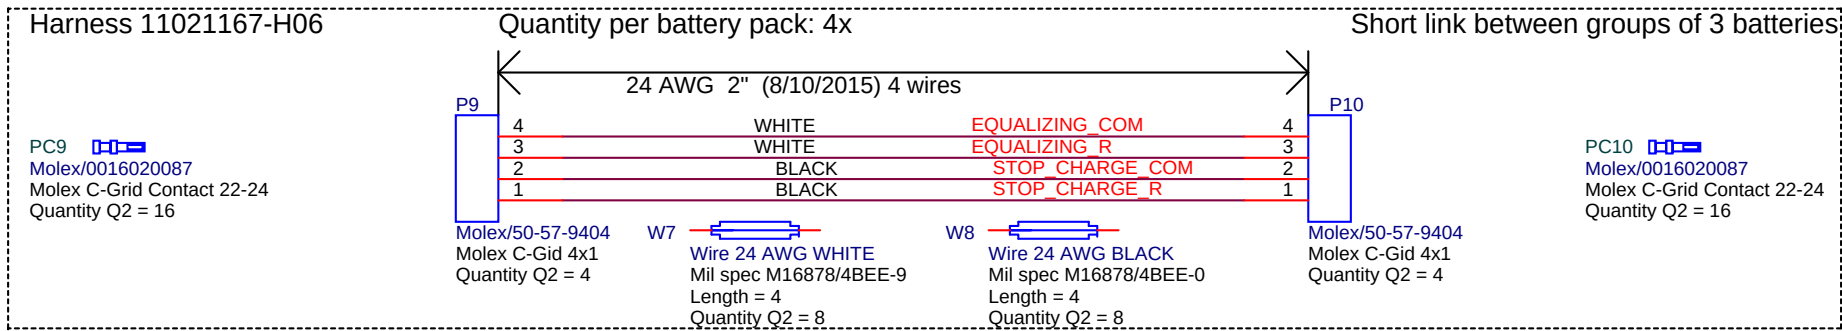


		Monterey Bay Aquarium Research Institute 7700 Sandholdt Rd, Moss landing CA 95076	
Engineer Klimov		831-775-1914	Project: 901400
Size B	Doc. or Part Number <Doc>	File Name (auto) 11021167-BATTERY-PACK-HARNESSES	Rev *
Page Modify Date (auto): Design Modify Date (auto):		Tuesday, August 11, 2015 Tuesday, August 11, 2015	Sheet: 1 of 2
Full path (auto): U:\IORCAD PROJECTS\POWER-BUOY\11021167-BATTERY-PACK-HARNESSES.DSN			

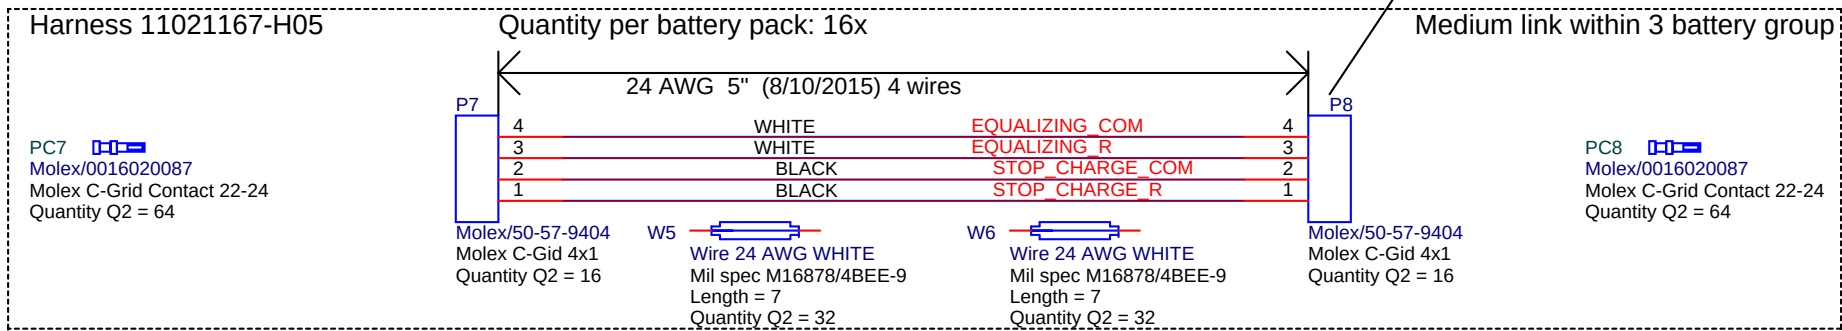

Monterey Bay Aquarium Research Institute
7700 Sandholdt Rd, Moss landing CA 95076

		Page Title		Project:	
Engineer Klimov 831-775-1914		Battery pack / Signal harness			901400
Size B	Doc. or Part Number <Doc>	File Name (auto) 11021167-BATTERY-PACK-HARNESSES			Rev *
Page Modify Date (auto):		Tuesday, August 11, 2015		Sheet:	
Design Modify Date (auto):		Tuesday, August 11, 2015		2 of 2	
Full path (auto): U:\IORDAD PROJECTS\POWER-BUOY\11021167-BATTERY-PACK-HARNESSES.DSN					