

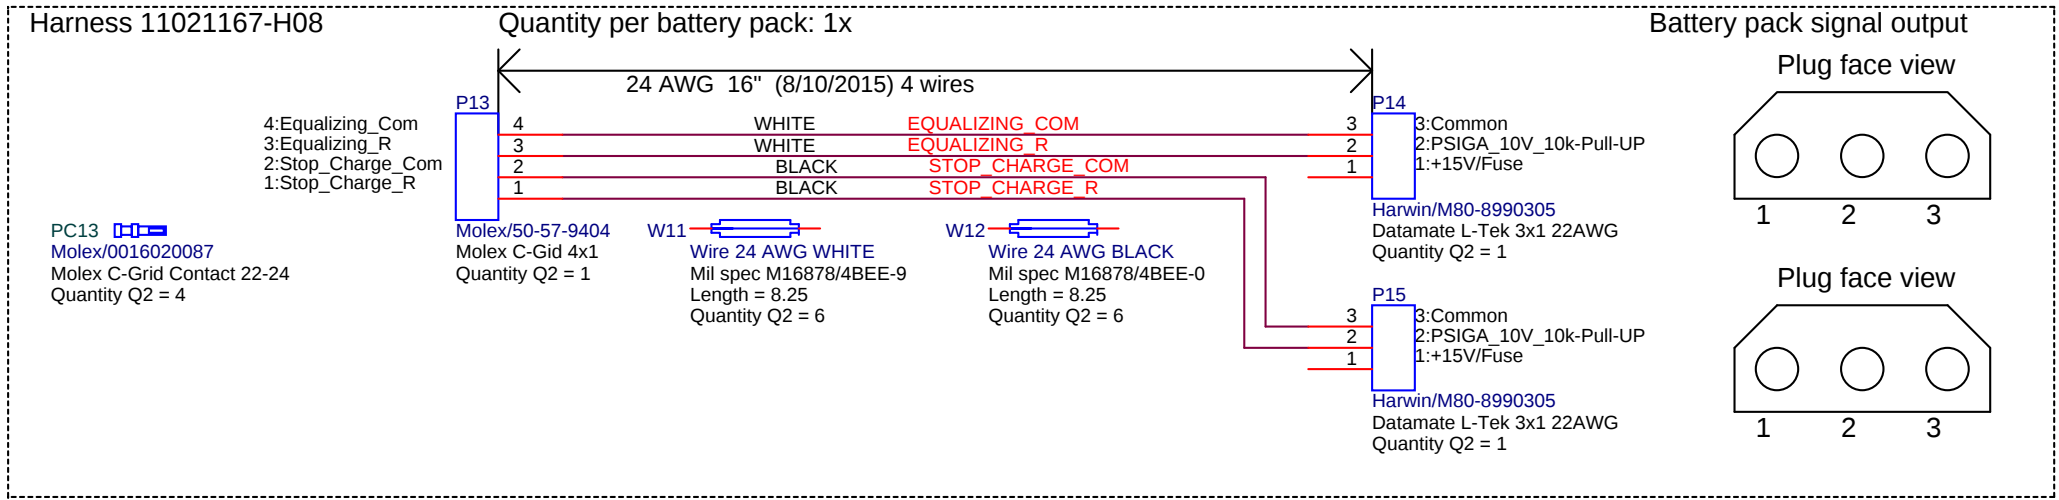
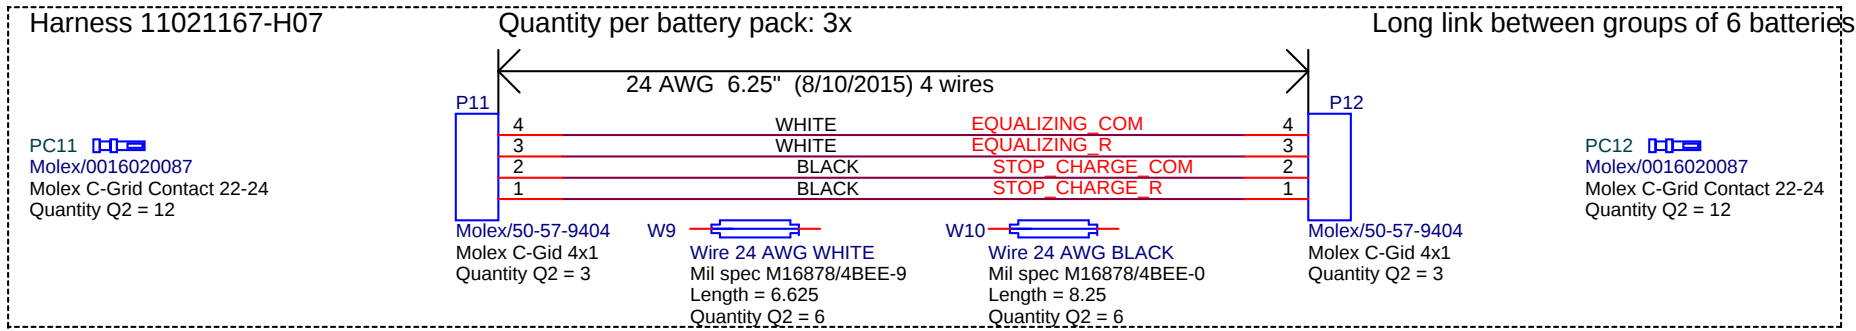
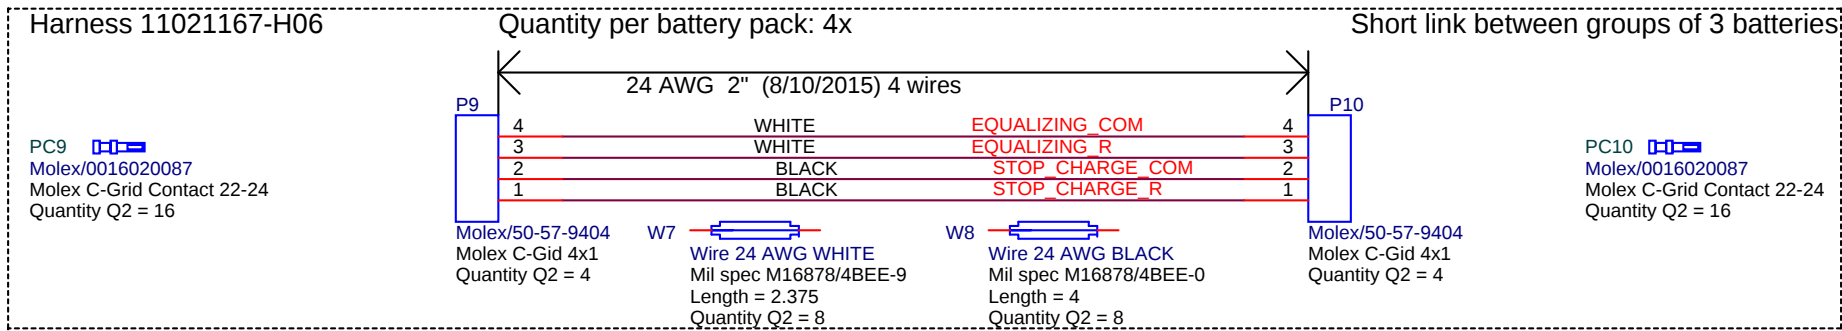


Rev0(08/11/2015): initial release
Rev1(08/27/2015): wire cut-to length updated, page 3 Mechanical Layout added

		Monterey Bay Aquarium Research Institute 7700 Sandholdt Rd, Moss landing CA 95076	
Engineer Klimov		Page Title Battery pack / Power harness	Project: 901400
Size B	Doc. or Part Number <Doc>	File Name (auto) 11021167-BATTERY-PACK-HARNESSES	Rev 1
Page Modify Date (auto): Design Modify Date (auto):		Thursday, August 27, 2015 Thursday, August 27, 2015	Sheet: 1 of 3
Full path (auto): U:\IORDAD PROJECTS\POWER-BUOY\11021167-BATTERY-PACK-HARNESSES\11021167-BATTERY-PACK-HARNESSES			

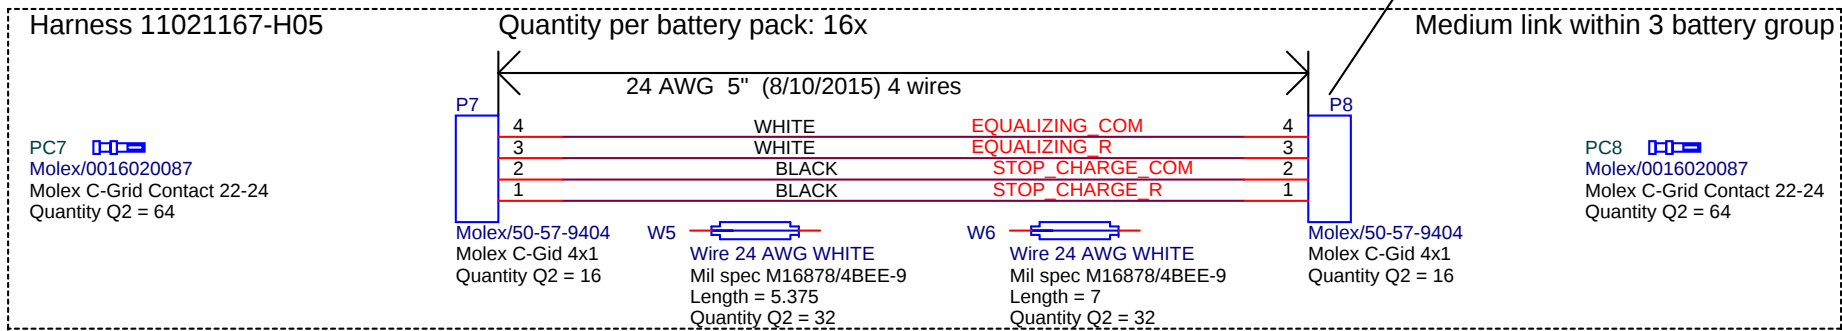

		Monterey Bay Aquarium Research Institute 7700 Sandholdt Rd, Moss landing CA 95076	
Engineer Klimov		Page Title Battery pack / Signal harness	Project: 901400
Size B	Doc. or Part Number <Doc>	File Name (auto) 11021167-BATTERY-PACK-HARNESSES	Rev ref page 1
Page Modify Date (auto): Design Modify Date (auto):		Thursday, August 27, 2015 Thursday, August 27, 2015	Sheet: 2 of 3
Full path (auto): U:\IORDCAD PROJECTS\POWER-BUOY\11021167-BATTERY-PACK-HARNESSES\11021167-BATTERY-PACK-HARNESSES			

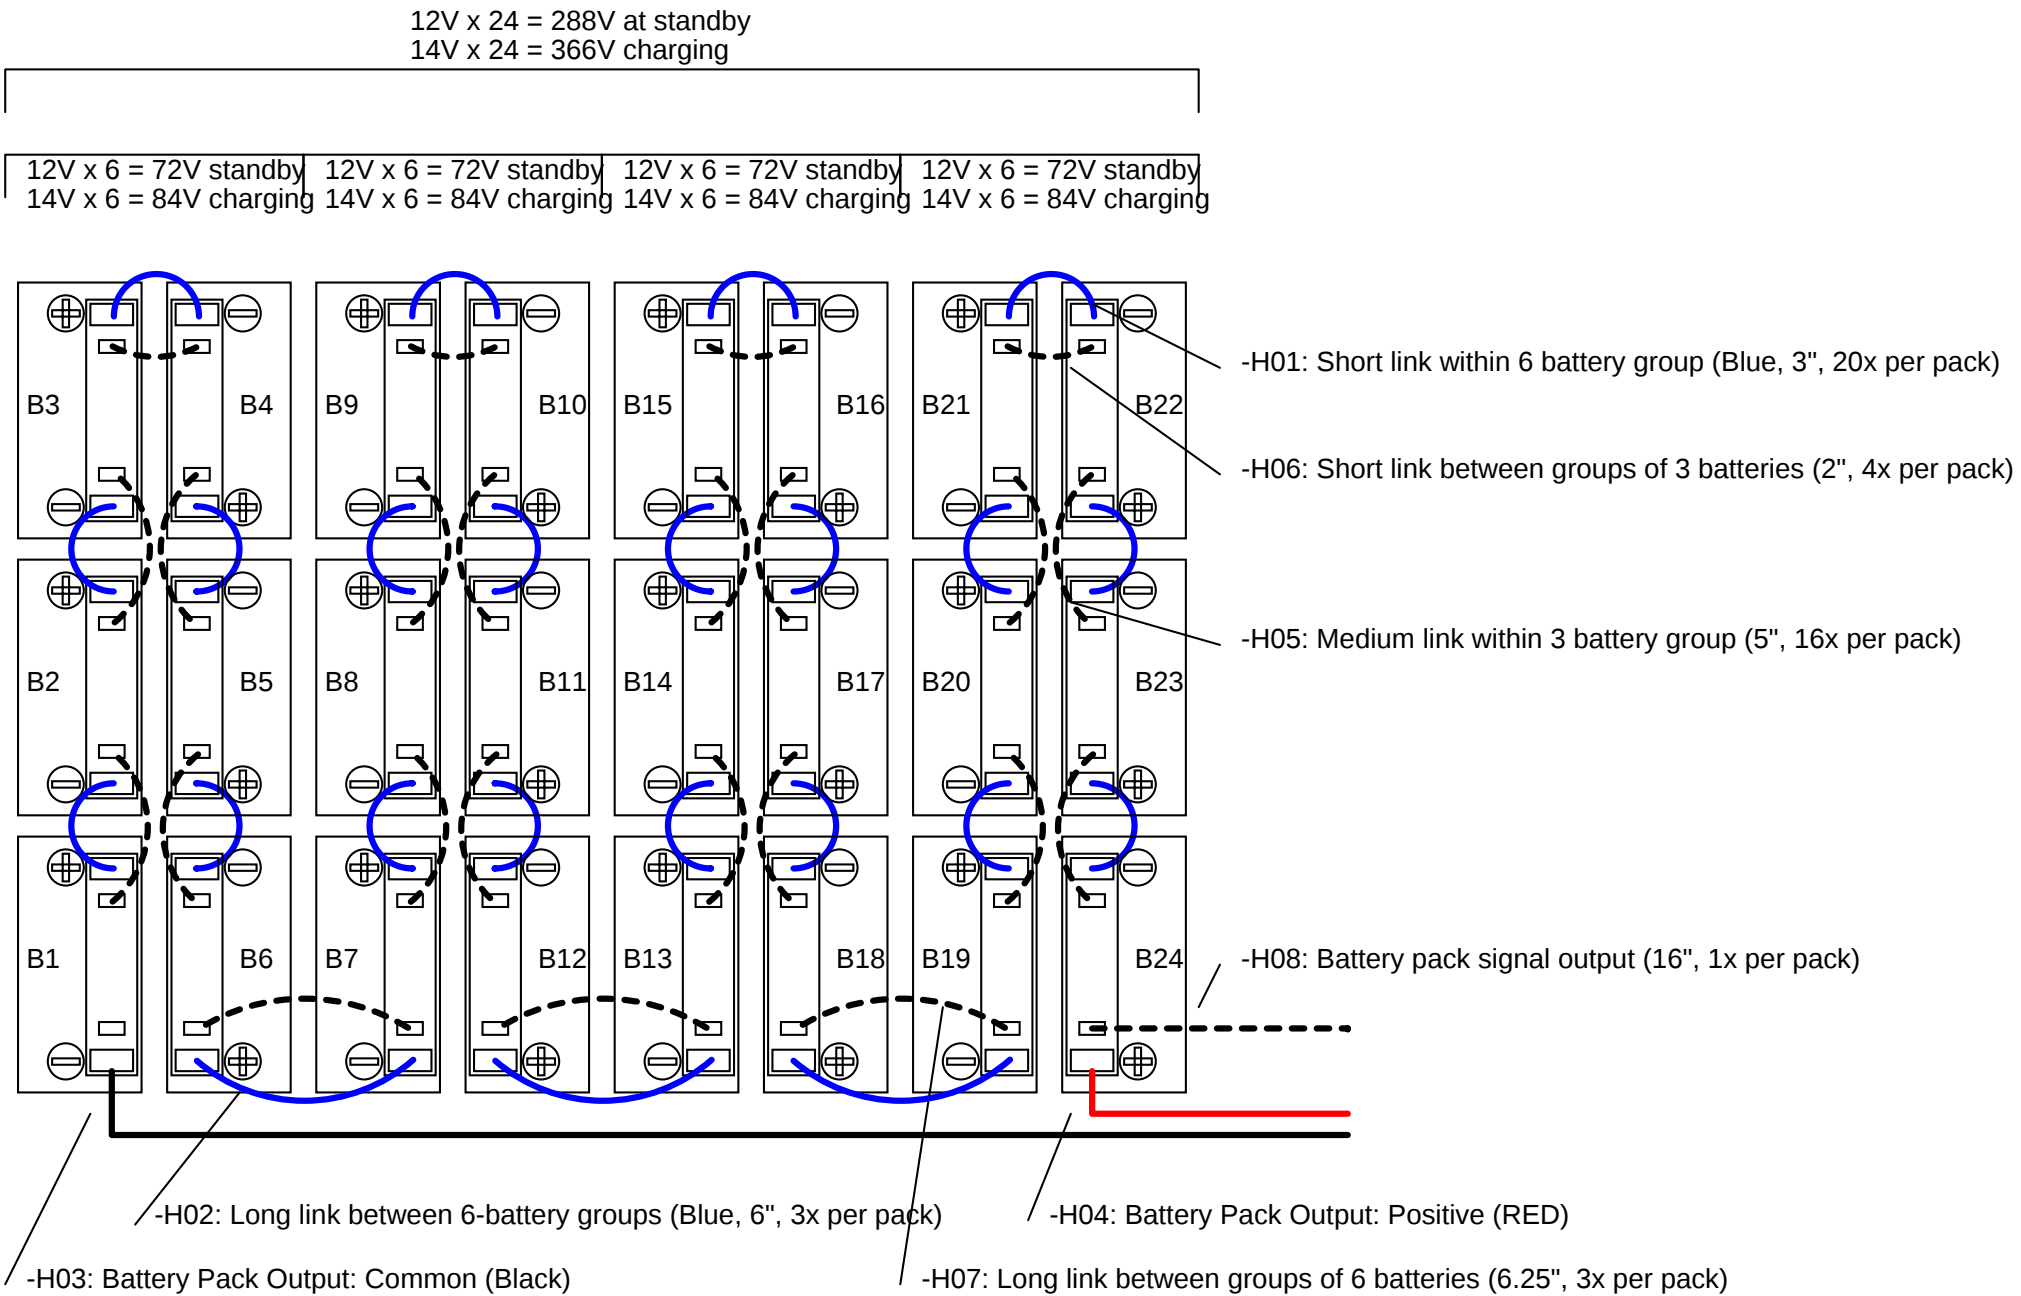

Monterey Bay Aquarium Research Institute
7700 Sandholdt Rd, Moss landing CA 95076

Engineer Klimov 831-775-1914		Page Title Battery pack / Mechanical layout		Project: 901400	
Size B	Doc. or Part Number <Doc>	File Name (auto) 11021167-BATTERY-PACK-HARNESSES		Rev ref page 1	
Page Modify Date (auto): Design Modify Date (auto):		Thursday, August 27, 2015 Thursday, August 27, 2015		Sheet: 3 of 3	
Full path (auto): U:\ORCAD PROJECTS\POWER-BUOY\11021167-BATTERY-PACK-HARNESSES\11021167-BATTERY-PACK-HA					