


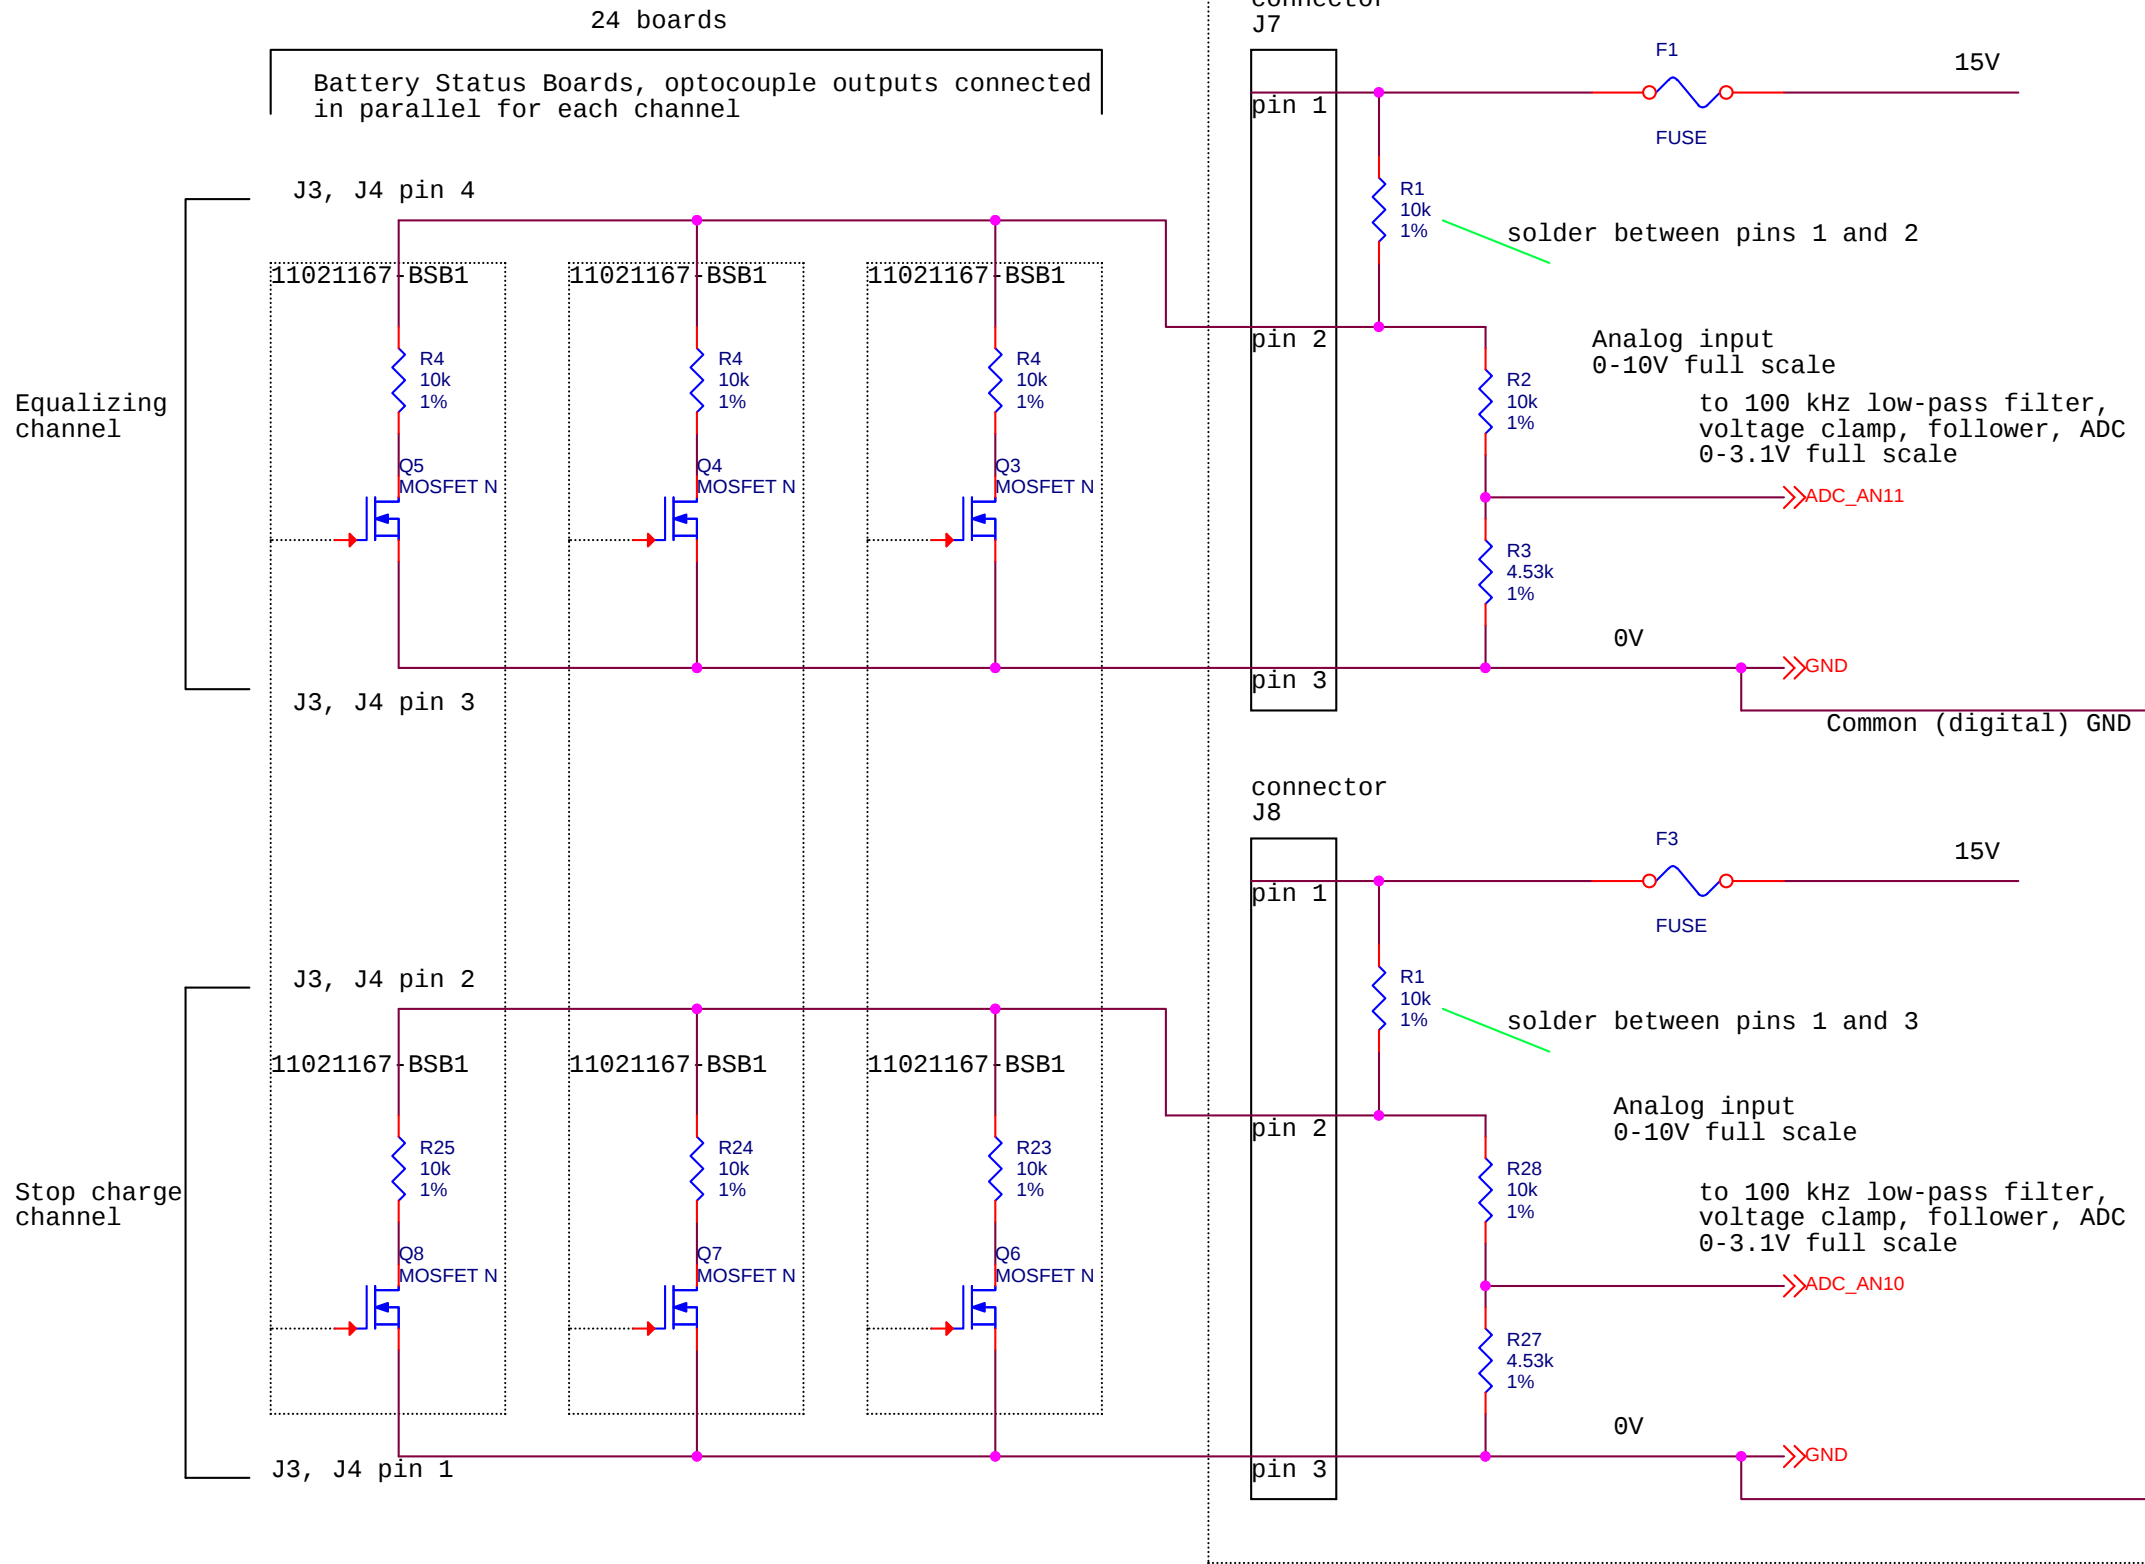

		Monterey Bay Aquarium Research Institute 7700 Sandholdt Rd, Moss landing CA 95076	
Engineer Klimov		Page Title Interf to BatteryControllerBoard	Project: 901400
Size B	Doc. or Part Number <Doc>	File Name (auto) 11021167-POWER-BUOY-BATTERY-PACK*	Rev
Page Modify Date (auto): Design Modify Date (auto): Full path (auto):		Thursday, August 27, 2015 Thursday, August 27, 2015 U:\ORCAD PROJECTS\POWER-BUOY\11021167-POWER-BUOY-BATTERY-PACK\11021167-POWER-BUOY-BATTERY-PACK.DSN	Sheet: 1 of 1