


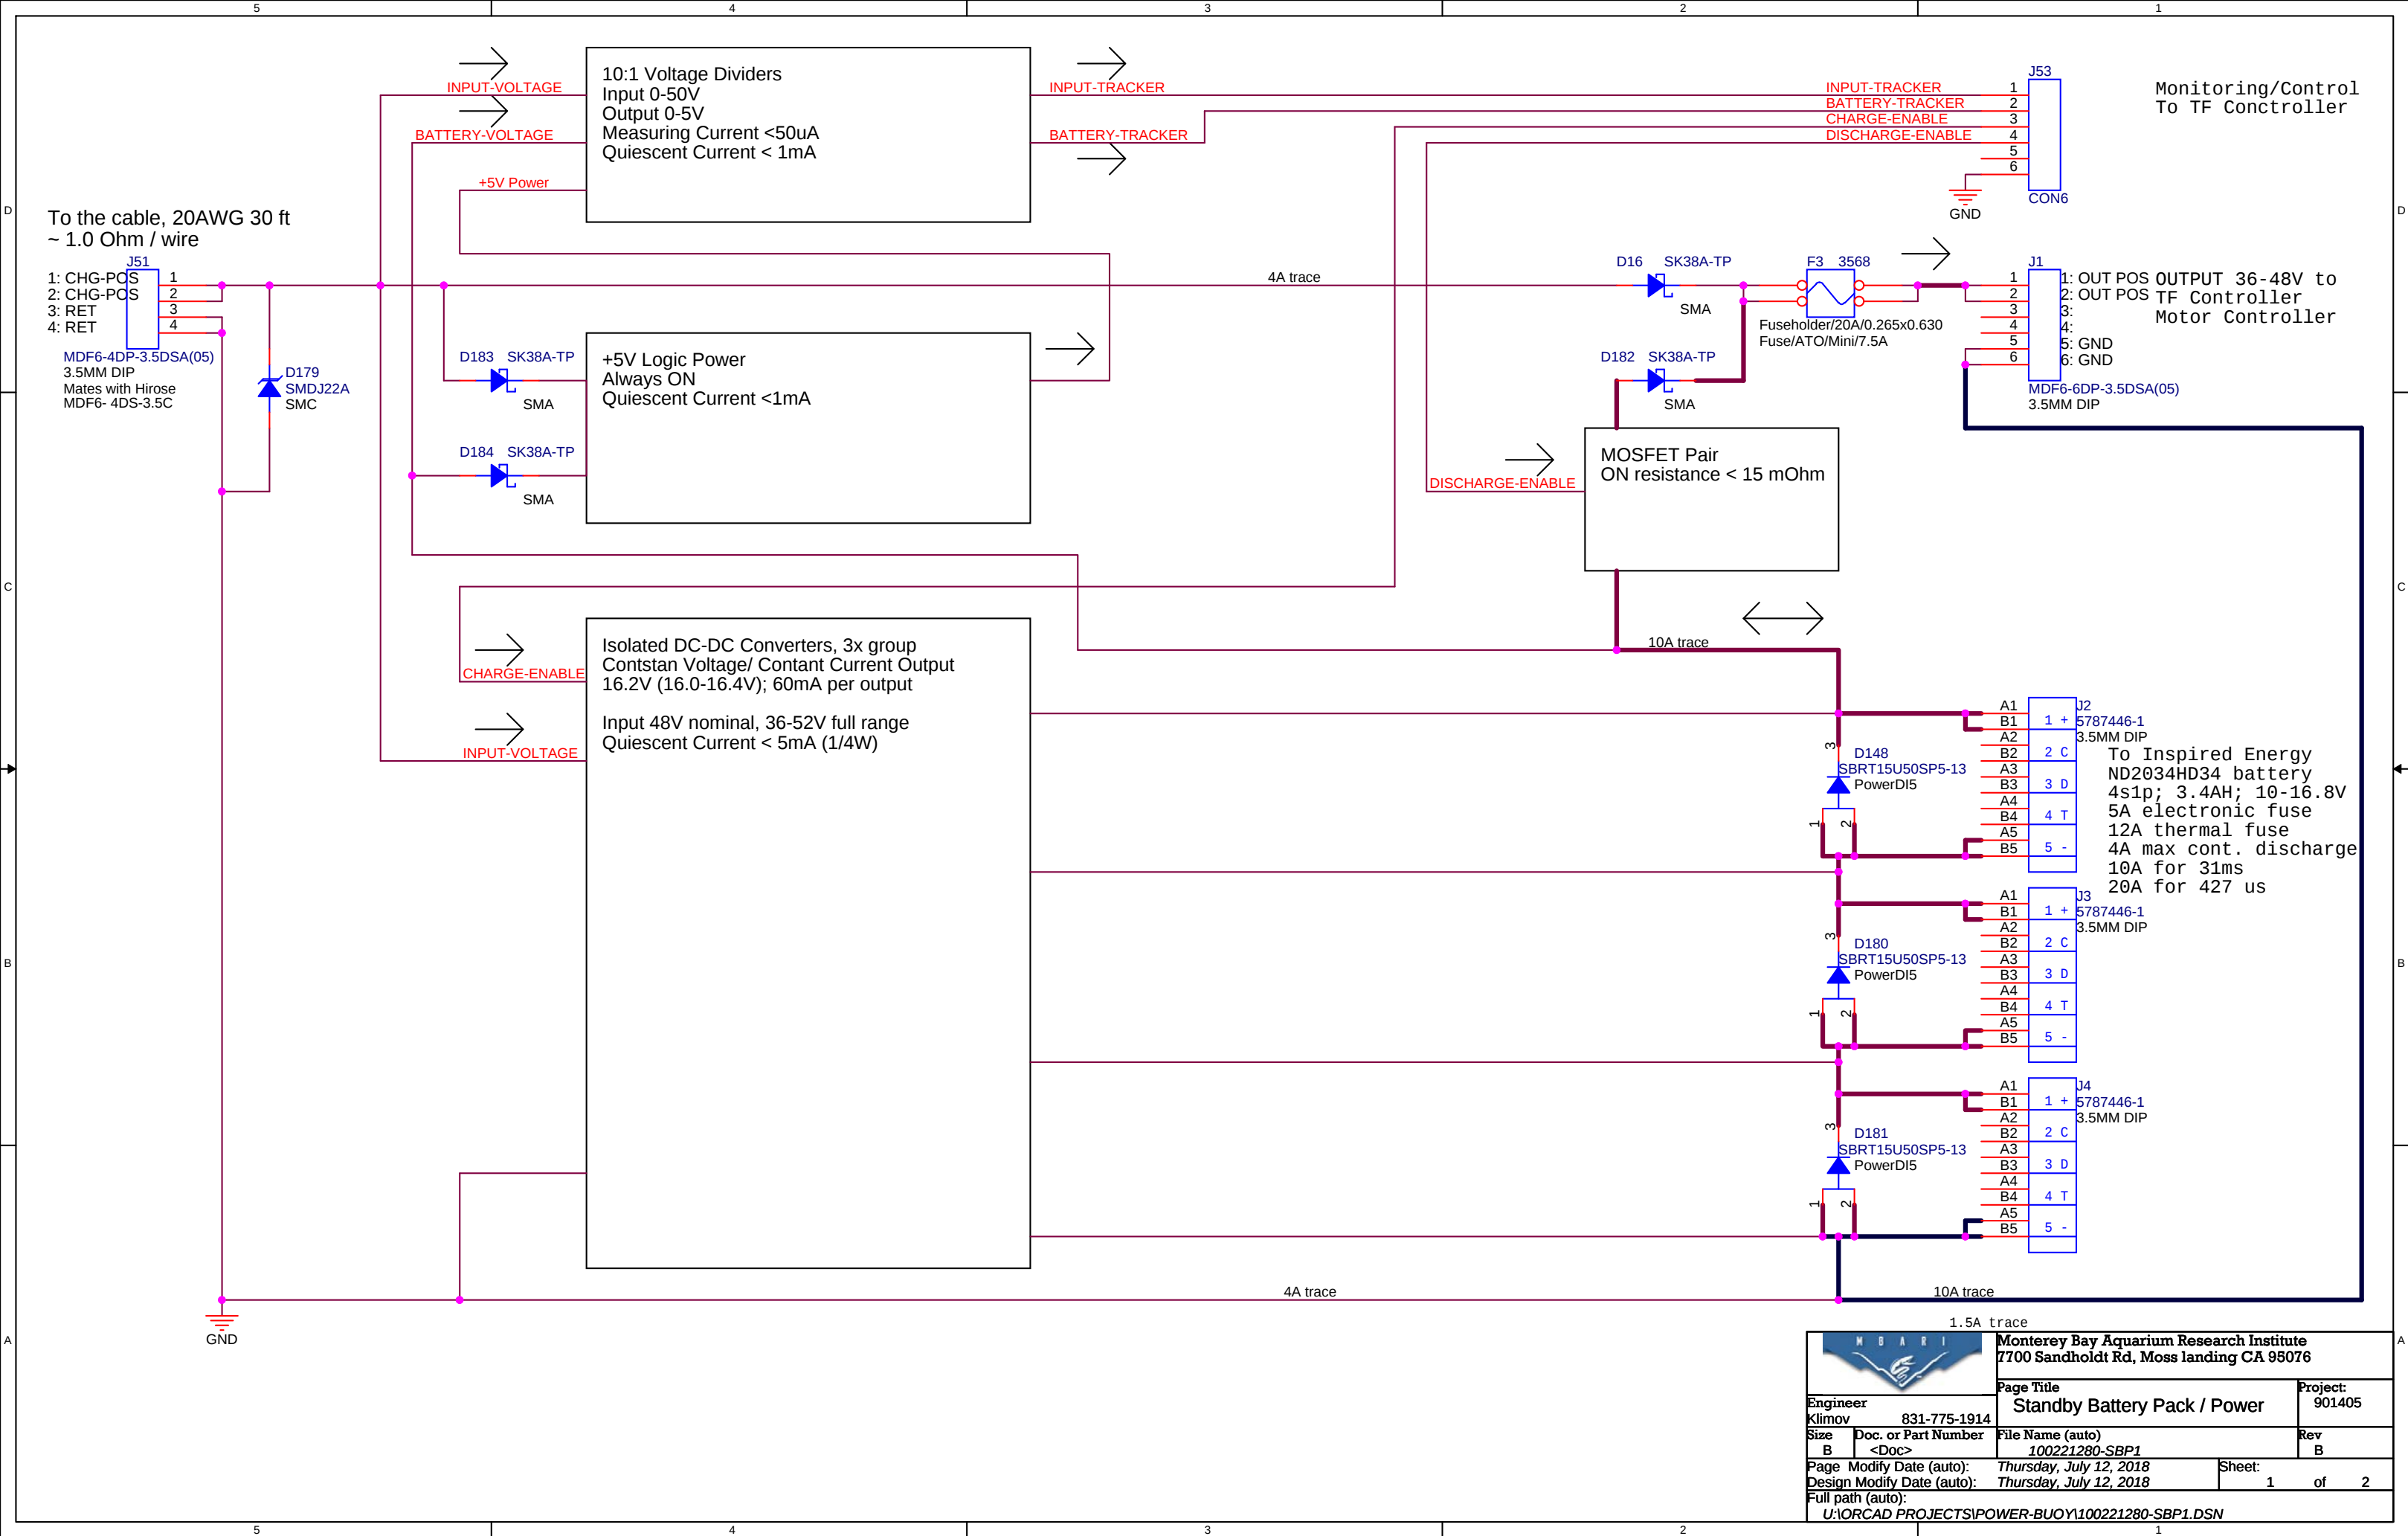

		Monterey Bay Aquarium Research Institute 7700 Sandholdt Rd, Moss landing CA 95076	
Engineer Klimov 831-775-1914		Page Title Standby Battery Pack / NOTES	Project: see page 1
Size B	Document Number see page 1	File Name (auto) 100221280-SBP1	Rev see page 1
Page Modify Date (auto): Thursday, July 12, 2018		Sheet:	
Design Modify Date (auto): Thursday, July 12, 2018		11	of 11
Full path (auto): U:\ORCAD PROJECTS\POWER-BUOY\100221280-SBP1.DSN			