


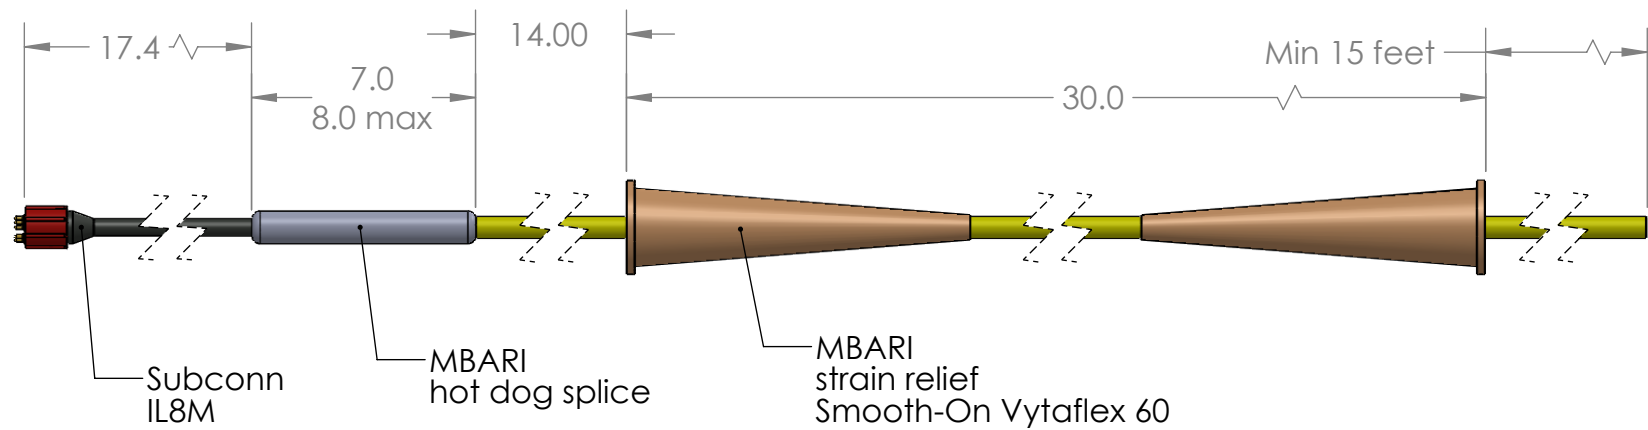

Updated 4/27/2026

UNLESS OTHERWISE SPECIFIED TOLERANCES ARE:				APPROVALS		DATE		Monterey Bay Aquarium Research Institute					
1 PLACE DIM ±1/16		2 PLACE DIM ±.02		3 PLACE DIM ±.005		ANGLES ±1°		DRAWN		4/27/2026		MBARI 7700 Sandholdt RD. Moss Landing, CA 95039 PH: (831) 775-1700 	
1. DIMENSIONS ARE IN INCHES 2. DIMENSION LIMITS HELD AFTER PLATING. 3. REMOVE BURRS AND SHARP EDGES .015 MAX. 4. MACHINED FILLET RADII .0150-.030. 5. MACHINED DIAMETERS ON A COMMON CENTERLINE CONCENTRIC WITHIN .005 6. PERPENDICULARITY & PARALLELISM OF MACHINED SURFACES .002 PER INCH, MAX .012 INCHES FOR SINGLE SURFACE.		CHECKED											
		ENGINEER		Francois Cazenave									
		PROJECT NO.											
Vendor:				PROJECT								PTO Power Cable	
Material:				WEIGHT		lb		SIZE A		DWG. NO.		REV.	
								SCALE: 1:24		SHEET 1 OF 1			