



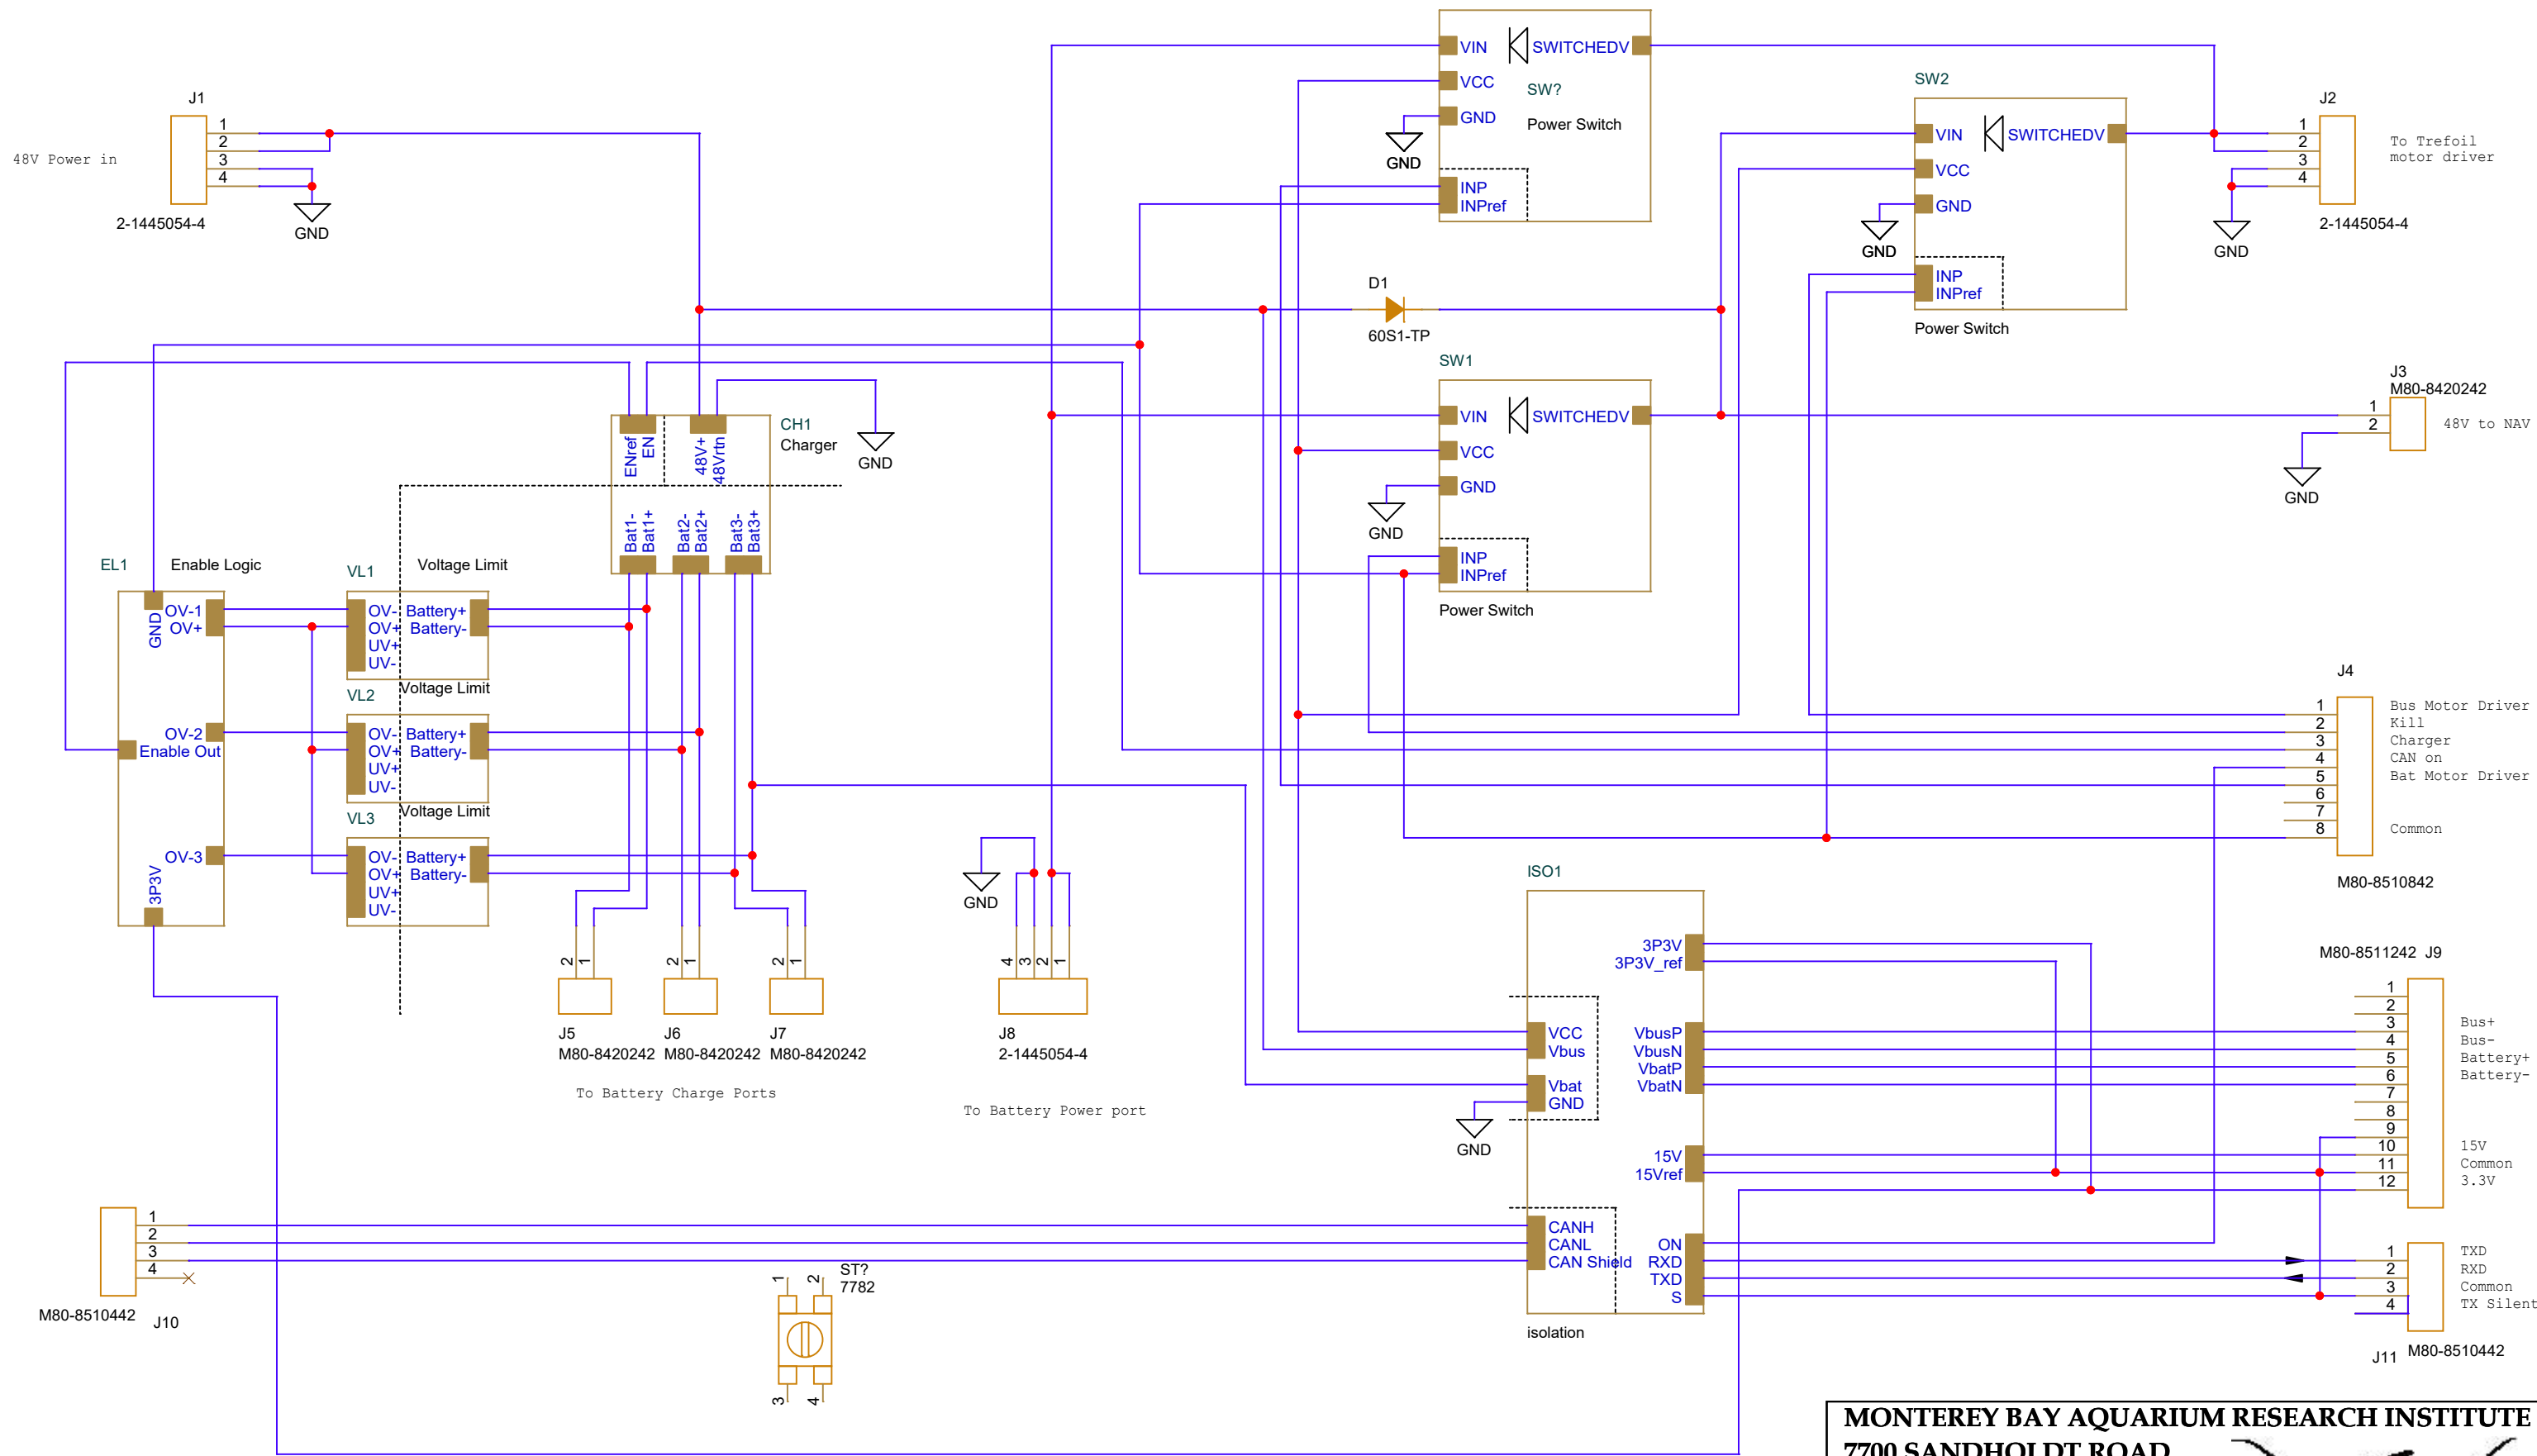

MONTEREY BAY AQUARIUM RESEARCH INSTITUTE
7700 SANDHOLDT ROAD
MOSS LANDING, CA 95039
(831) 775-1700 www.mbari.org



Title Trefoil Power Power				Number	
Size B	Engineer SJensen	Path /	Filename trefoil power.opj	Rev A	
Date: Tuesday, September 11, 2018		Sheet 1	of 10		

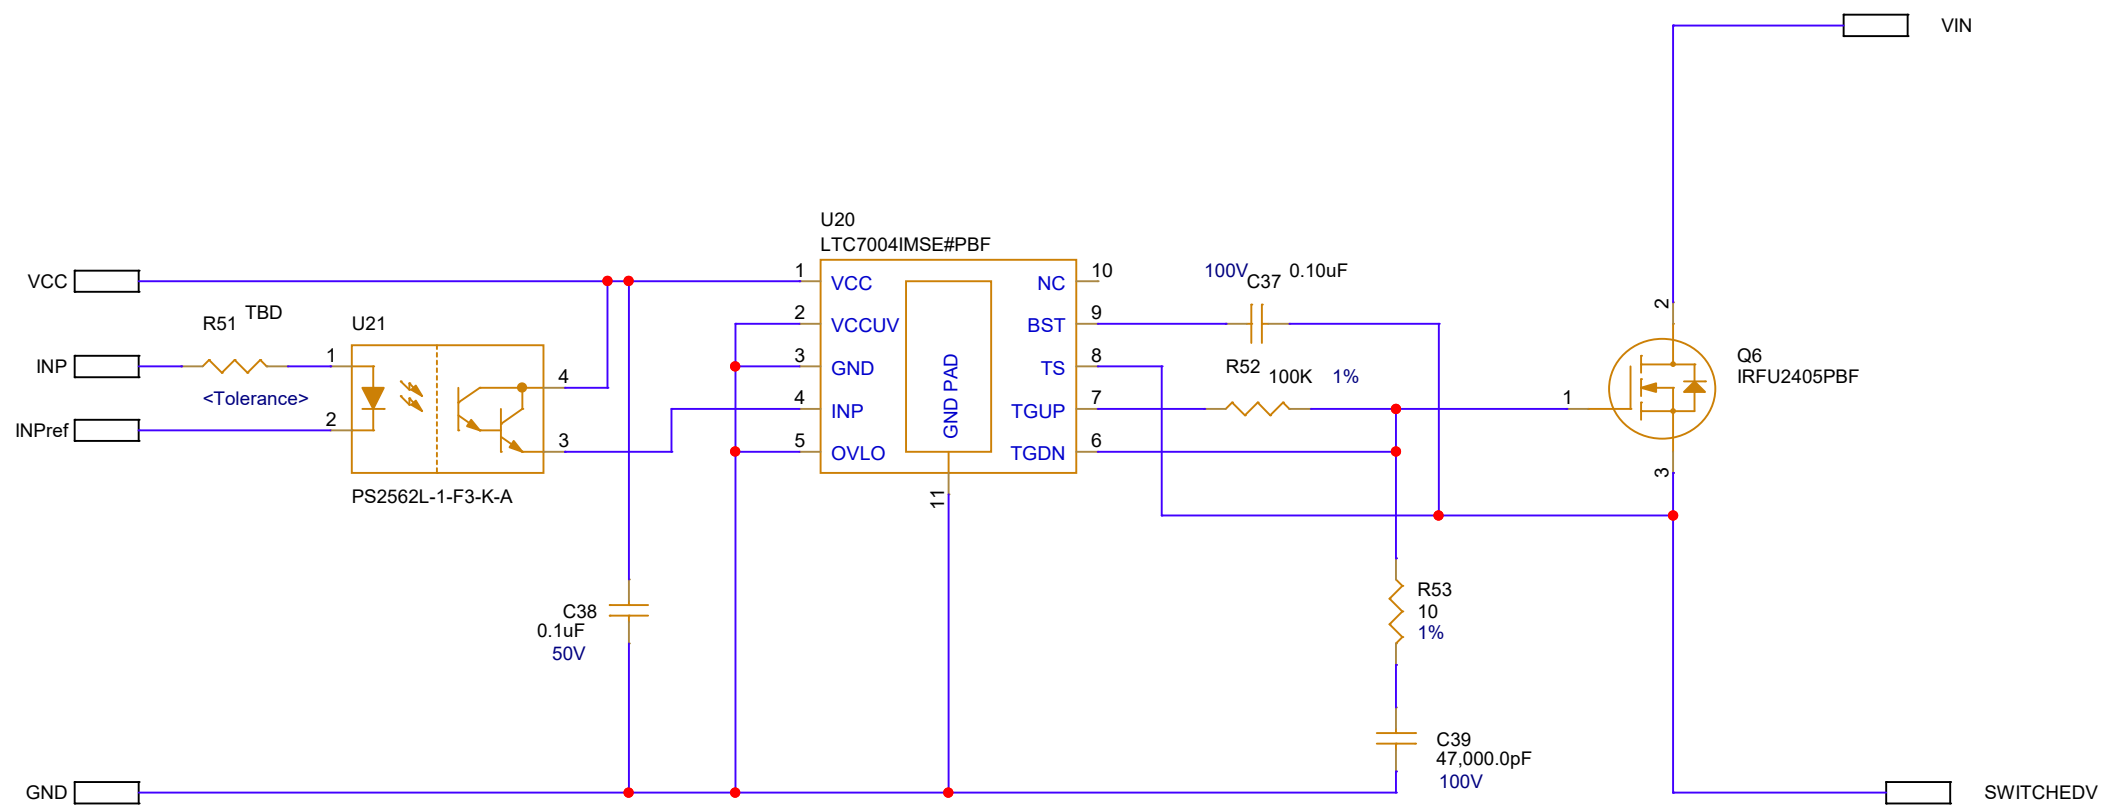

MONTEREY BAY AQUARIUM RESEARCH INSTITUTE

7700 SANDHOLDT ROAD


MOSS LANDING, CA 95039

(831) 775-1700 www.mbari.org

Copyright MBARI 2000



Title		Trefoil Power Power Switch		Number	
Size	Engineer	Path	Filename	Rev	
B	SJensen	/SW?	trefoil power.opj	A	
Date: Thursday, August 30, 2018		Sheet	2 of 10		

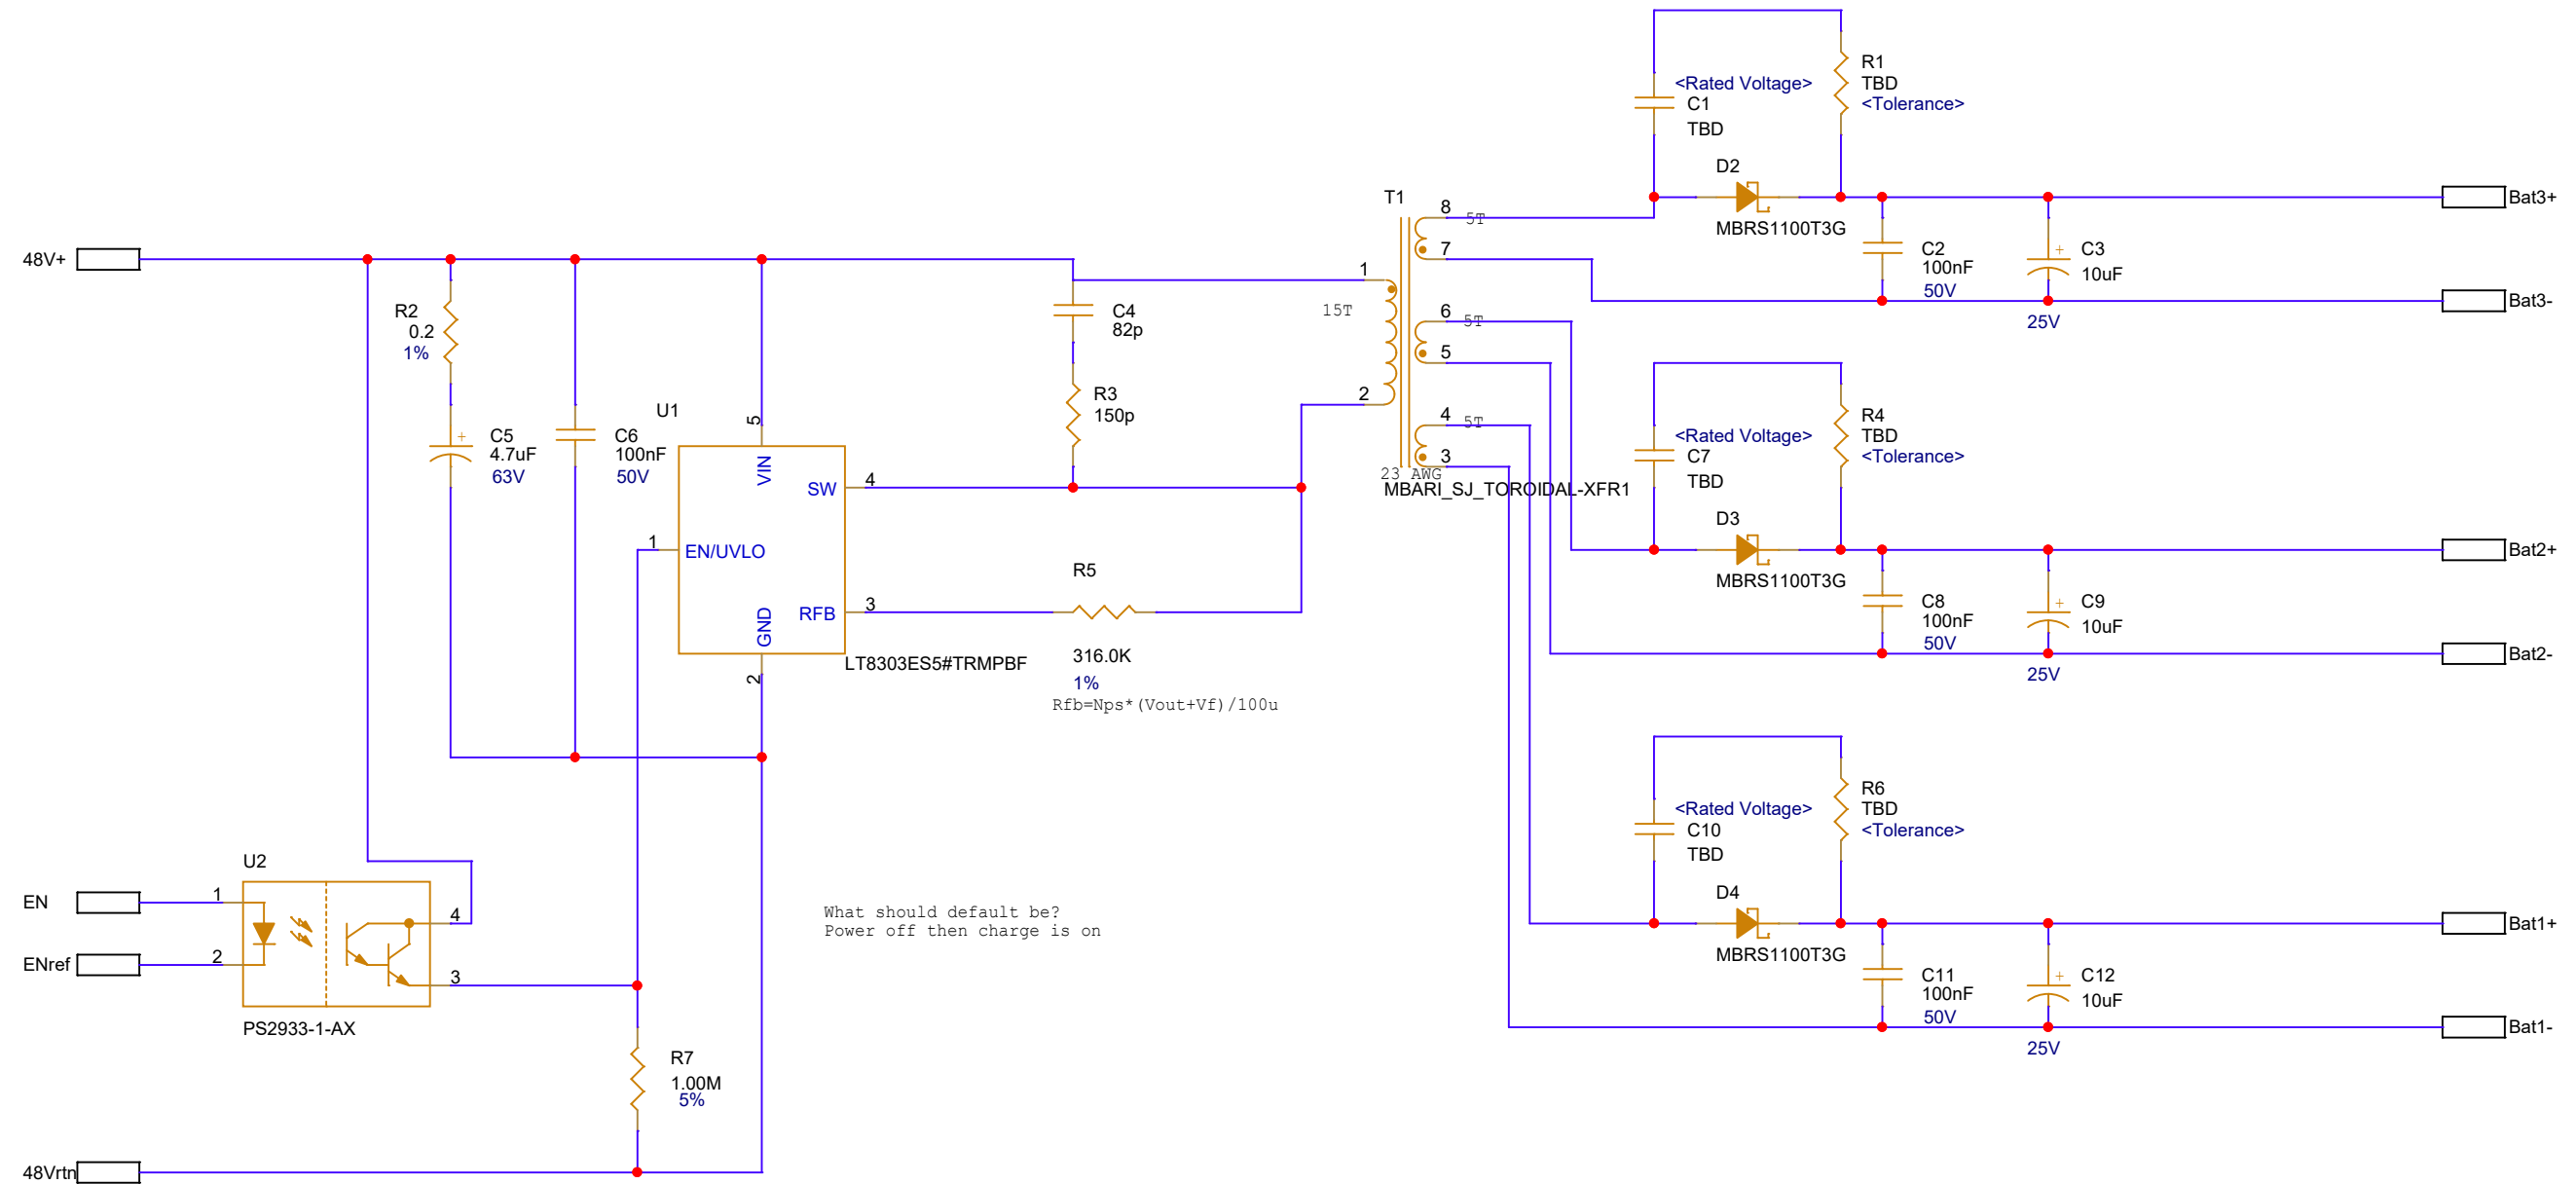

MONTEREY BAY AQUARIUM RESEARCH INSTITUTE

7700 SANDHOLDT ROAD


MOSS LANDING, CA 95039


(831) 775-1700 www.mbari.org


Copyright MBARI 2000



Title		Trefoil Power Charger		Number	
Size	Engineer	Path	Filename	Rev	
B	SJensen	/CH1	trefoilpower.opj	A	
Date: Tuesday, September 11, 2018		Sheet 3 of 10			

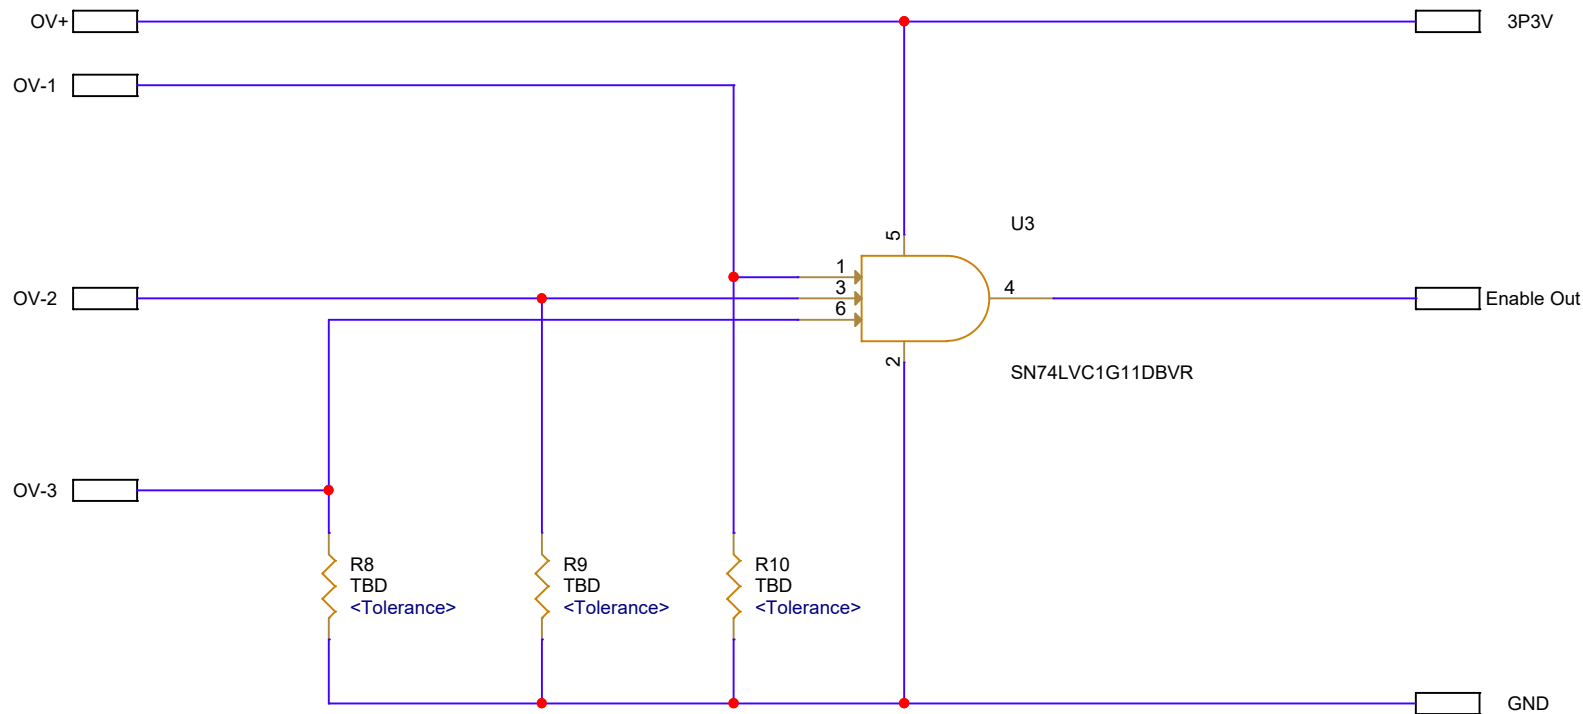

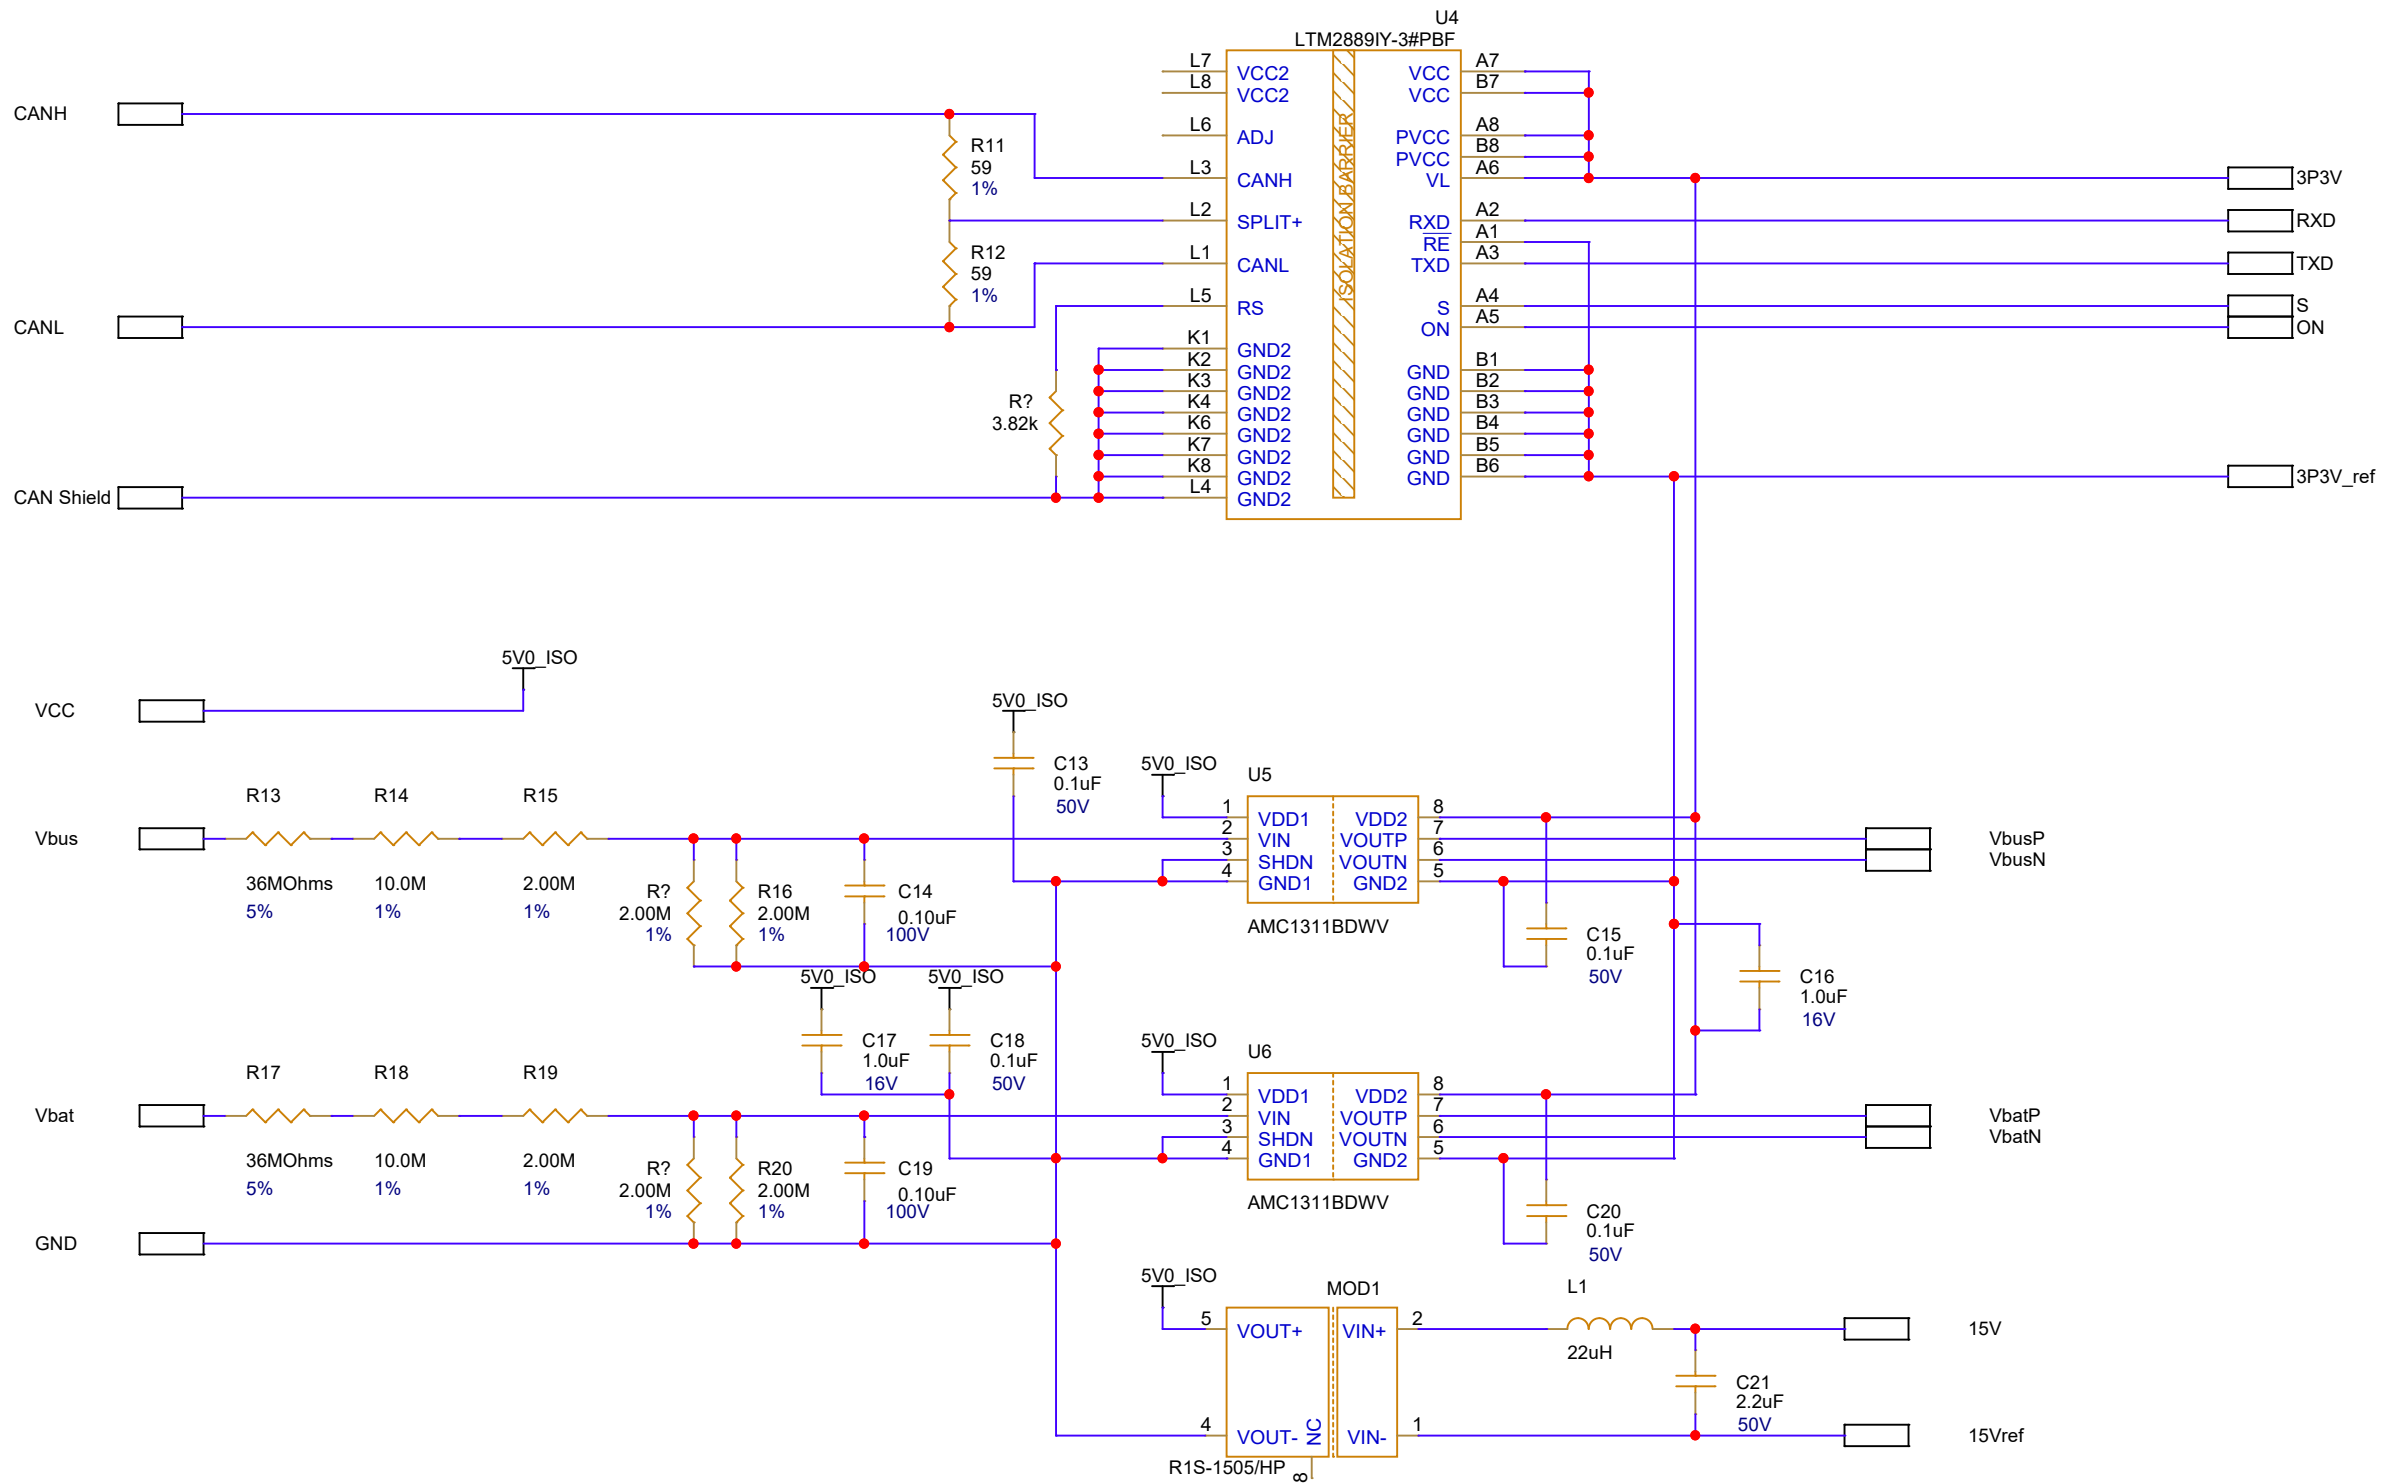

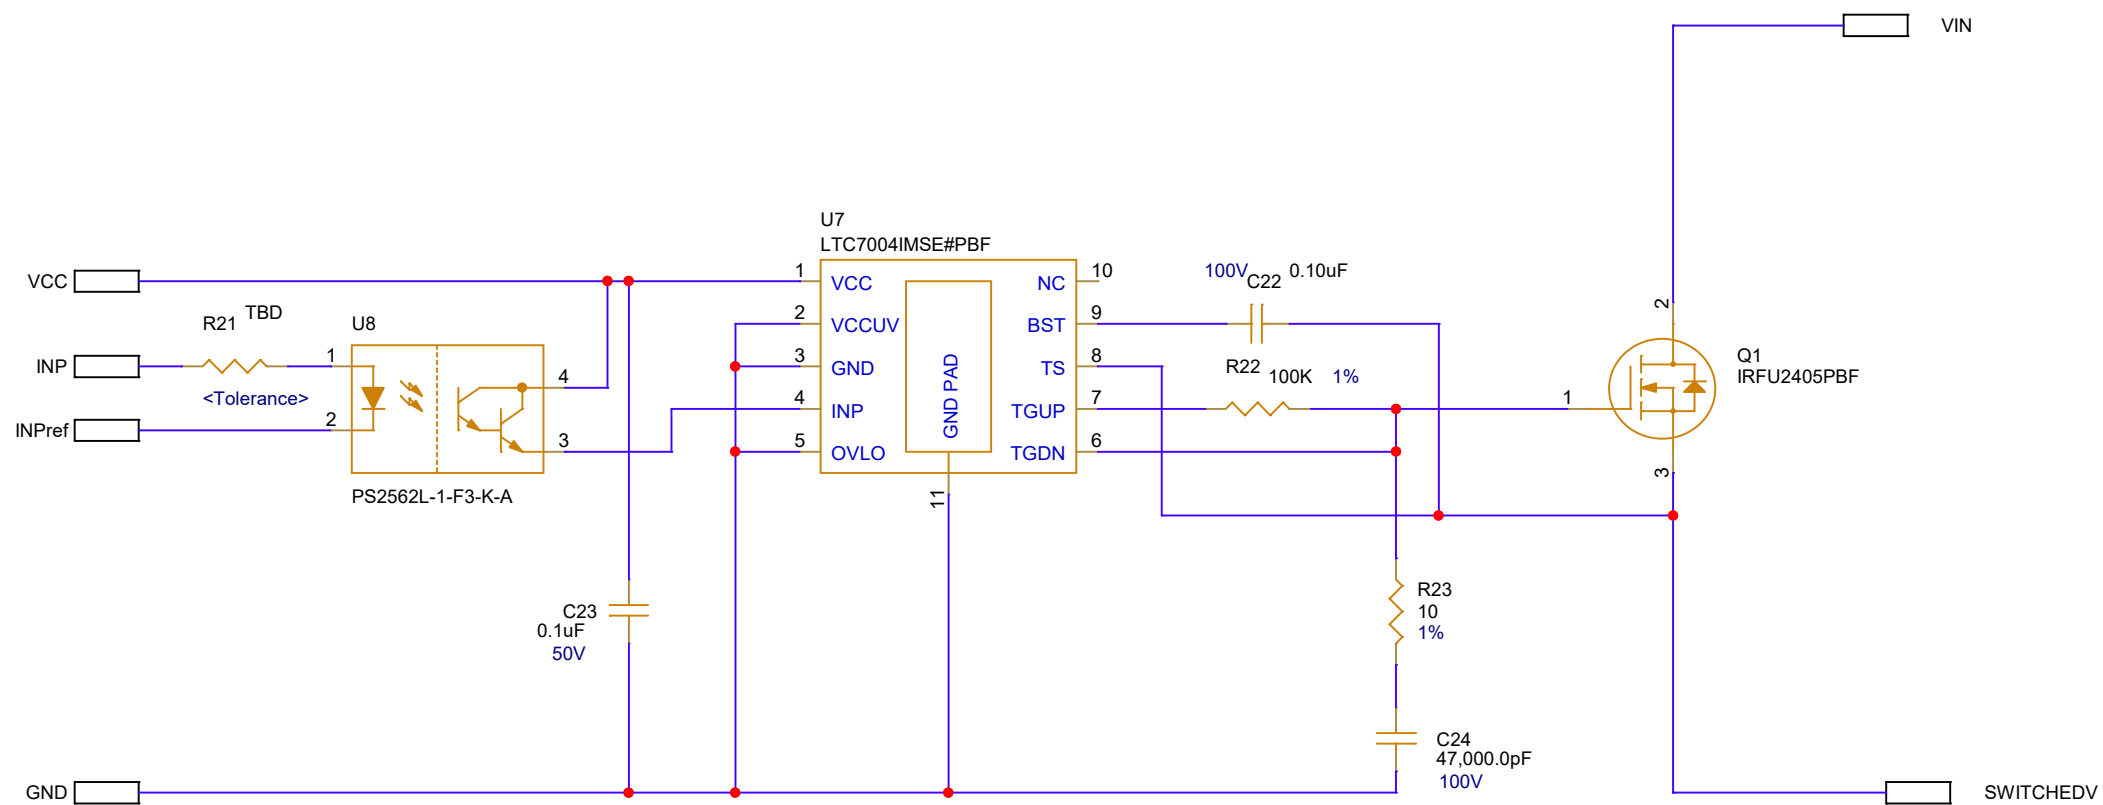

MONTEREY BAY AQUARIUM RESEARCH INSTITUTE

7700 SANDHOLDT ROAD


MOSS LANDING, CA 95039

(831) 775-1700 www.mbari.org

Copyright MBARI 2000



Title		Trefoil Power Power Switch		Number	
Size	Engineer	Path	Filename	Rev	
B	SJensen	/SW1	trefoil power.opj	A	
Date: Thursday, August 30, 2018		Sheet 6 of 10			

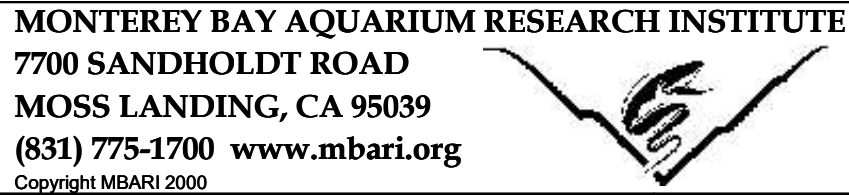

Title Trefoil Power Power Switch				Number	
Size B	Engineer SJensen	Path /SW2	Filename trefoil power.opj		Rev A
	Date: Thursday, August 30, 2018		Sheet 7 of 10		

