
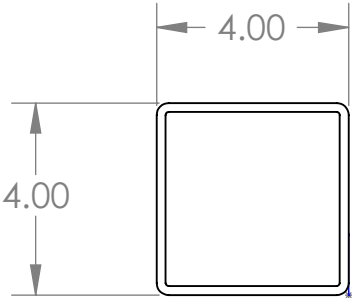


		REVISIONS		
ZONE	REV.	DESCRIPTION	DATE	APPROVED

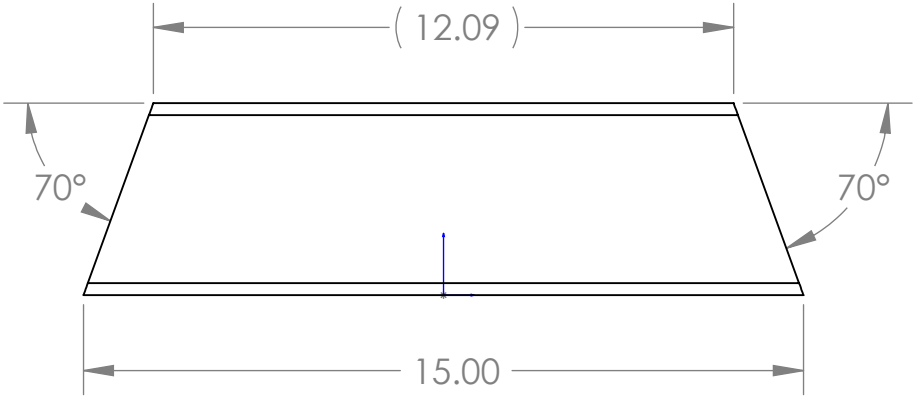

Status:

UNLESS OTHERWISE SPECIFIED TOLERANCES ARE:				APPROVALS		DATE		Monterey Bay Aquarium Research Institute									
1 PLACE DIM ±1/16		2 PLACE DIM ±.02		3 PLACE DIM ±.005		ANGLES ±1°		DRAWN		8/26/2010		MBARI 7700 Sandholdt RD. Moss Landing, CA 95039 PH: (831) 775-1700  Square tube for sawhorse					
1. DIMENSIONS ARE IN INCHES 2. DIMENSION LIMITS HELD AFTER PLATING. 3. REMOVE BURRS AND SHARP EDGES .015 MAX. 4. MACHINED FILLET RADII .0150-.030. 5. MACHINED DIAMETERS ON A COMMON CENTERLINE CONCENTRIC WITHIN .005 6. PERPENDICULARITY & PARALLELISM OF MACHINED SURFACES .002 PER INCH, MAX .012 INCHES FOR SINGLE SURFACE.								CHECKED									
								ENGINEER		Francois Cazenave							
								PROJECT NO. 707976									
								PROJECT				SIZE A		DWG. NO. FC-10-029		REV.	
								Power Buoy									
Material:								WEIGHT		lbs		SCALE:1:4		WEIGHT:		SHEET 1 OF 1	