


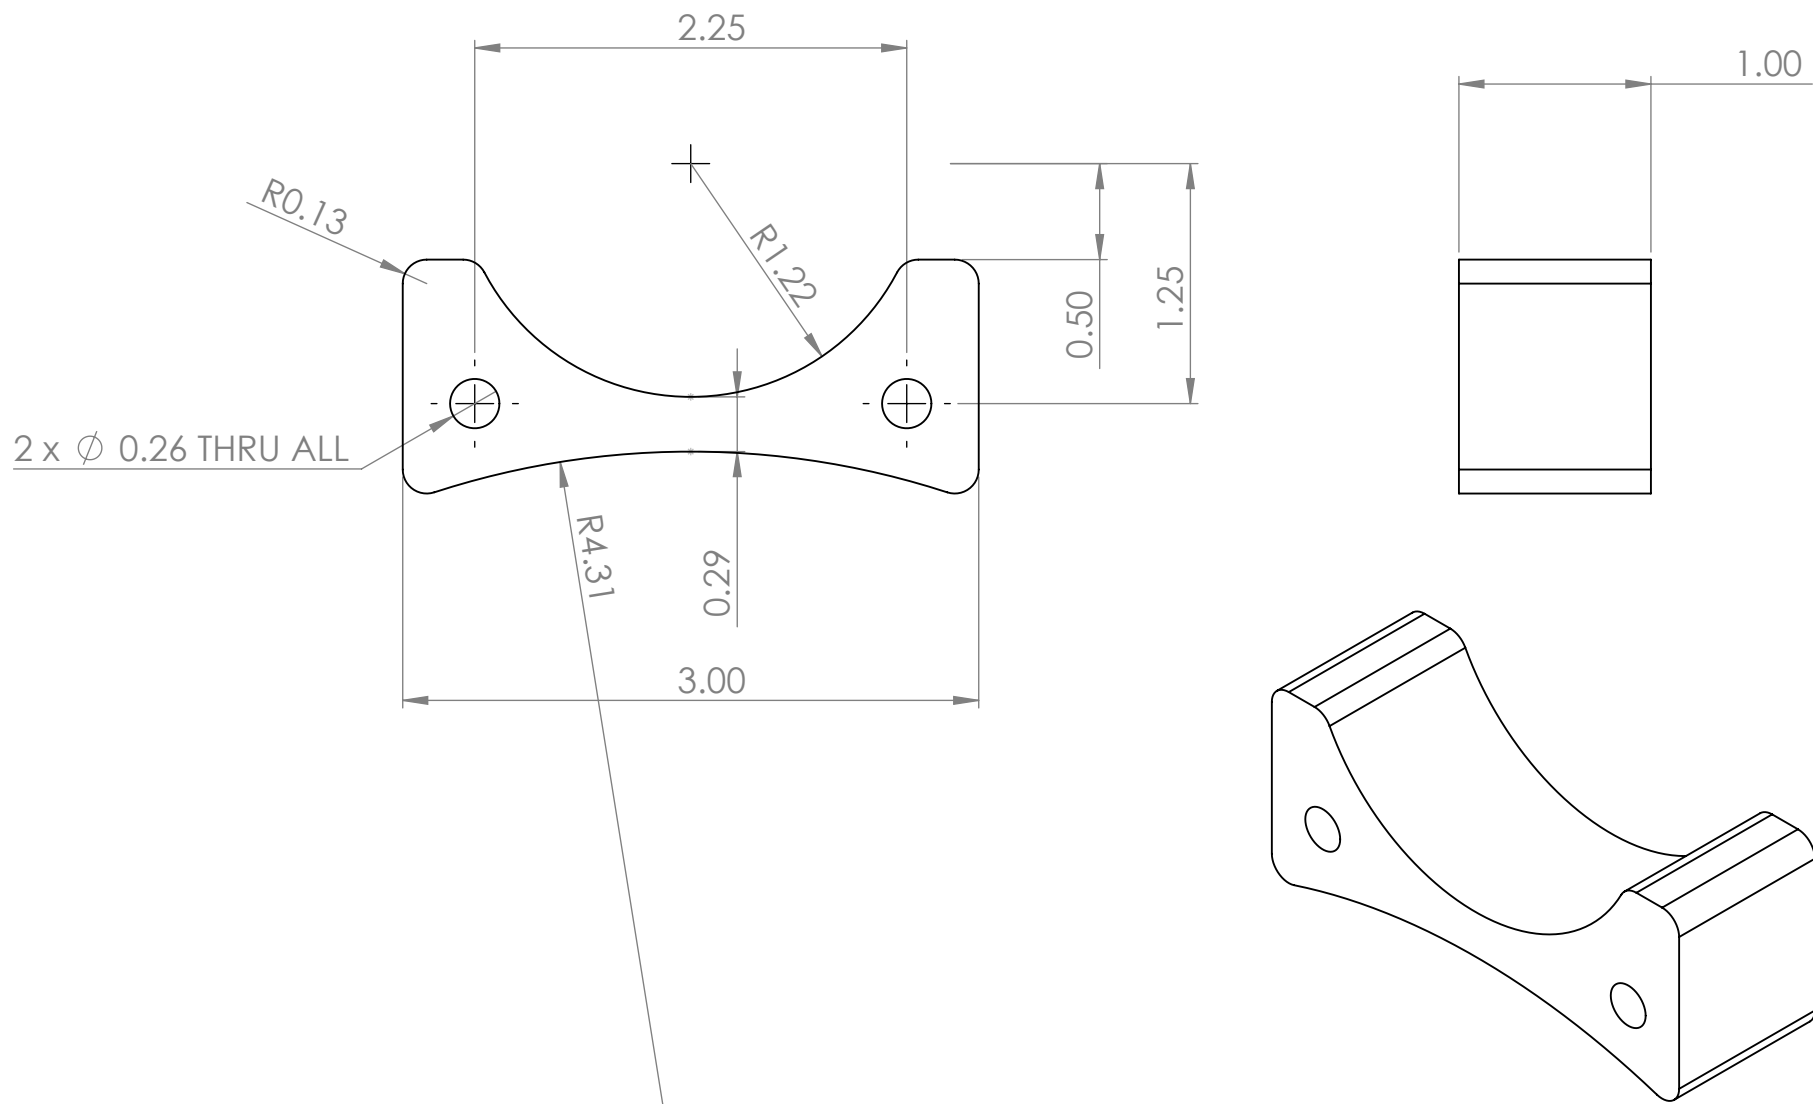

Make 2
Material: delrin

UNLESS OTHERWISE SPECIFIED TOLERANCES ARE:				APPROVALS		DATE		Monterey Bay Aquarium Research Institute						
1 PLACE DIM ±1/16	2 PLACE DIM ±.02	3 PLACE DIM ±.005	ANGLES ±1°	DRAWN	9/28/2015					MBARI 7700 Sandholdt RD. Moss Landing, CA 95039 PH: (831) 775-1700  CTD Saddle				
1. DIMENSIONS ARE IN INCHES 2. DIMENSION LIMITS HELD AFTER PLATING. 3. REMOVE BURRS AND SHARP EDGES .015 MAX. 4. MACHINED FILLET RADIUS .0150-.030. 5. MACHINED DIAMETERS ON A COMMON CENTERLINE CONCENTRIC WITHIN .005 6. PERPENDICULARITY & PARALLELISM OF MACHINED SURFACES .002 PER INCH, MAX .012 INCHES FOR SINGLE SURFACE.				CHECKED	Francois Cazenave									
				ENGINEER										
				PROJECT NO.										
				PROJECT										
Vendor:														
Material:				WEIGHT lb										
				SCALE: 1:1					SIZE A		DWG. NO.		REV.	
													SHEET 1 OF 1	