


		REVISIONS		
ZONE	REV.	DESCRIPTION	DATE	APPROVED

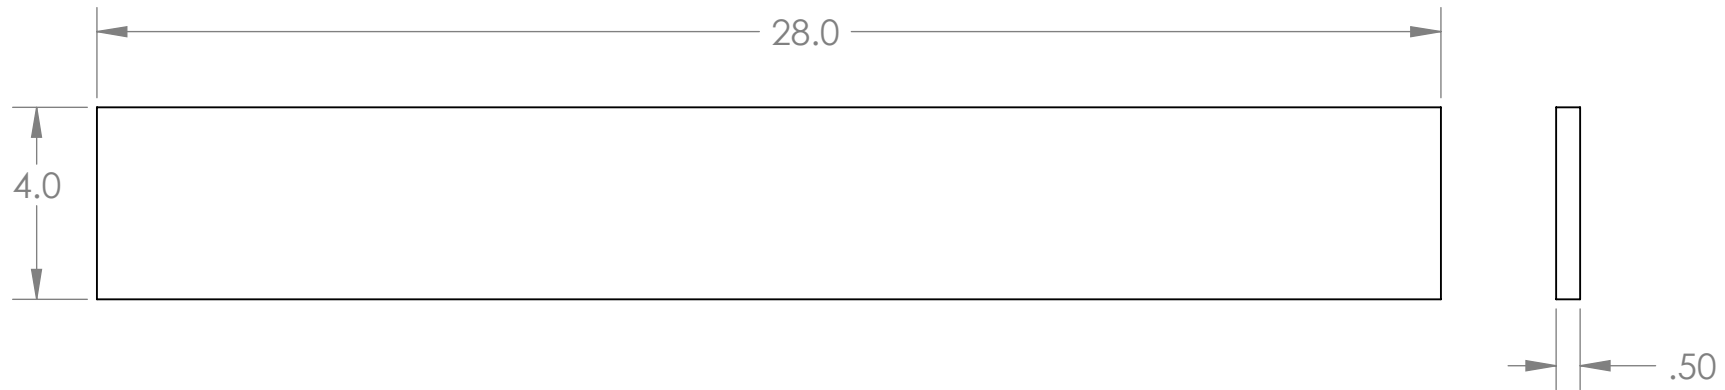

Status:

UNLESS OTHERWISE SPECIFIED TOLERANCES ARE:				APPROVALS		DATE		Monterey Bay Aquarium Research Institute			
1 PLACE DIM ±1/16	2 PLACE DIM ±.02	3 PLACE DIM ±.005	ANGLES ±1°	DRAWN	12/22/2010			MBARI 7700 Sandholdt RD. Moss Landing, CA 95039 PH: (831) 775-1700 			
1. DIMENSIONS ARE IN INCHES 2. DIMENSION LIMITS HELD AFTER PLATING. 3. REMOVE BURRS AND SHARP EDGES .015 MAX. 4. MACHINED FILLET RADII .0150-.030. 5. MACHINED DIAMETERS ON A COMMON CENTERLINE CONCENTRIC WITHIN .005 6. PERPENDICULARITY & PARALLELISM OF MACHINED SURFACES .002 PER INCH, MAX .012 INCHES FOR SINGLE SURFACE.				CHECKED							
				ENGINEER	Francois Cazenave						
				PROJECT NO.		707976					
				PROJECT		Power Buoy		Float Plug Cap 2			
Material: Al 6061 T6				WEIGHT		lbs		SIZE A	DWG. NO. FC-10-053		REV.
								SCALE:1:4	WEIGHT:	SHEET 1 OF 1	