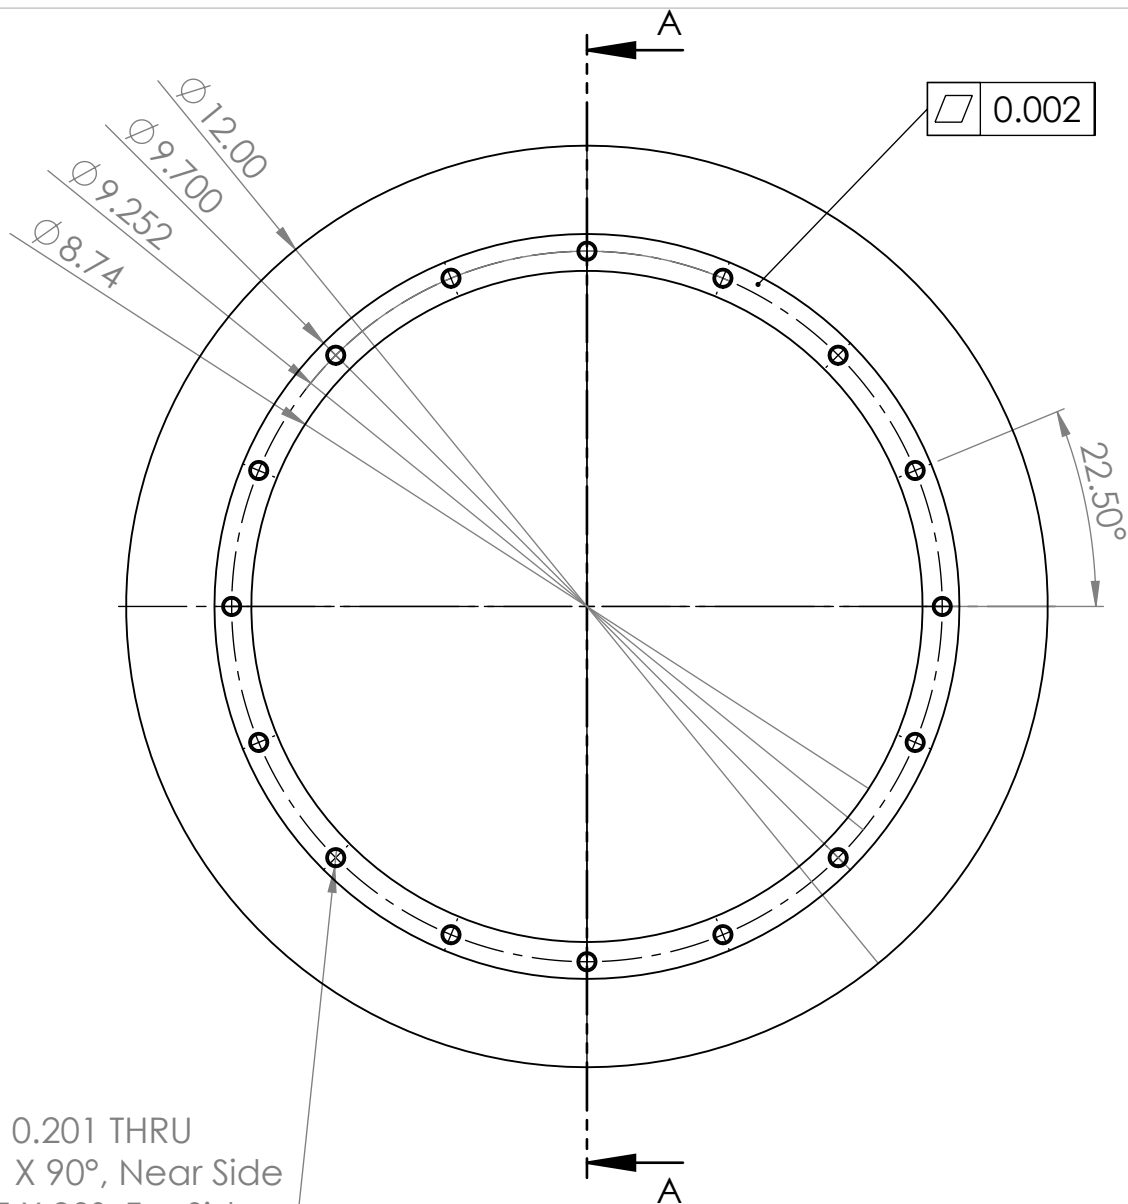


SECTION A-A
SCALE 1 : 2.5

16 x ϕ 0.201 THRU
 $\checkmark$ ϕ 0.251 X 90°, Near Side
 $\checkmark$ ϕ 0.25 X 90°, Far Side

Material: plain carbon steel

UNLESS OTHERWISE SPECIFIED TOLERANCES ARE:				APPROVALS		DATE		Monterey Bay Aquarium Research Institute	
1 PLACE DIM ±1/16	2 PLACE DIM ±.02	3 PLACE DIM ±.005	ANGLES ±1°	DRAWN	6/13/2018				
1. DIMENSIONS ARE IN INCHES 2. DIMENSION LIMITS HELD AFTER PLATING. 3. REMOVE BURRS AND SHARP EDGES .015 MAX. 4. MACHINED FILLET RADII .0150-.030. 5. MACHINED DIAMETERS ON A COMMON CENTERLINE CONCENTRIC WITHIN .005 6. PERPENDICULARITY & PARALLELISM OF MACHINED SURFACES .002 PER INCH, MAX .012 INCHES FOR SINGLE SURFACE.				CHECKED					
				ENGINEER	Francois Cazenave				
				PROJECT NO.					
				PROJECT					
Vendor:				SIZE		DWG. NO.		REV.	
Material: ASTM A36 Steel				WEIGHT		27.51 lb			
				SCALE: 1:2				SHEET 1 OF 1	