


QUAD - 1 UNIT

Awg No. 28(7x0.005")B/C
DC Resistance @ 20° C ≤ 73.2Ω/1000 Ft
Voltage Rating: 600 V
Polypropylene Insulation
Color code: 2-White, 2-Black
HDPE Belt

SINGLE CONDUCTOR - 2 UNITS

Awg No. 14(19x0.0142")B/C
DC Resistance @ 20° C ≤ 3.21Ω/1000 Ft
Voltage Rating: 600 V
HDPE Insulation
Color code: White, Black

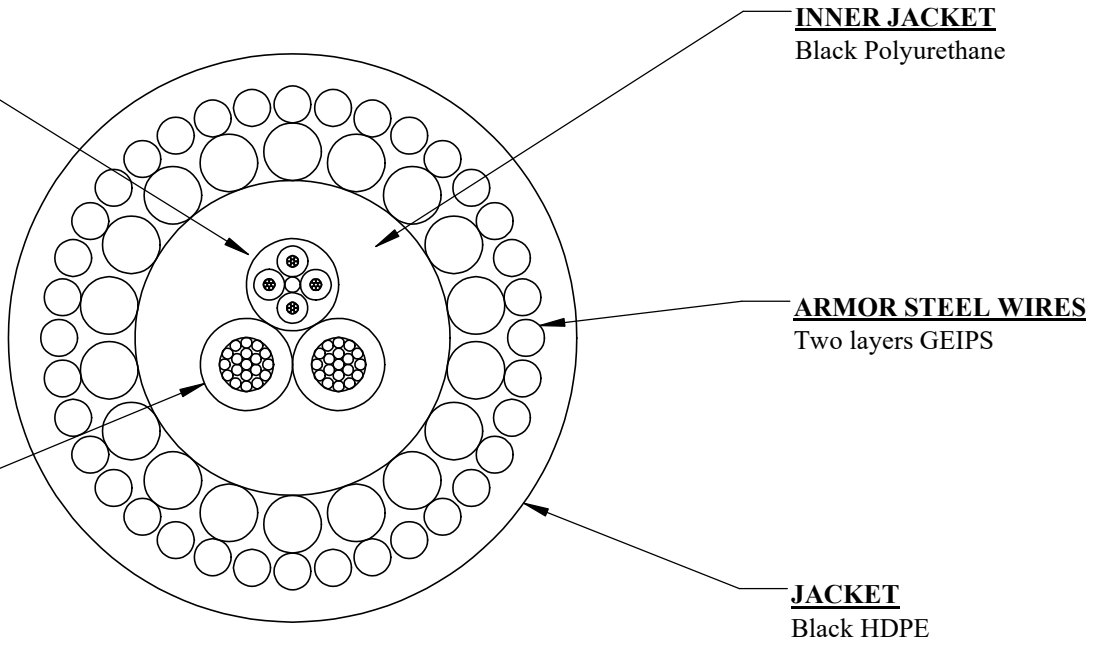

FOR ILLUSTRATION PURPOSES ONLY - NOT TO SCALE

REVISION				 South Bay Wire and Cable Company, LLC			
REV	DESCRIPTION	DATE	APPROVAL	Cage Code: 51173			
A	Final OD reduced	11/27/23					

Estimated Values		Drawn By:	Description:
Nominal OD:	0.74"	KP	E-M Cable
Weight in Air:	654 lbs/1000ft	Date:	
Weight in Seawater:	464 lbs/1000ft	11/27/2023	Part Number:
Breaking Strength:	35,000 lbf	Appr. By:	
Max Working Load:	8,750 lbf	Date:	
Min. Bend Diameter:	24"		SB-51760 Rev A