


THE INFORMATION CONTAINED IN THIS DRAWING IS THE SOLE PROPERTY OF MBARI ANY REPRODUCTION IN PART OR WHOLE WITHOUT THE WRITTEN PERMISSION OF MBARI IS PROHIBITED.

REVISIONS			
REV.	DESCRIPTION	DATE	APPROVED
	INITIAL RELEASE		

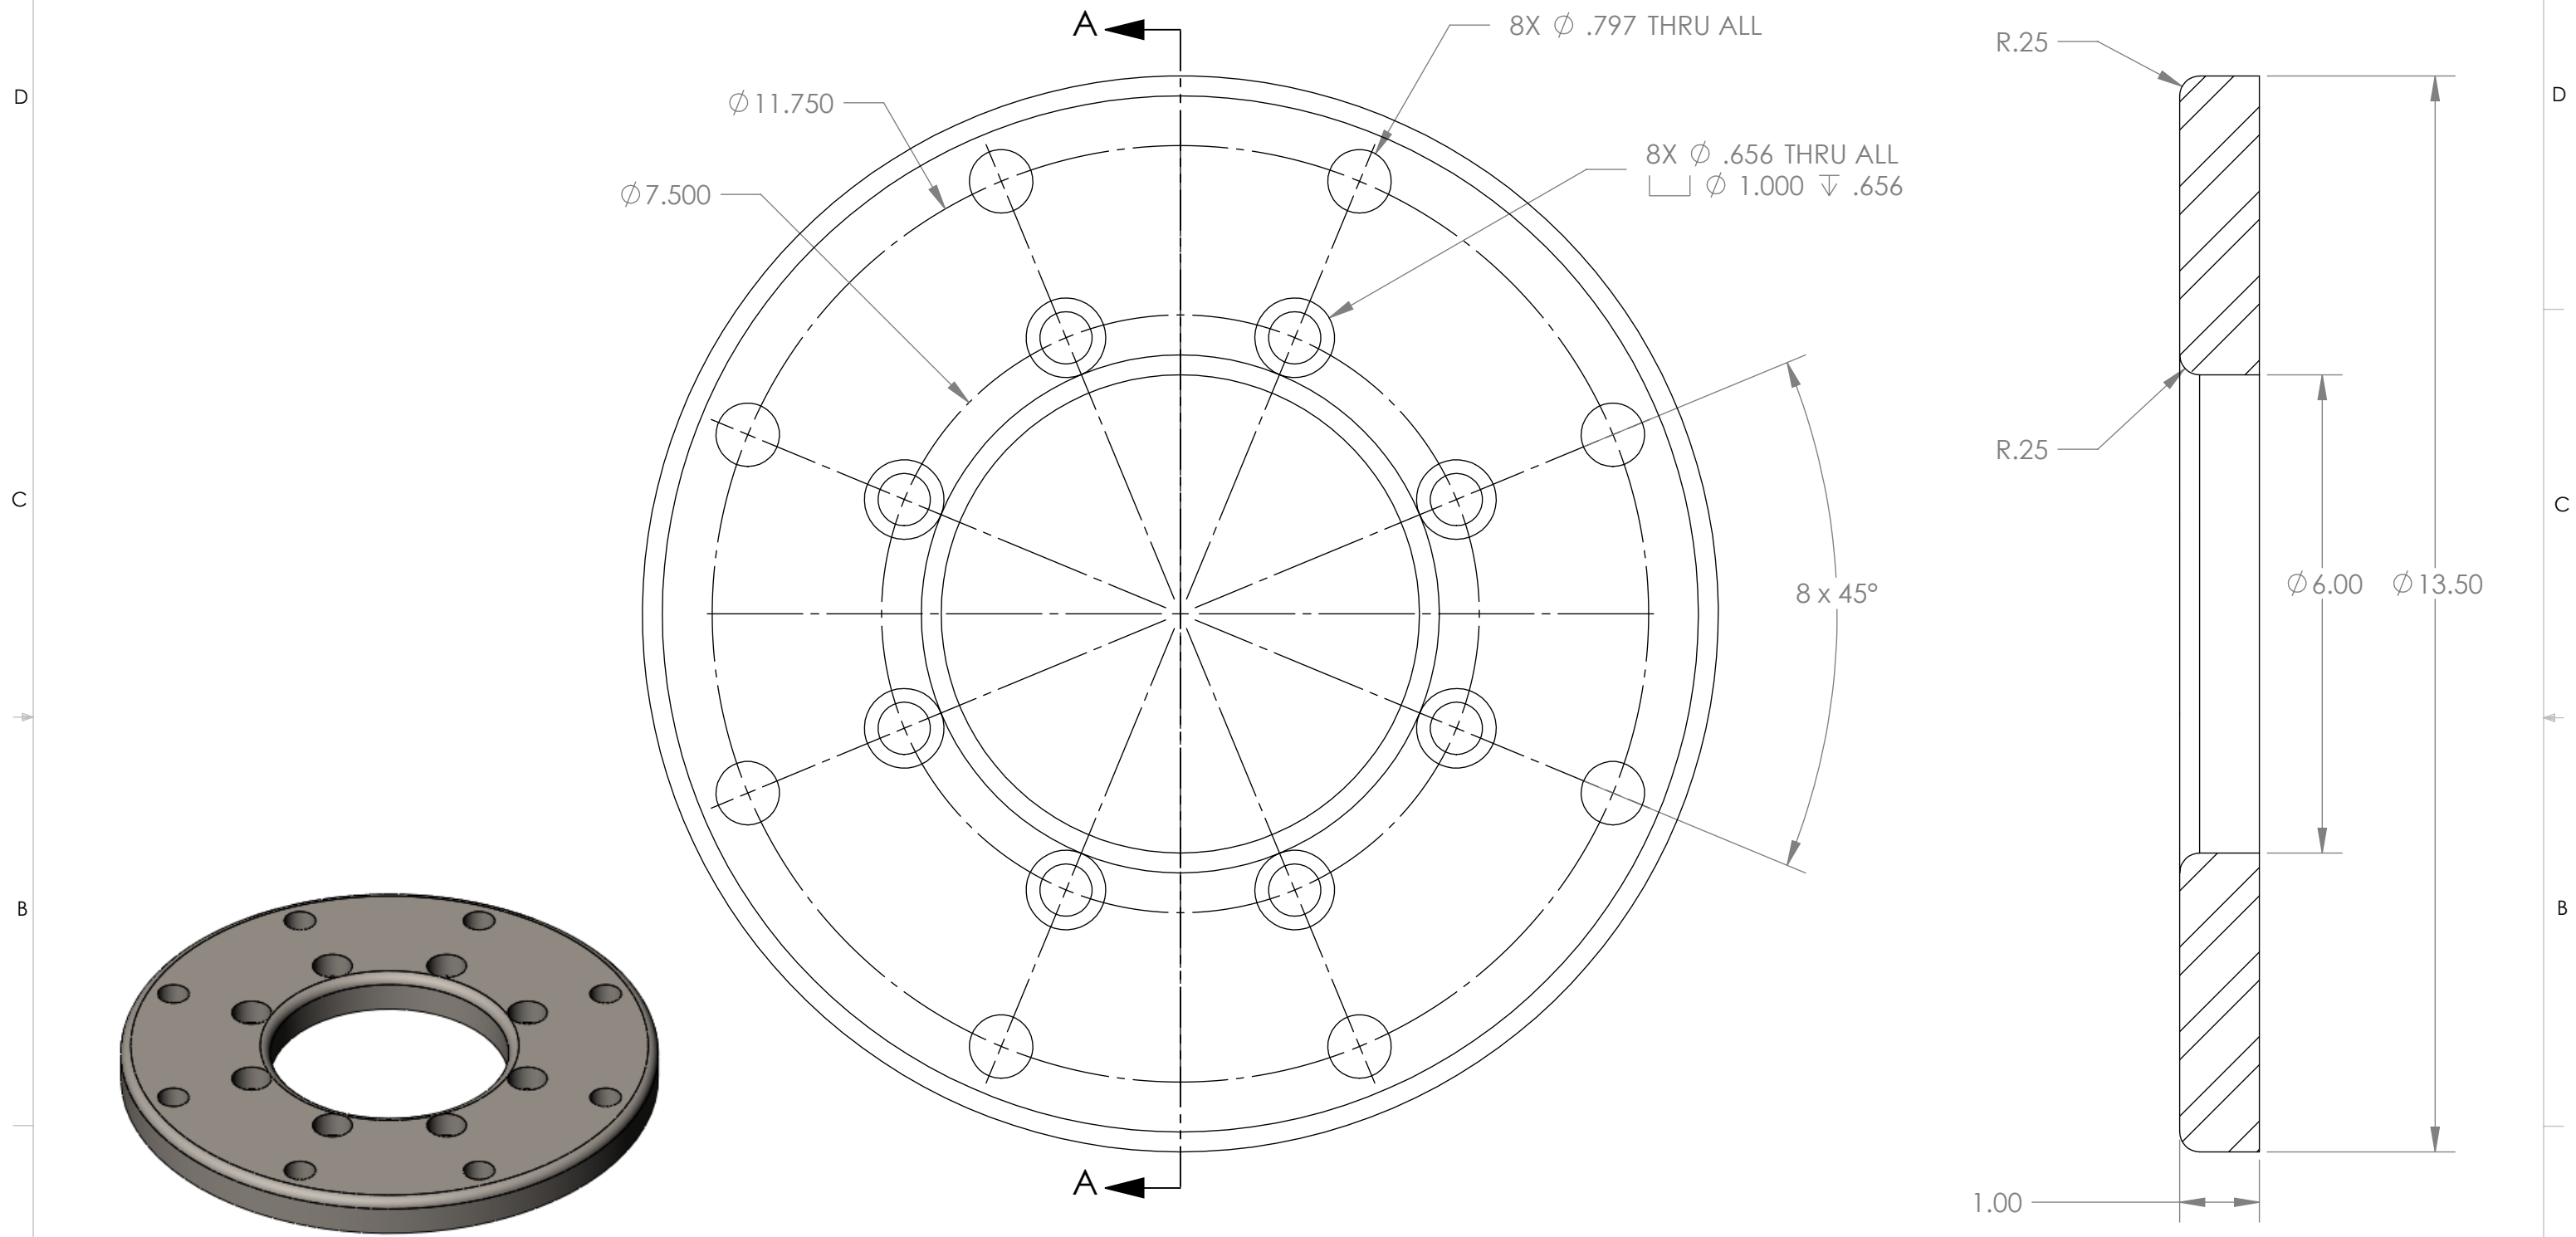

NEXT ASSY Description NEXT ASSY Number		UNLESS OTHERWISE SPECIFIED TOLERANCES ARE:		APPROVALS DATE		SECTION A-A Monterey Bay Aquarium Research Institute MBARI 7700 Sandholdt RD. Moss Landing, CA 95039 PH: (831) 775-1700 	
		1 PLACE DIM ±1/16	2 PLACE DIM ±.02	3 PLACE DIM ±.005	ANGLES ±1°	DRAWN 10/15/2010 ENGINEER Francois Cazenave CHECKED PROJECT NO. 707976.06 PROJECT Power Buoy - PTO test machine	
THIRD ANGLE PROJECTION 		1. DIMENSIONS ARE IN INCHES 2. DIMENSION LIMITS HELD AFTER PLATING. 3. REMOVE BURRS AND SHARP EDGES .015 MAX. 4. MACHINED FILLET RADII .0150-.030. 5. MACHINED DIAMETERS ON A COMMON CENTERLINE CONCENTRIC WITHIN .005 6. PERPENDICULARITY & PARALLELISM OF MACHINED SURFACES .002 PER INCH, MAX .012 INCHES FOR SINGLE SURFACE.				Load Cell Mounting Plate SIZE B DWG. NO. FC-10-045 REV. REV	
		Material: 1018 Steel				WEIGHT 29.7 lbs SCALE 1:2 CAD FILE: SHEET 1 OF 1	

Status: