
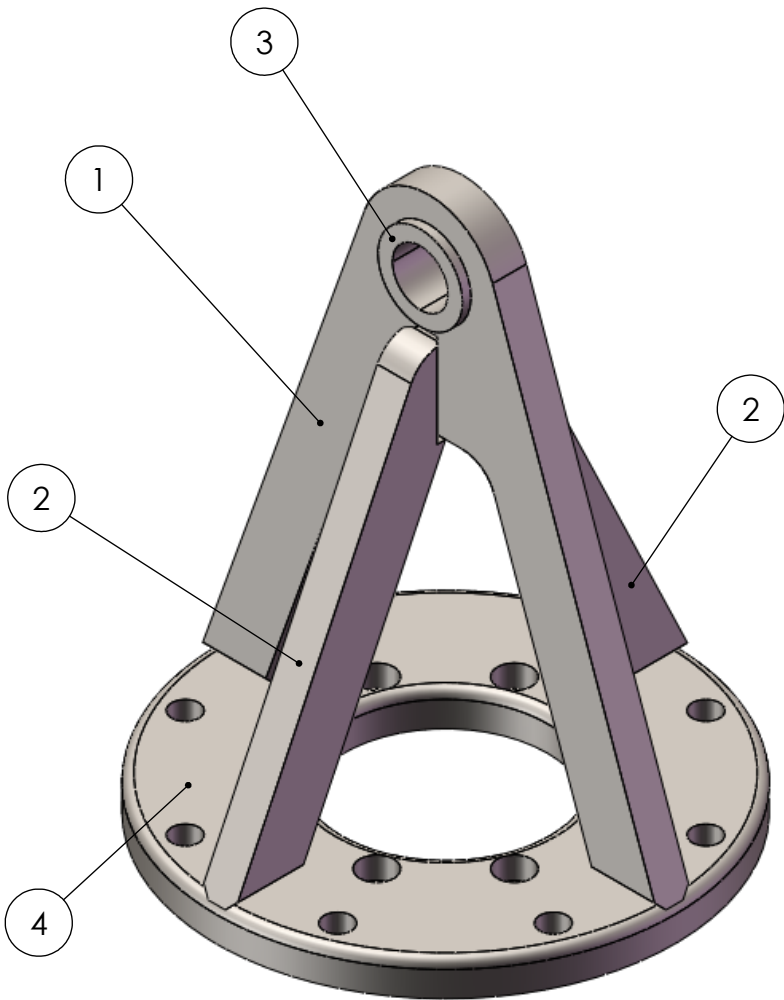


THE INFORMATION CONTAINED IN THIS DRAWING IS THE SOLE PROPERTY OF MBARI ANY REPRODUCTION IN PART OR WHOLE WITHOUT THE WRITTEN PERMISSION OF MBARI IS PROHIBITED.

REVISIONS			
REV.	DESCRIPTION	DATE	APPROVED
	INITIAL RELEASE		

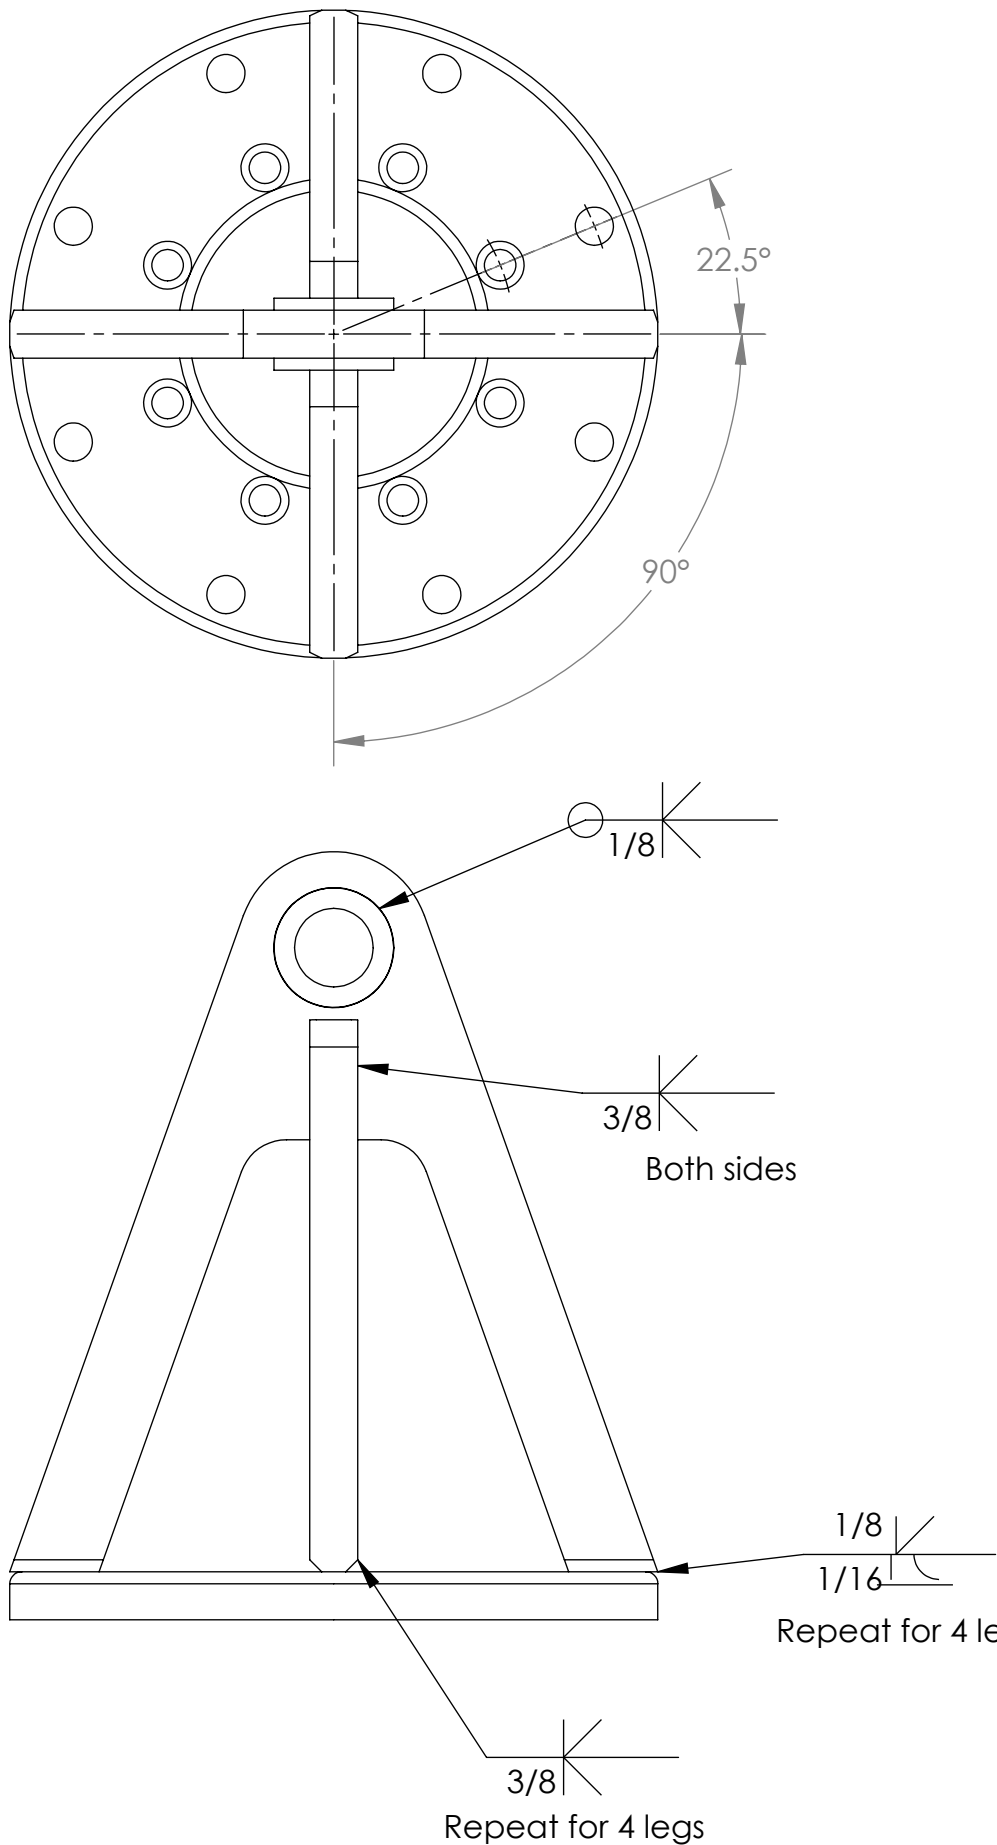

ITEM NO.	PART NAME	Vendor	QTY.
1	Main Plate	MBARI	1
2	Side Plate	MBARI	2
3	Bushing Adapter	MBARI	1
4	Load Cell Mounting Plate	MBARI	1

BILL OF MATERIALS									
NEXT ASSY Description NEXT ASSY Number	UNLESS OTHERWISE SPECIFIED TOLERANCES ARE:			APPROVALS DATE		Monterey Bay Aquarium Research Institute MBARI 7700 Sandholdt RD. Moss Landing, CA 95039 PH: (831) 775-1700 			
	1 PLACE DIM ±1/16	2 PLACE DIM ±.02	3 PLACE DIM ±.005	ANGLES ±1°	DRAWN 10/18/2010				
THIRD ANGLE PROJECTION	1. DIMENSIONS ARE IN INCHES 2. DIMENSION LIMITS HELD AFTER PLATING. 3. REMOVE BURRS AND SHARP EDGES .015 MAX. 4. MACHINED FILLET RADI. .0150-.030. 5. MACHINED DIAMETERS ON A COMMON CENTERLINE CONCENTRIC WITHIN .005 6. PERPENDICULARITY & PARALLELISM OF MACHINED SURFACES .002 PER INCH, MAX. .012 INCHES FOR SINGLE SURFACE.				ENGINEER Francois Cazenave				
	CHECKED				PROJECT NO. 707976.06				
					PROJECT Power Buoy - PTO test machine				
	Material: 1018 steel				WEIGHT 60 lbs				
						PTO Attachment			
		SIZE B		DWG. NO. FC-10-049		REV.			
		SCALE 1:4		CAD FILE:		SHEET		OF	

Status: