
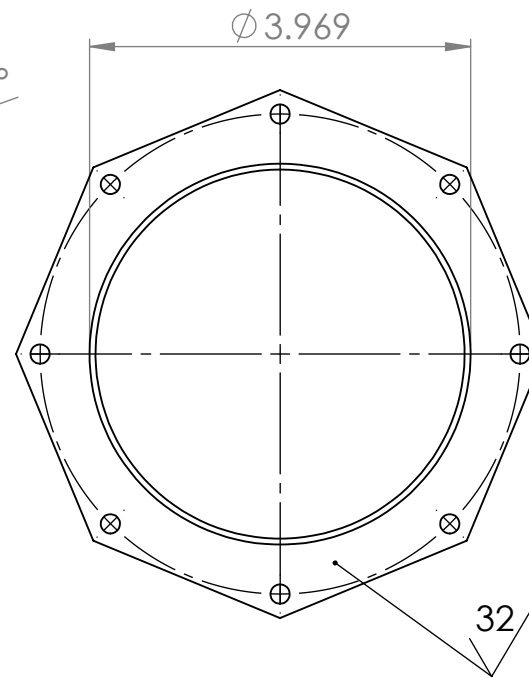
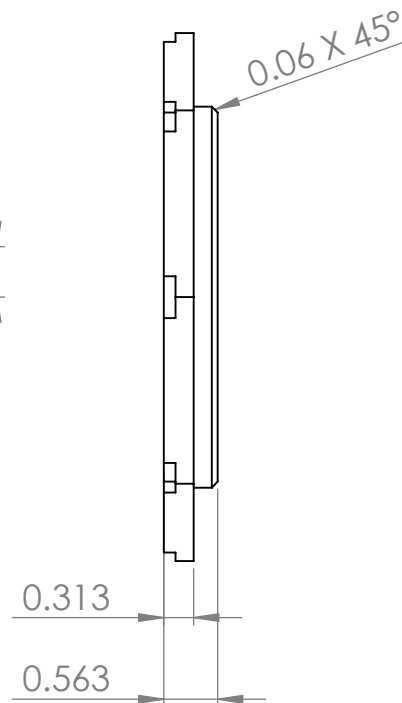


8 x ϕ 0.201 THRU ALL
 $\square$ ϕ 0.438 ∇ 0.123

2 x ϕ 0.136 ∇ 0.44
 8-32 UNC ∇ 0.25

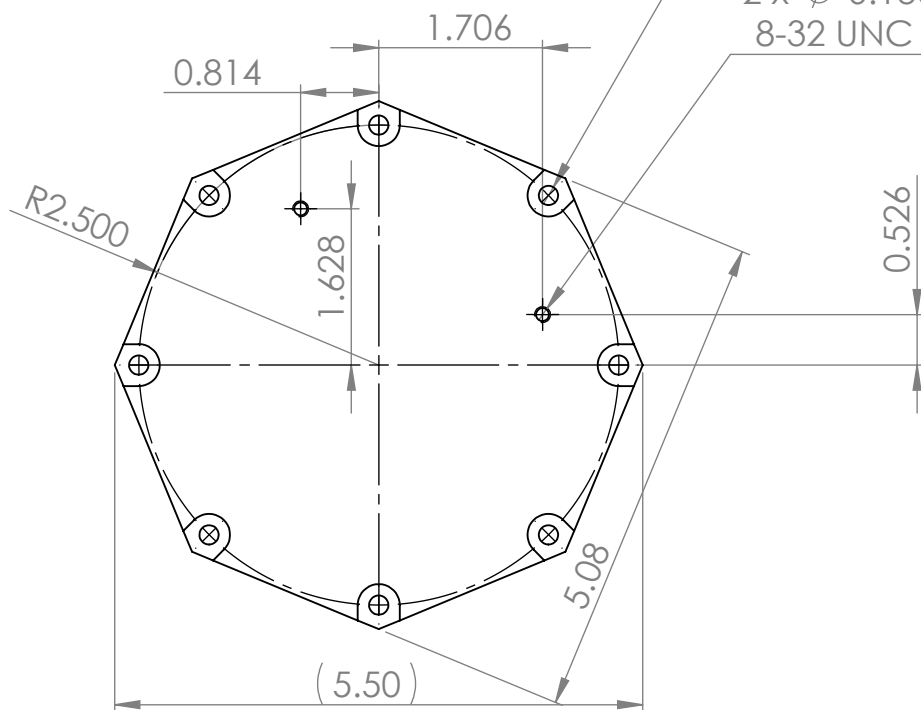

Material: 6061 T-6 aluminum

UNLESS OTHERWISE SPECIFIED TOLERANCES ARE:				APPROVALS		DATE		Monterey Bay Aquarium Research Institute MBARI 7700 Sandholdt RD. Moss Landing, CA 95039 PH: (831) 775-1700  Cheese				
1 PLACE DIM ±1/16	2 PLACE DIM ±.02	3 PLACE DIM ±.005	ANGLES ±1°	DRAWN	11/6/2019							
1. DIMENSIONS ARE IN INCHES 2. DIMENSION LIMITS HELD AFTER PLATING. 3. REMOVE BURRS AND SHARP EDGES .015 MAX. 4. MACHINED FILLET RADII .0150-.030. 5. MACHINED DIAMETERS ON A COMMON CENTERLINE CONCENTRIC WITHIN .005 6. PERPENDICULARITY & PARALLELISM OF MACHINED SURFACES .002 PER INCH. MAX .012 INCHES FOR SINGLE SURFACE.				CHECKED								
				ENGINEER	Francois Cazenave							
				PROJECT NO.		900739						
				PROJECT		900739						
Vendor: MBARI				WEIGHT		0.930 lb		SIZE A		DWG. NO.		REV.
Material: Aluminum 6061-T6								SCALE: 1:2		SHEET 1 OF 1		