


		REVISIONS		
ZONE	REV.	DESCRIPTION	DATE	APPROVED

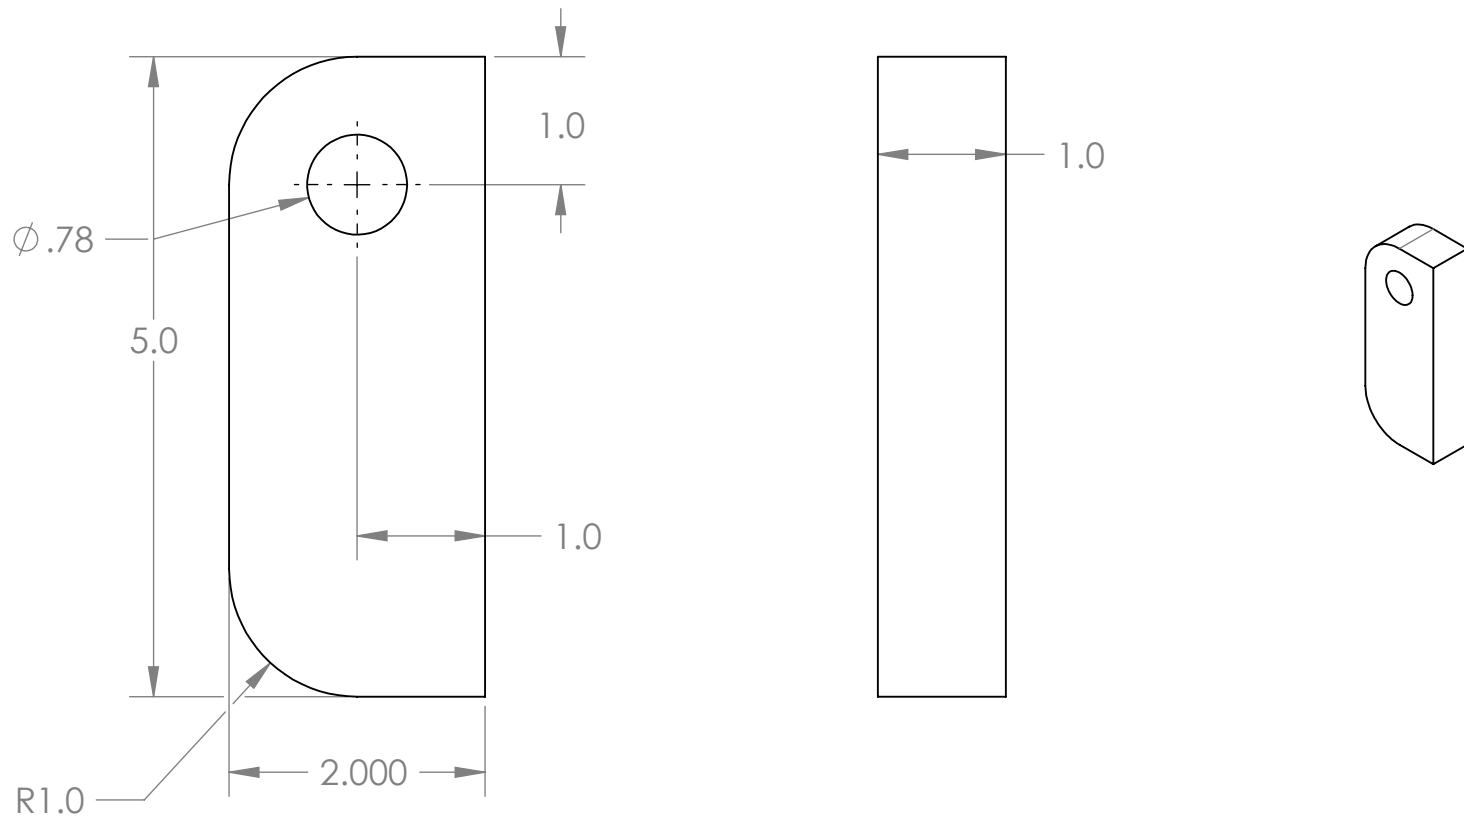

1	1	FC-11-004	Attachment Plate (Pad Eye)	MBARI	ASTM A36 Steel
ITEM NO.	QTY.	Part_Number	DESCRIPTION	Vendor	MATERIAL

UNLESS OTHERWISE SPECIFIED TOLERANCES ARE:				APPROVALS		DATE		Monterey Bay Aquarium Research Institute MBARI 7700 Sandholdt RD. Moss Landing, CA 95039 PH: (831) 775-1700  Attachement Plate				
1 PLACE DIM ±1/16	2 PLACE DIM ±.02	3 PLACE DIM ±.005	ANGLES ±1°	DRAWN	9/6/2012							
1. DIMENSIONS ARE IN INCHES 2. DIMENSION LIMITS HELD AFTER PLATING. 3. REMOVE BURRS AND SHARP EDGES .015 MAX. 4. MACHINED FILLET RADII .0150-.030. 5. MACHINED DIAMETERS ON A COMMON CENTERLINE CONCENTRIC WITHIN .005 6. PERPENDICULARITY & PARALLELISM OF MACHINED SURFACES .002 PER INCH, MAX .012 INCHES FOR SINGLE SURFACE.				CHECKED								
				ENGINEER	Francois Cazenave							
				PROJECT NO.		707976						
				PROJECT								
				Power Buoy								
Material: Steel				WEIGHT		2.578 lbs		SIZE A		DWG. NO. FC-11-004		REV.
								SCALE: 1:1		WEIGHT:		SHEET 1 OF 1

7. PROJECT LIBRARY:\707976 EPBuoyPrototypeAndTesting\
 Prototype Designs\Drawings\SubmergedPlate
 Status: