
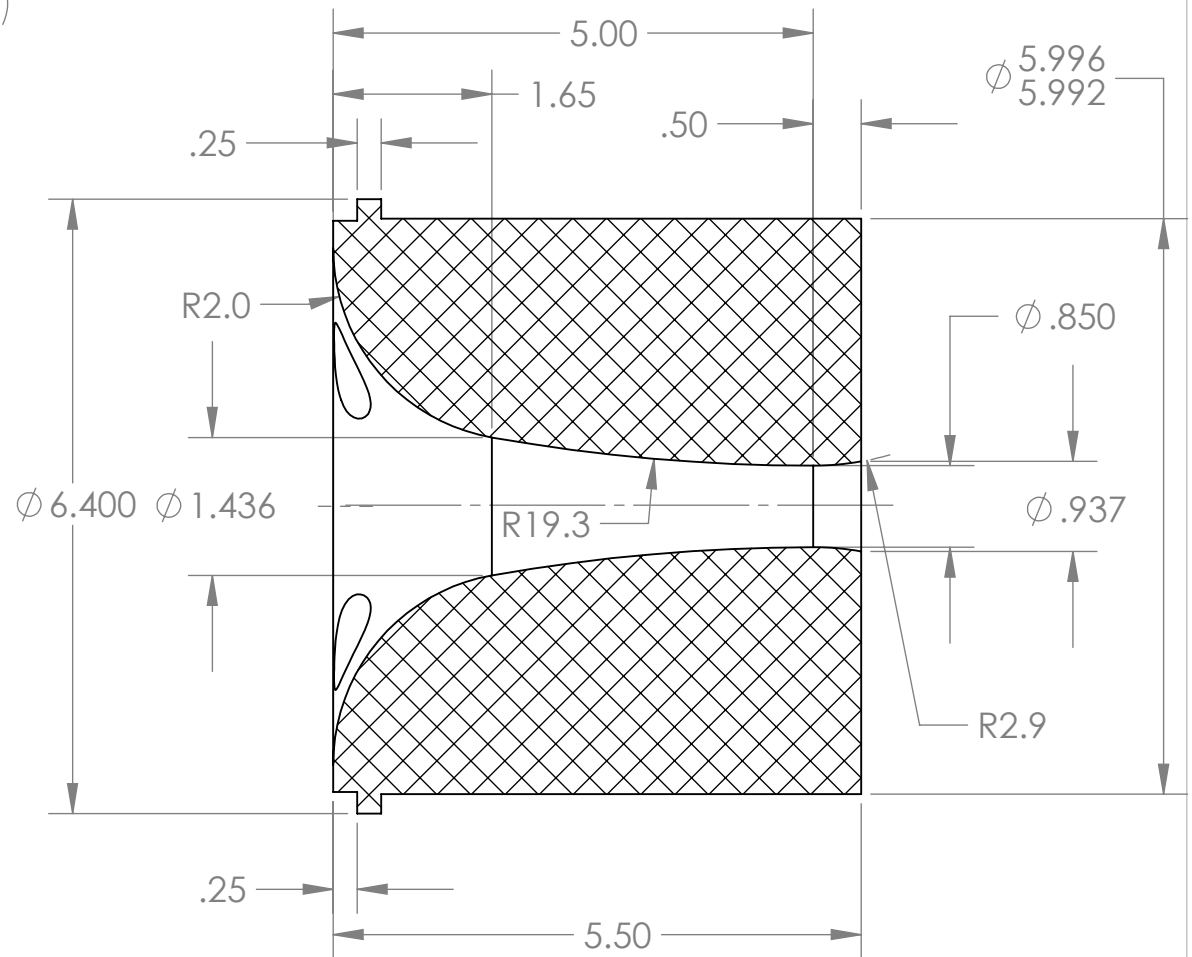


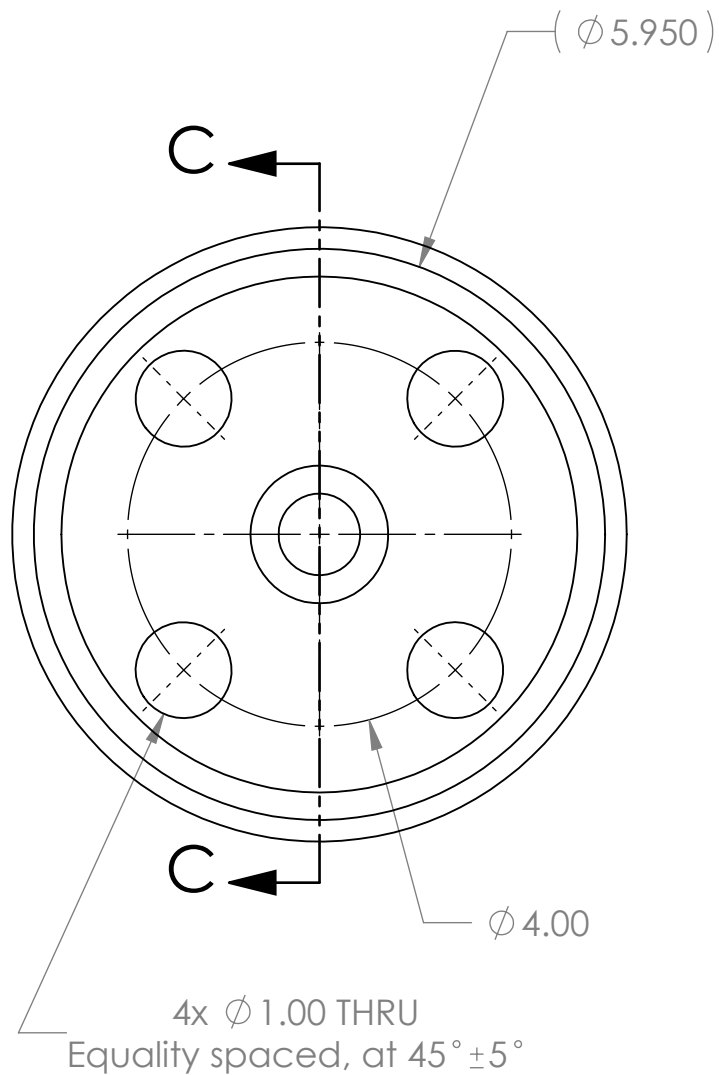

SECTION C-C
SCALE 1 : 2

Model at X:\707976 EPBuoyPrototypeAndTesting\
Prototype Designs\Drawings\Tether Guide

UNLESS OTHERWISE SPECIFIED TOLERANCES ARE:				APPROVALS		DATE		Monterey Bay Aquarium Research Institute									
1 PLACE DIM ±1/16		2 PLACE DIM ±.02		3 PLACE DIM ±.005		ANGLES ±1°		DRAWN		7/21/2014		MBARI 7700 Sandholdt RD. Moss Landing, CA 95039 PH: (831) 775-1700 					
1. DIMENSIONS ARE IN INCHES 2. DIMENSION LIMITS HELD AFTER PLATING. 3. REMOVE BURRS AND SHARP EDGES .015 MAX. 4. MACHINED FILLET RADII .0150-.030. 5. MACHINED DIAMETERS ON A COMMON CENTERLINE CONCENTRIC WITHIN .005 6. PERPENDICULARITY & PARALLELISM OF MACHINED SURFACES .002 PER INCH, MAX .012 INCHES FOR SINGLE SURFACE.								CHECKED		Francois Cazenave							
								ENGINEER									
								PROJECT NO. 707976									
								PROJECT		Tether Guide Block							
								Power Buoy									
Material: UHMW								WEIGHT		4.3 lbs		SIZE		DWG. NO. FC-11-041		REV.	
								SCALE: 1:4		WEIGHT:						SHEET 3 OF 3	