

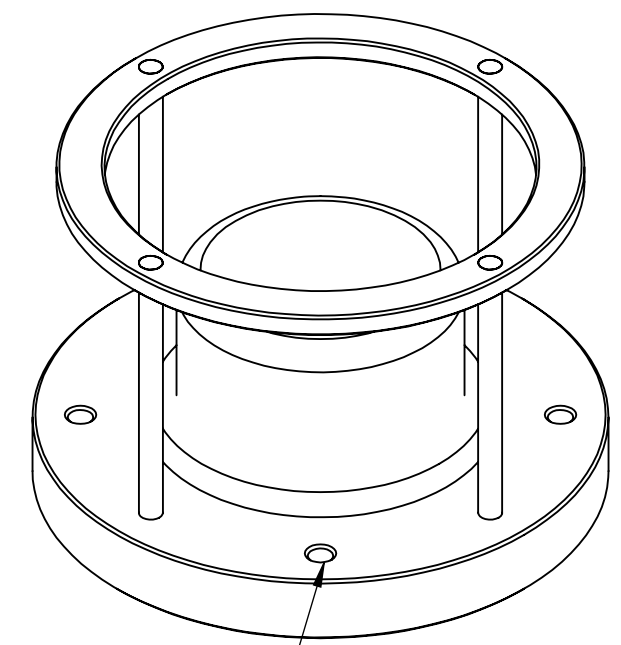


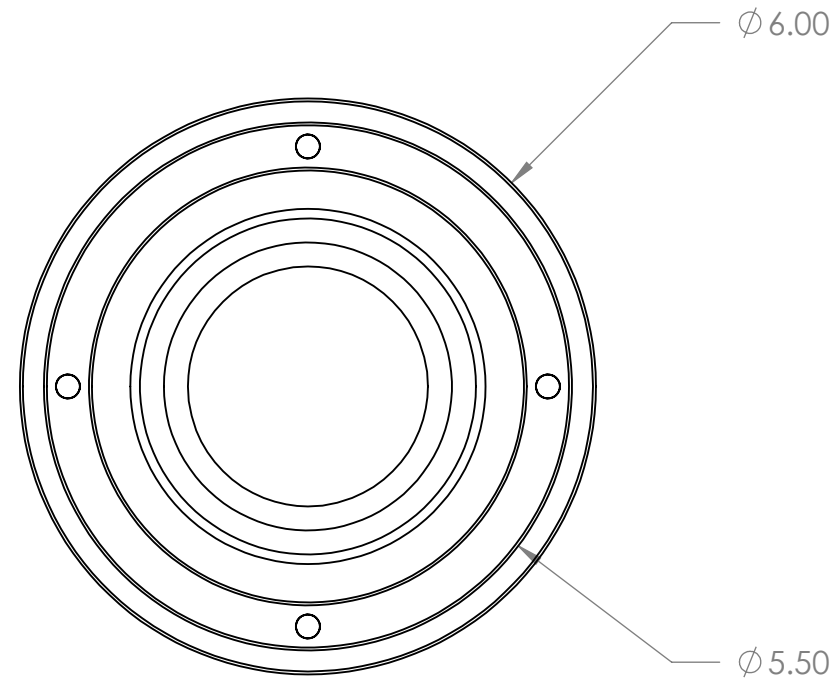

MOUNTING BOLT PATTERN
Ø .265 THRU, 4 PLACES
EVENLY SPACED ON A
Ø 5.000 B.C.

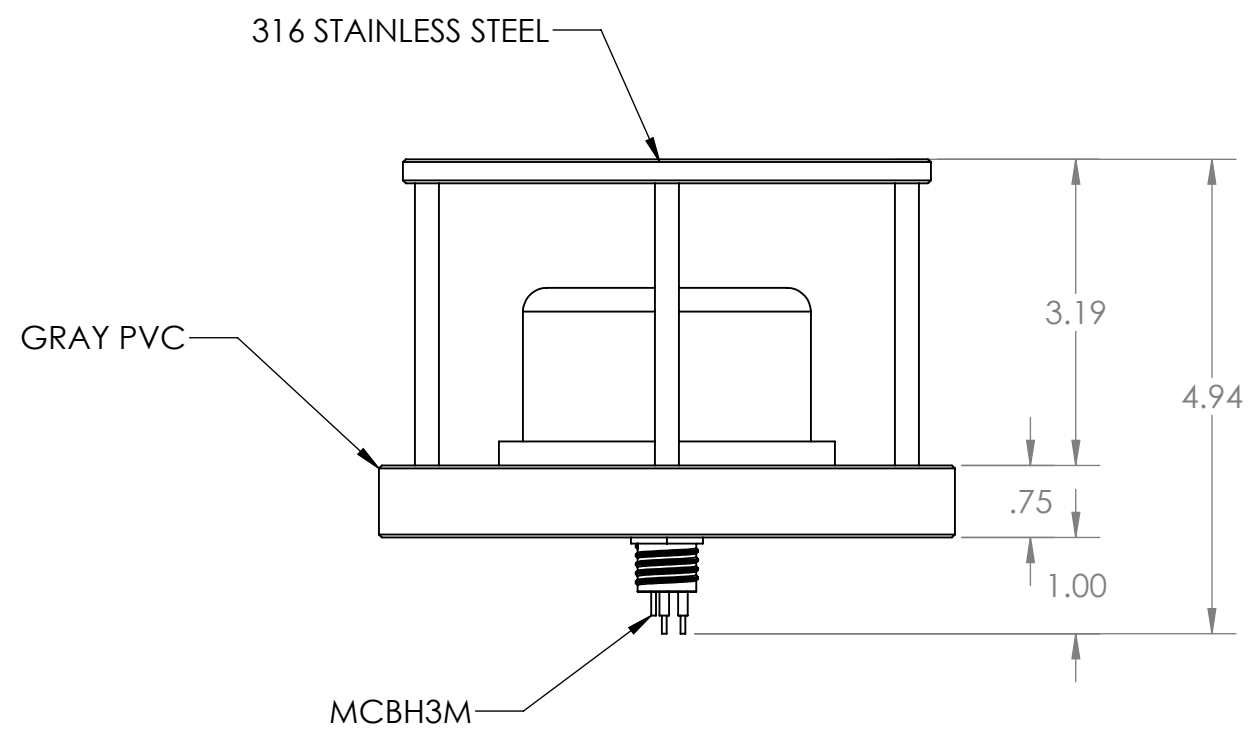

05/20/11	1		OUTLINE		RDB	
DATE	REV.	ECO#	DESCRIPTION	AUTH.	DR.	CK.

TOLERANCES EXCEPT AS NOTED		PROPRIETARY AND CONFIDENTIAL		 TELEDYNE BENTHOS A Teledyne Technologies Company	
DECIMAL: .X ± .015 .XX ± .010 .XXX ± .005		THIS DOCUMENT AND THE INFORMATION CONTAINED THERIN IS PROPRIETARY AND CONFIDENTIAL TO TELEDYNE BENTHOS, INC. AND MAY NOT BE USED, REPRODUCED OR DISCLOSED WITHOUT THE EXPRESS WRITTEN CONCENT OF TELEDYNE BENTHOS, INC. 49 EDGERTON DR., NORTH PALMOUTH, MA 02556		TITLE: OUTLINE, MF XDCR, PVC	
FRACTIONAL: ± 1/64 HOLE SIZE ± 1/64 HOLE LOCATION ± 1/32 GENERAL		CAGE CODE: 26858	DRAWN BY: RICH BUSER		
ANGULAR: ± 1°		CHECKED BY:		DRAWING NUMBER:	
BREAK SHARP EDGES EXCEPT AS NOTED TO: R .010		AUTH. BY:		B-270-463	
ALL SURFACES EXCEPT AS NOTED		FILE NAME:	B-270-463	DATE:	5/20/2011
				SCALE:	1:2
					REVISION: 1
					SHEET 1 OF 1