


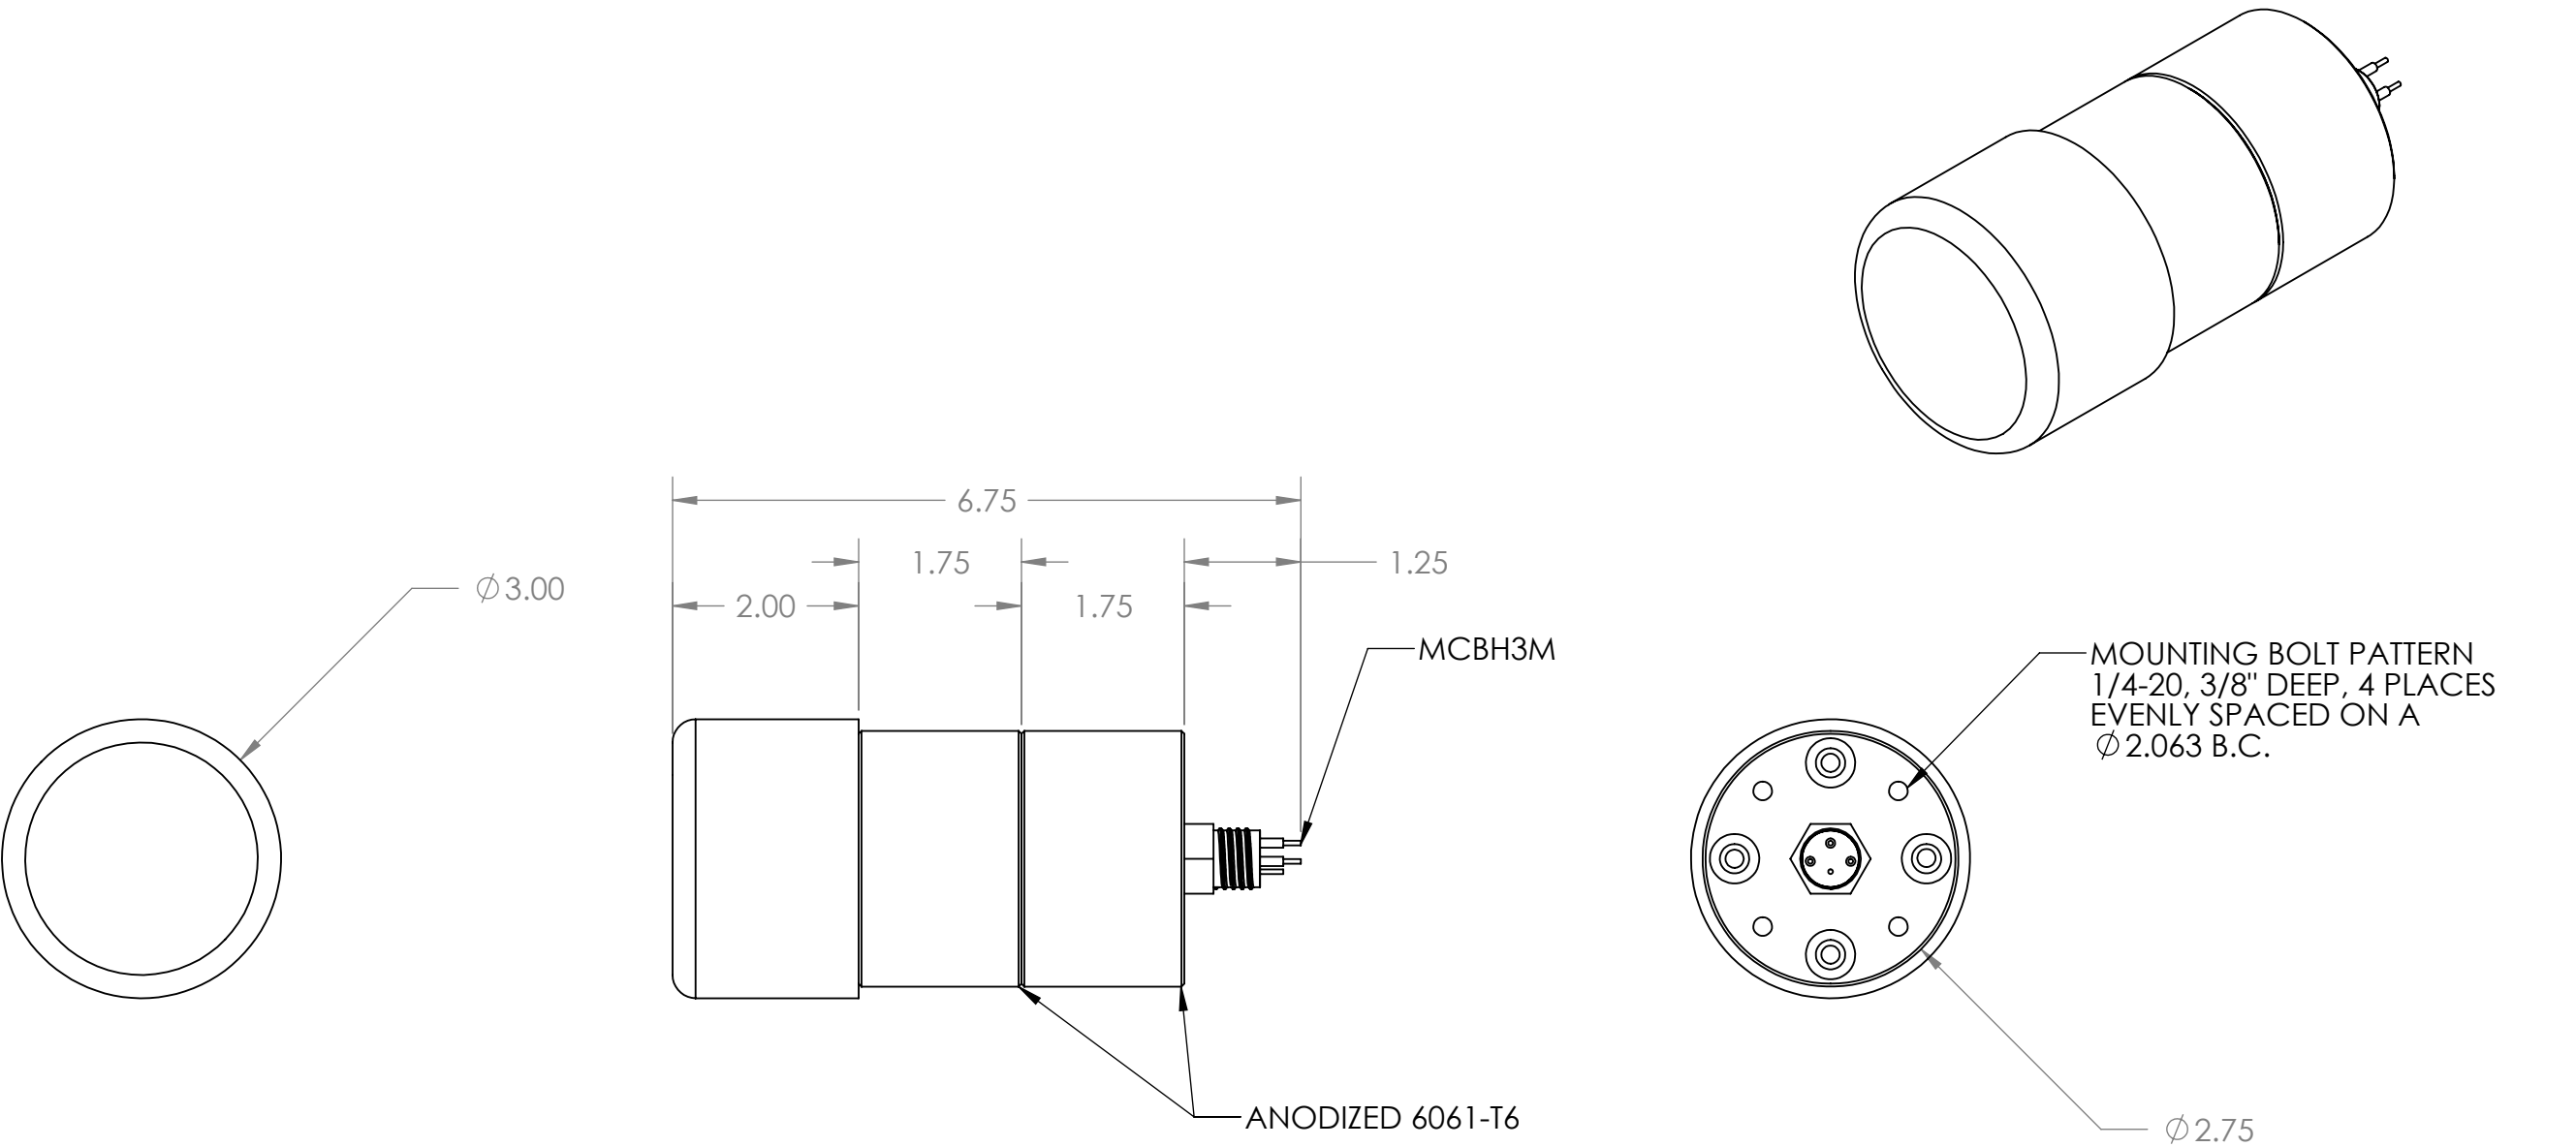

TOLERANCES EXCEPT AS NOTED							PROPRIETARY AND CONFIDENTIAL		 TELEDYNE BENTHOS A Teledyne Technologies Company			
DECIMAL: .X ± .015 .XX ± .010 .XXX ± .005							THIS DOCUMENT AND THE INFORMATION CONTAINED THERIN IS PROPRIETARY AND CONFIDENTIAL TO TELEDYNE BENTHOS, INC. AND MAY NOT BE USED, REPRODUCED OR DISCLOSED WITHOUT THE EXPRESS WRITTEN CONCENT OF TELEDYNE BENTHOS, INC., 49 EDGERTON DR., NORTH PALMOUTH, MA 02556		TITLE:			
FRACTIONAL: ± 1/64 HOLE SIZE ± 1/64 HOLE LOCATION ± 1/32 GENERAL							CAGE CODE:	26858	OUTLINE, MF XDCC ON BLOCKS			
ANGULAR: ± 1°							DRAWN BY:	RICH BUSER				
BREAK SHARP EDGES EXCEPT AS NOTED TO: R .010							CHECKED BY:		DRAWING NUMBER:		REVISION:	
ALL SURFACES EXCEPT AS NOTED 63/√							AUTH. BY:		B-270-464		1	
FILE NAME:							B-270-464		DATE:	SCALE:		
5/20/2011									1:2		SHEET 1 OF 1	
05/20/11	1		OUTLINE		RDB							
DATE	REV.	ECO#	DESCRIPTION	AUTH.	DR.	CK.						