
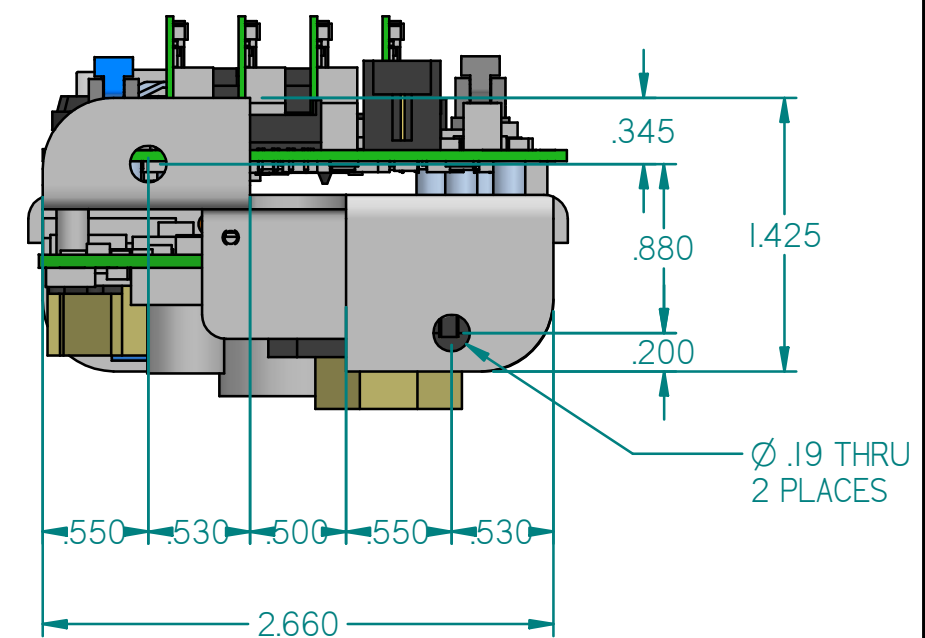
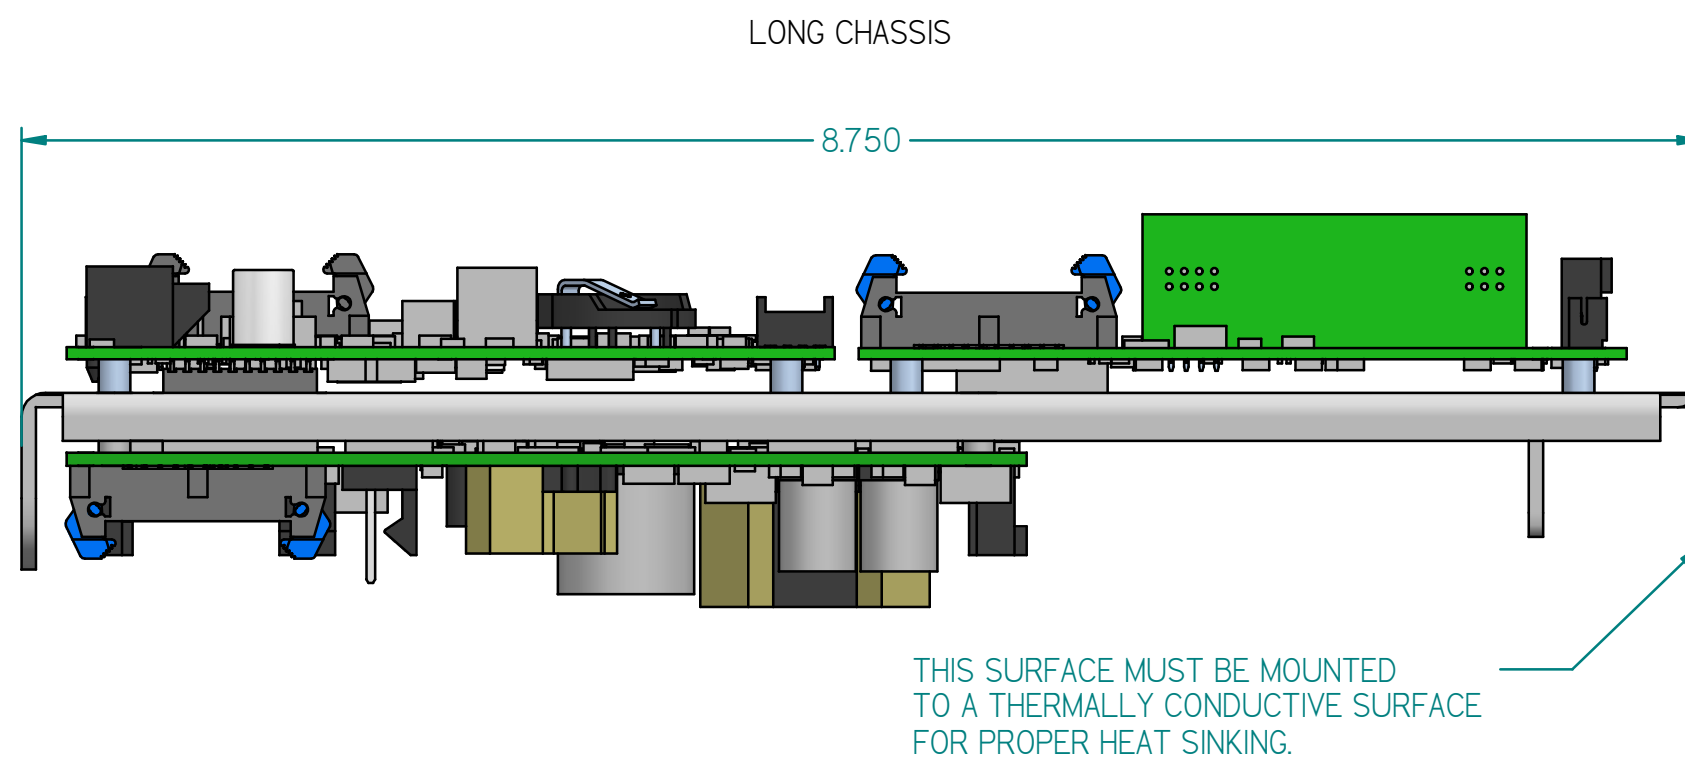
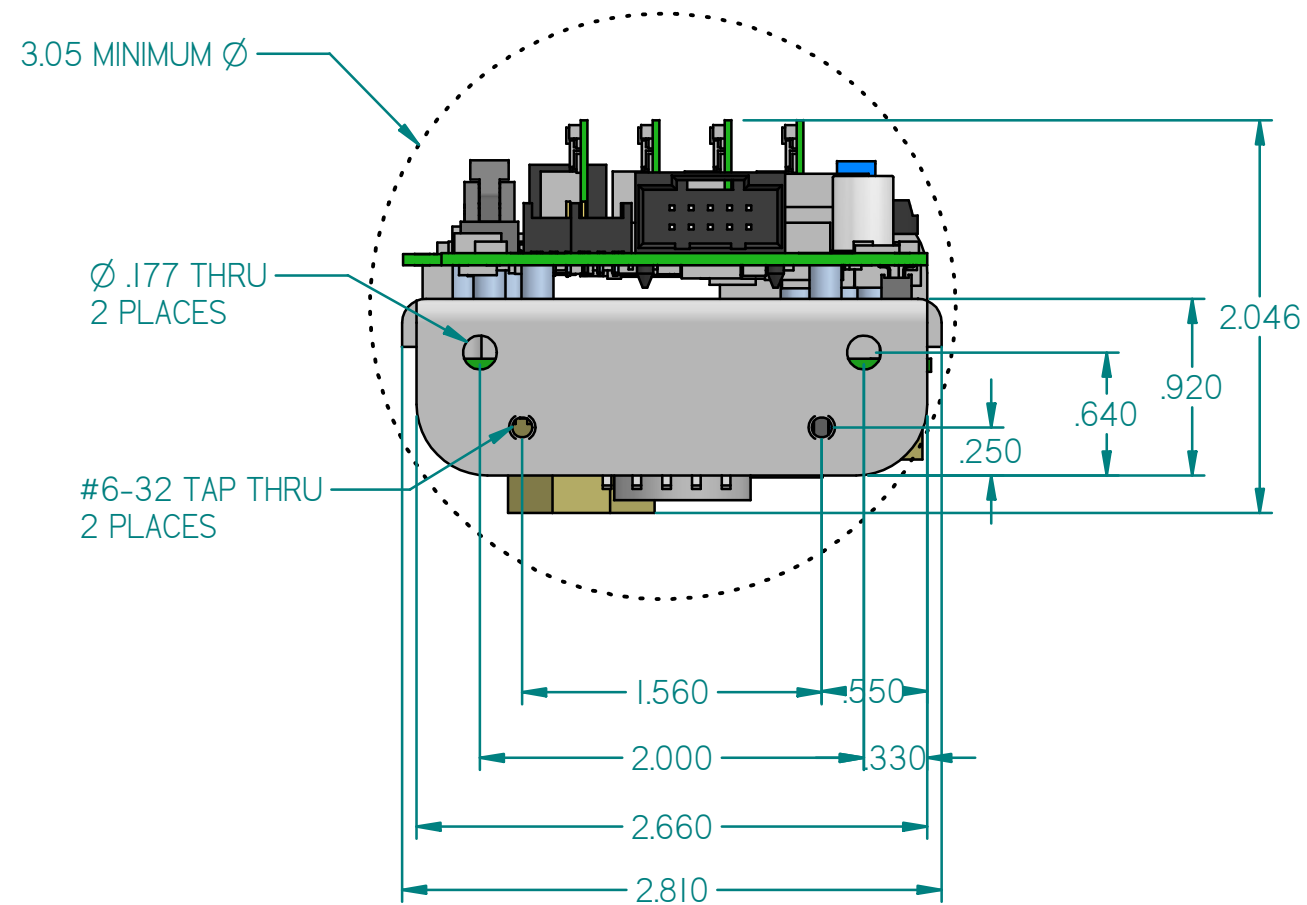
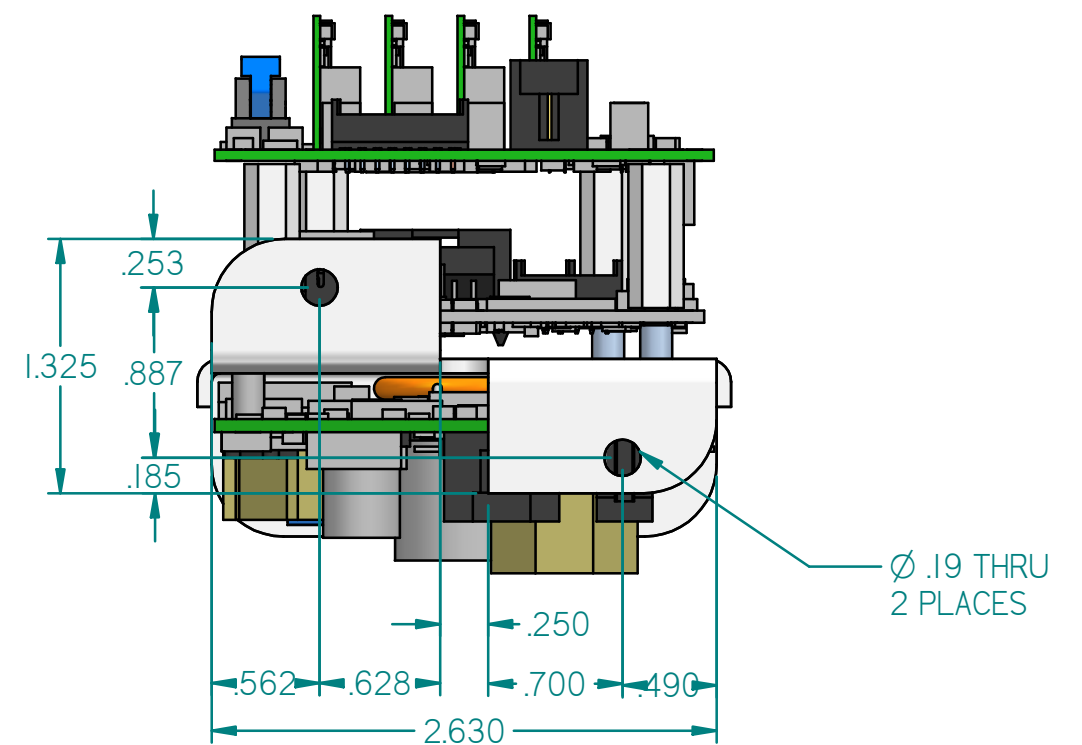
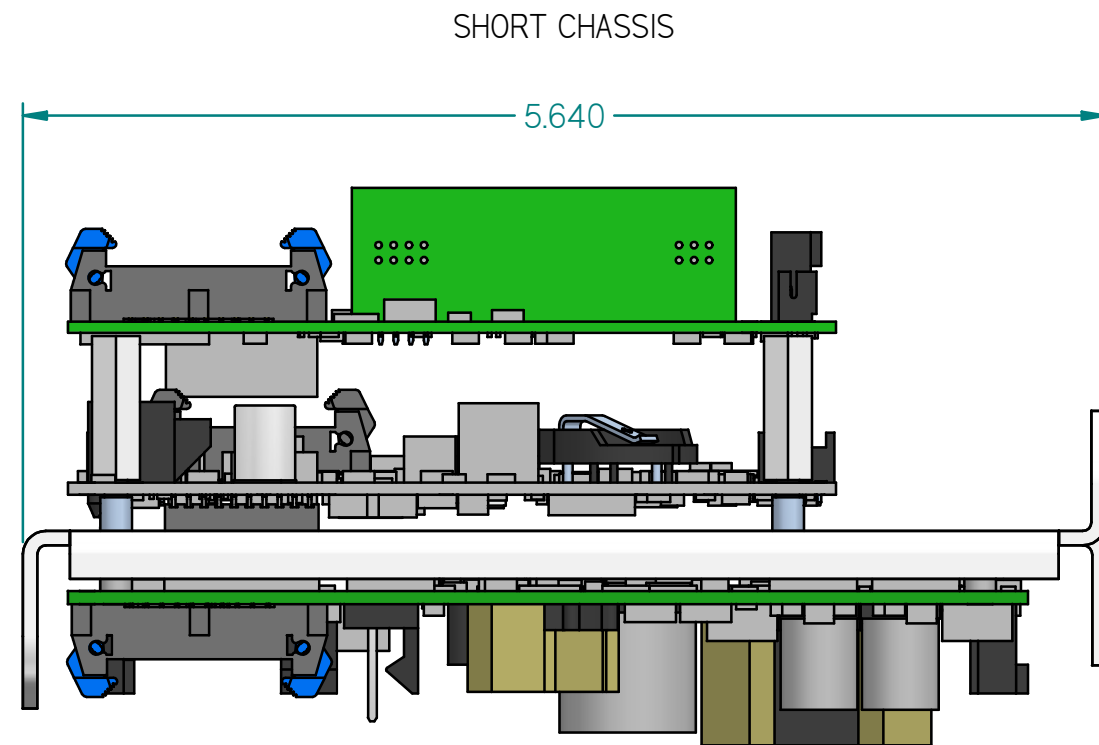


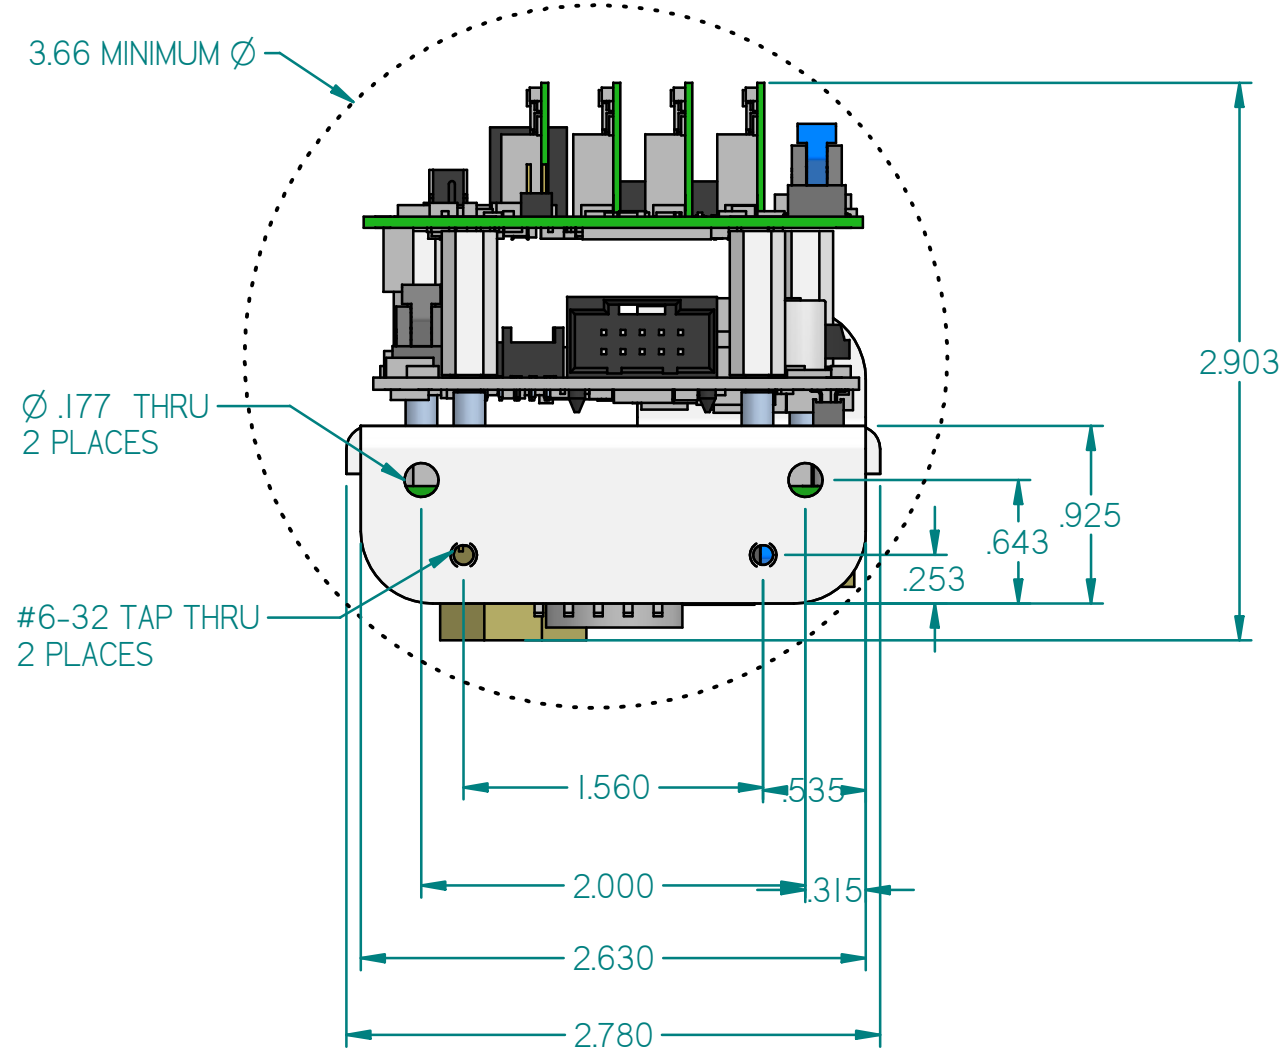

							TOLERANCES EXCEPT AS NOTED	PROPRIETARY		TELEDYNE BENTHOS A Teledyne Technologies Company				
							DECIMAL: .X ± .015 .XX ± .010 .XXX ± .005	This document and the information contained therein is proprietary and confidential to Teledyne Benthos, Inc. and may not be used, reproduced or disclosed without the express written consent of Teledyne Benthos, Inc., 49 Edgerton Dr., North Falmouth, MA 02556-2826		TITLE: DIRECTIONAL TRANSPONDER MOUNTING DIMENSIONS				
						FRACTIONAL: ± 1/64 Hole Size ± 1/64 Hole Location ± 1/32 General								
						ANGULAR: +/- 1°								
							BREAK SHARP EDGES EXCEPT AS NOTED TO: R.010	CAGE CODE:	26858	DRAWING NUMBER: C-270-174				
							DRAWN BY:	RS	REVISION: 2					
							CHECKED BY:							
							APPROVED BY:		DATE: I-3-08					
04/29/11			BOARD UPDATES		RDB		63/ All surfaces except as noted.	FILE NAME: C-270-174R2.DWG				SCALE: I to I		
01/03/08			RELEASED		RS					SHEET: I of I				
DATE	REV.	ECO #	DESCRIPTION	AUTH.	DR.	CHK.								