


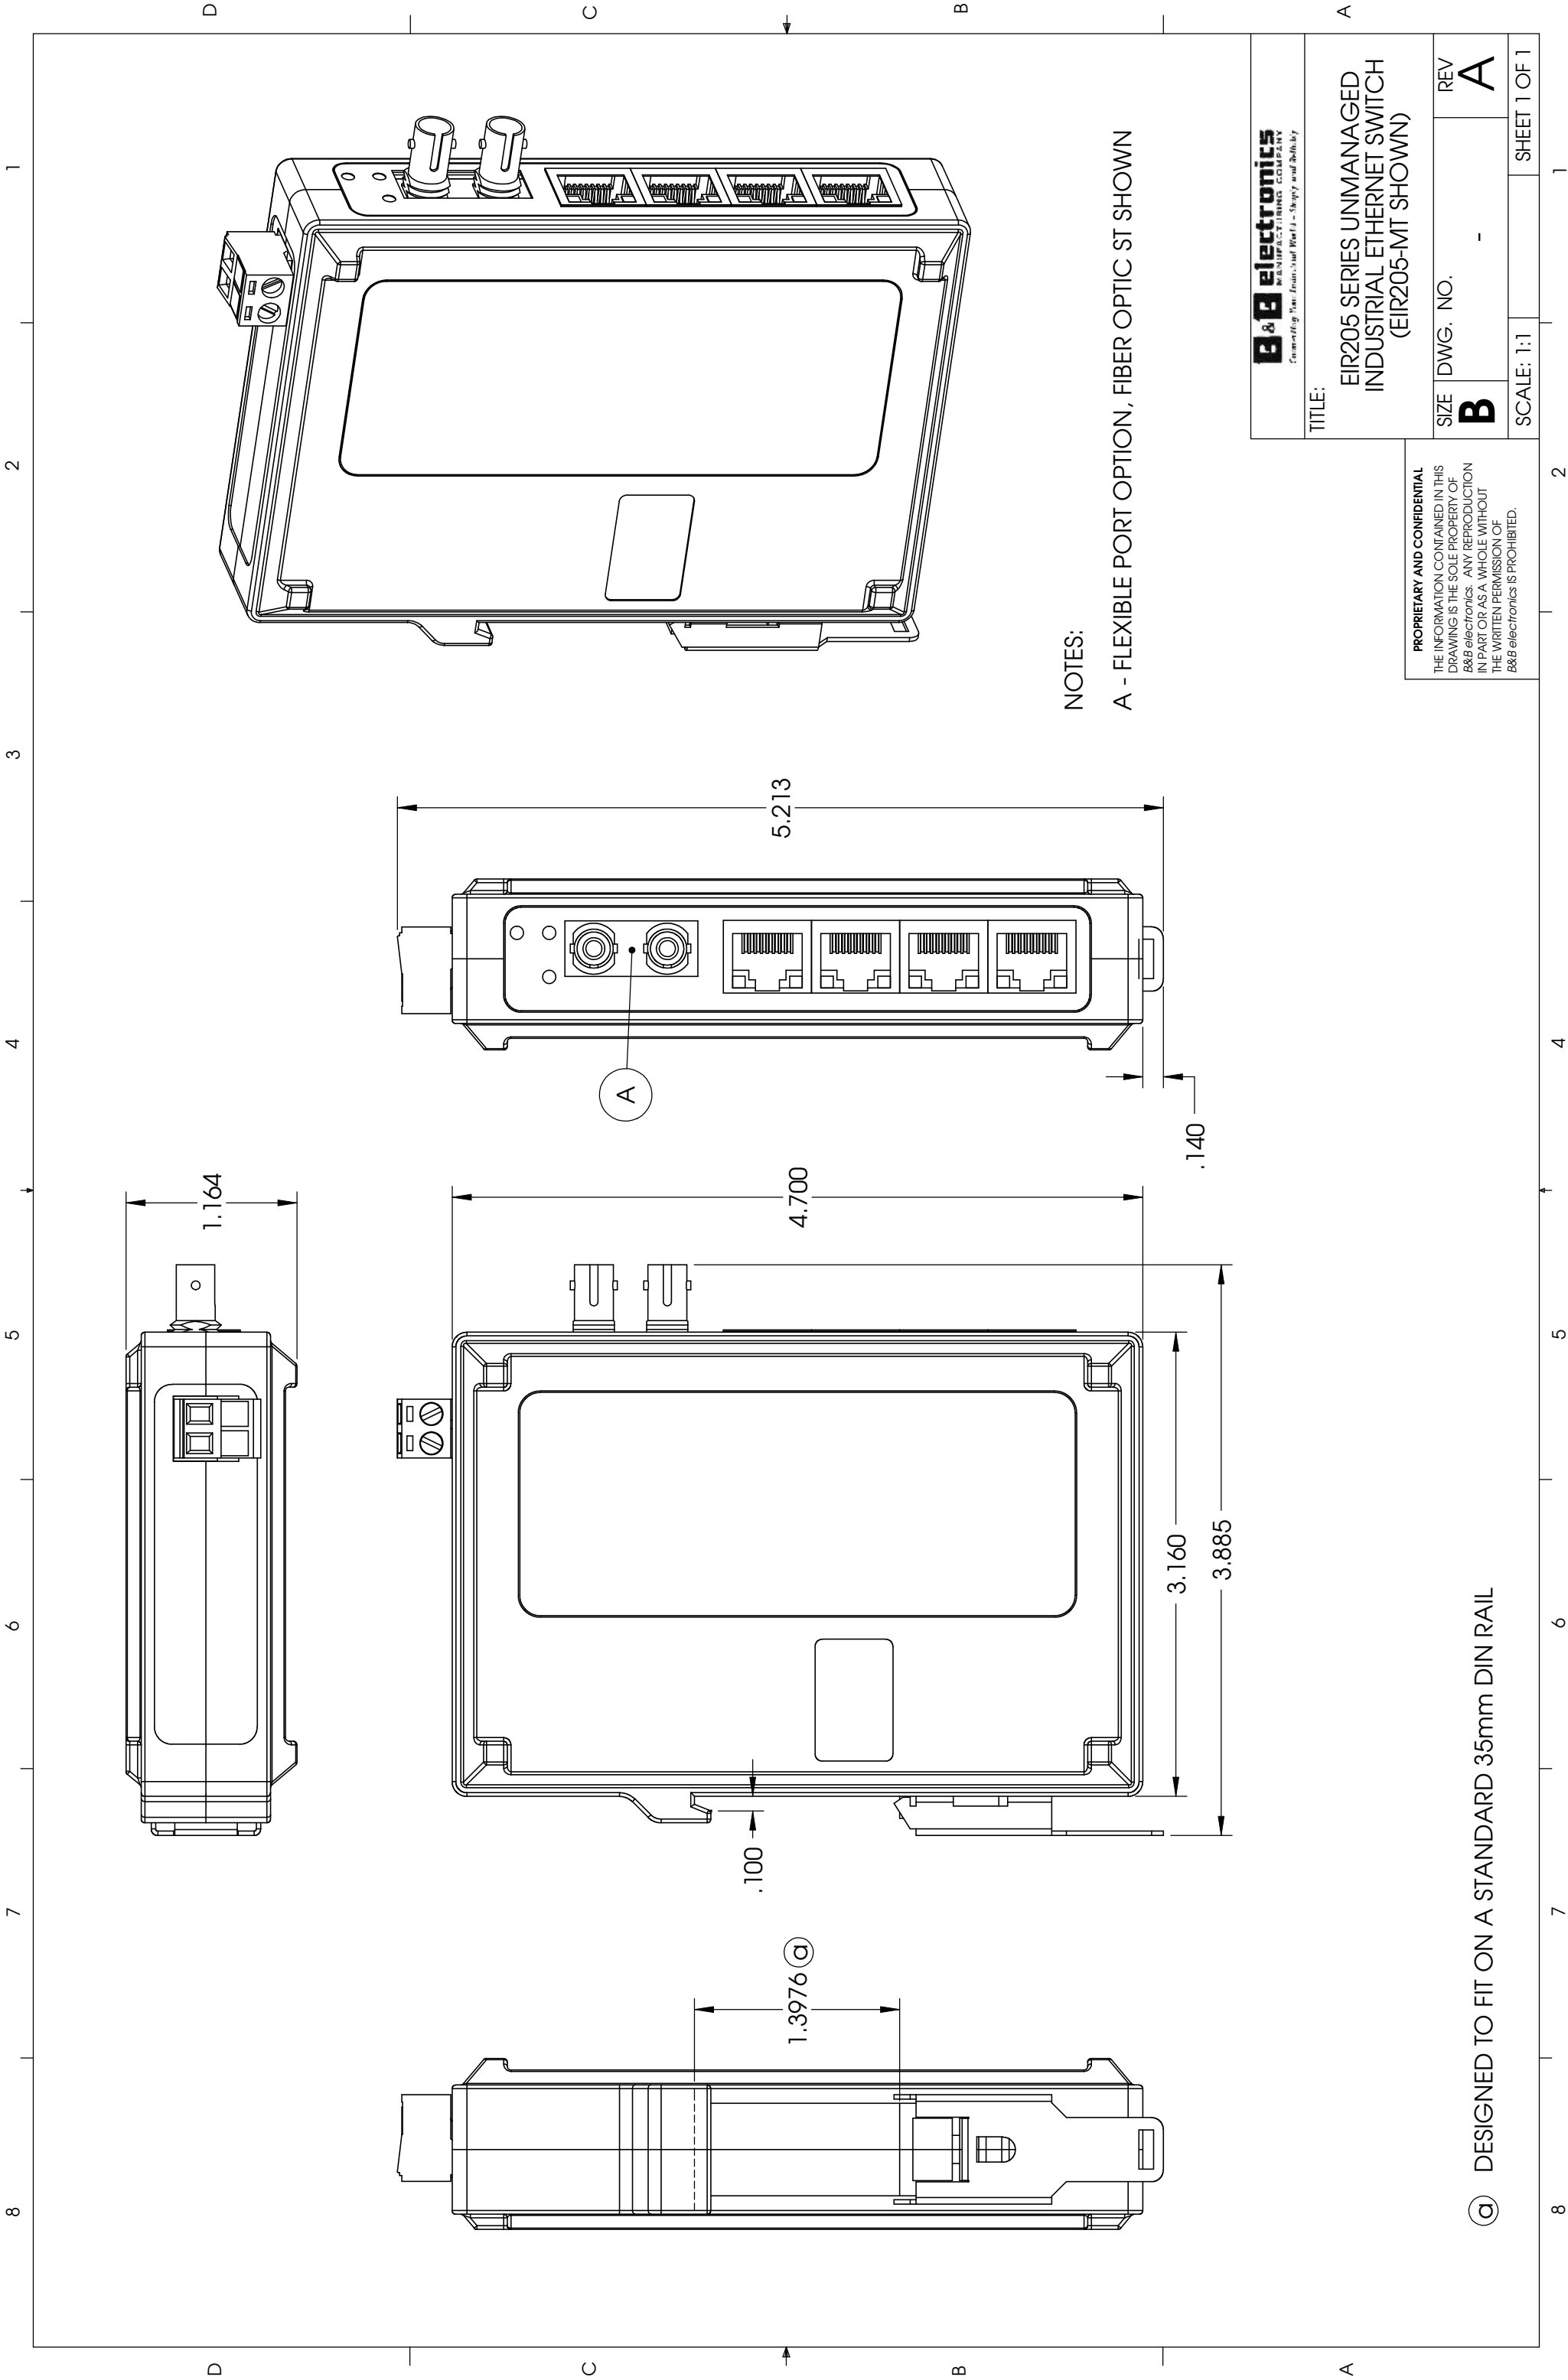

B&B electronics MANUFACTURING COMPANY <i>Powering Your Future, Not Just Your Field - Supply and Delivery</i>			
TITLE: EIR205 SERIES UNMANAGED INDUSTRIAL ETHERNET SWITCH (EIR205-MT SHOWN)			
SIZE B	DWG. NO. -	REV A	
SCALE: 1:1		SHEET 1 OF 1	

PROPRIETARY AND CONFIDENTIAL
THE INFORMATION CONTAINED IN THIS
DRAWING IS THE SOLE PROPERTY OF
B&B electronics. ANY REPRODUCTION
IN PART OR AS A WHOLE WITHOUT
THE WRITTEN PERMISSION OF
B&B electronics IS PROHIBITED.

Ⓐ DESIGNED TO FIT ON A STANDARD 35mm DIN RAIL