

8 7 6 5 4 3 2 1

THE INFORMATION CONTAINED IN THIS DRAWING IS THE SOLE PROPERTY OF MBARI ANY REPRODUCTION IN PART OR WHOLE WITHOUT THE WRITTEN PERMISSION OF MBARI IS PROHIBITED.


REVISIONS			
REV.	DESCRIPTION	DATE	APPROVED
	INITIAL RELEASE		

D

C

B

A

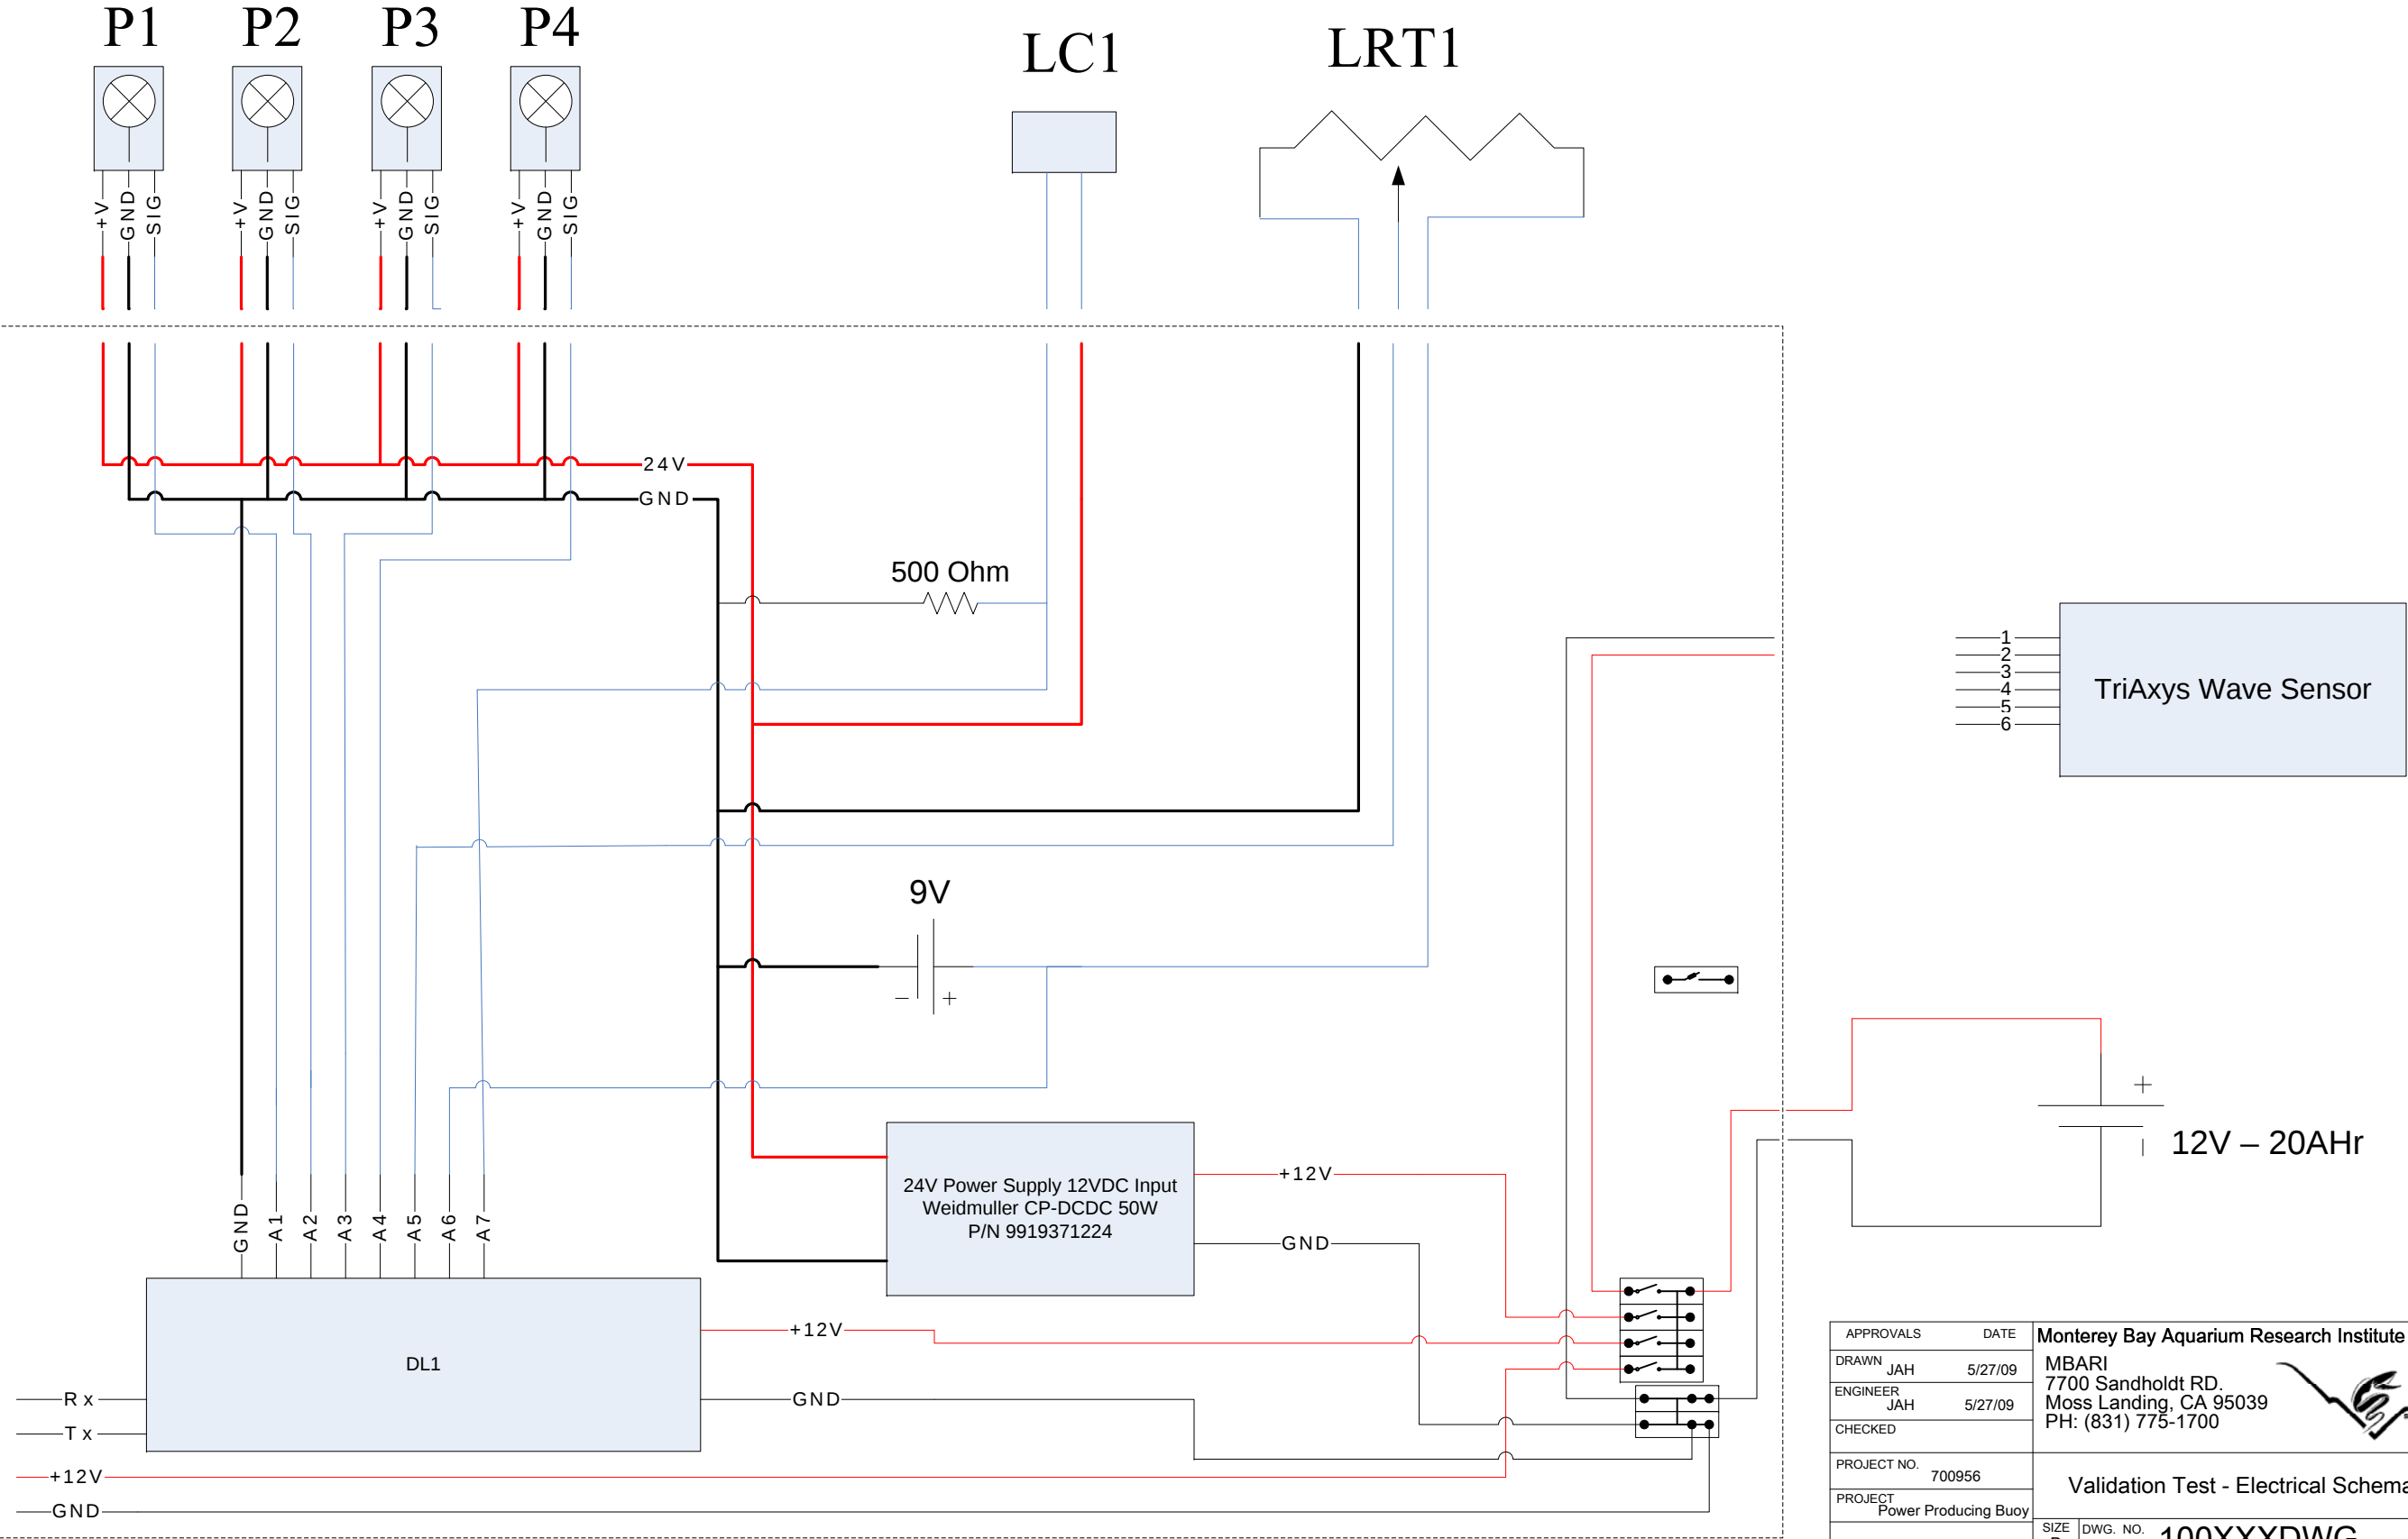

APPROVALS		DATE	Monterey Bay Aquarium Research Institute	
DRAWN	JAH	5/27/09	MBARI 7700 Sandholdt RD. Moss Landing, CA 95039 PH: (831) 775-1700	
ENGINEER	JAH	5/27/09		
CHECKED				
PROJECT NO.		700956	Validation Test - Electrical Schematic	
PROJECT		Power Producing Buoy		
SIZE	B	DWG. NO.	100XXXDWG	REV.
FILE:		SHEET 1 OF 1		