


8 7 6 5 4 3 2 1

THE INFORMATION CONTAINED IN THIS DRAWING IS THE SOLE PROPERTY OF MBARI ANY REPRODUCTION IN PART OR WHOLE WITHOUT THE WRITTEN PERMISSION OF MBARI IS PROHIBITED.

REVISIONS			
REV.	DESCRIPTION	DATE	APPROVED
	INITIAL RELEASE		

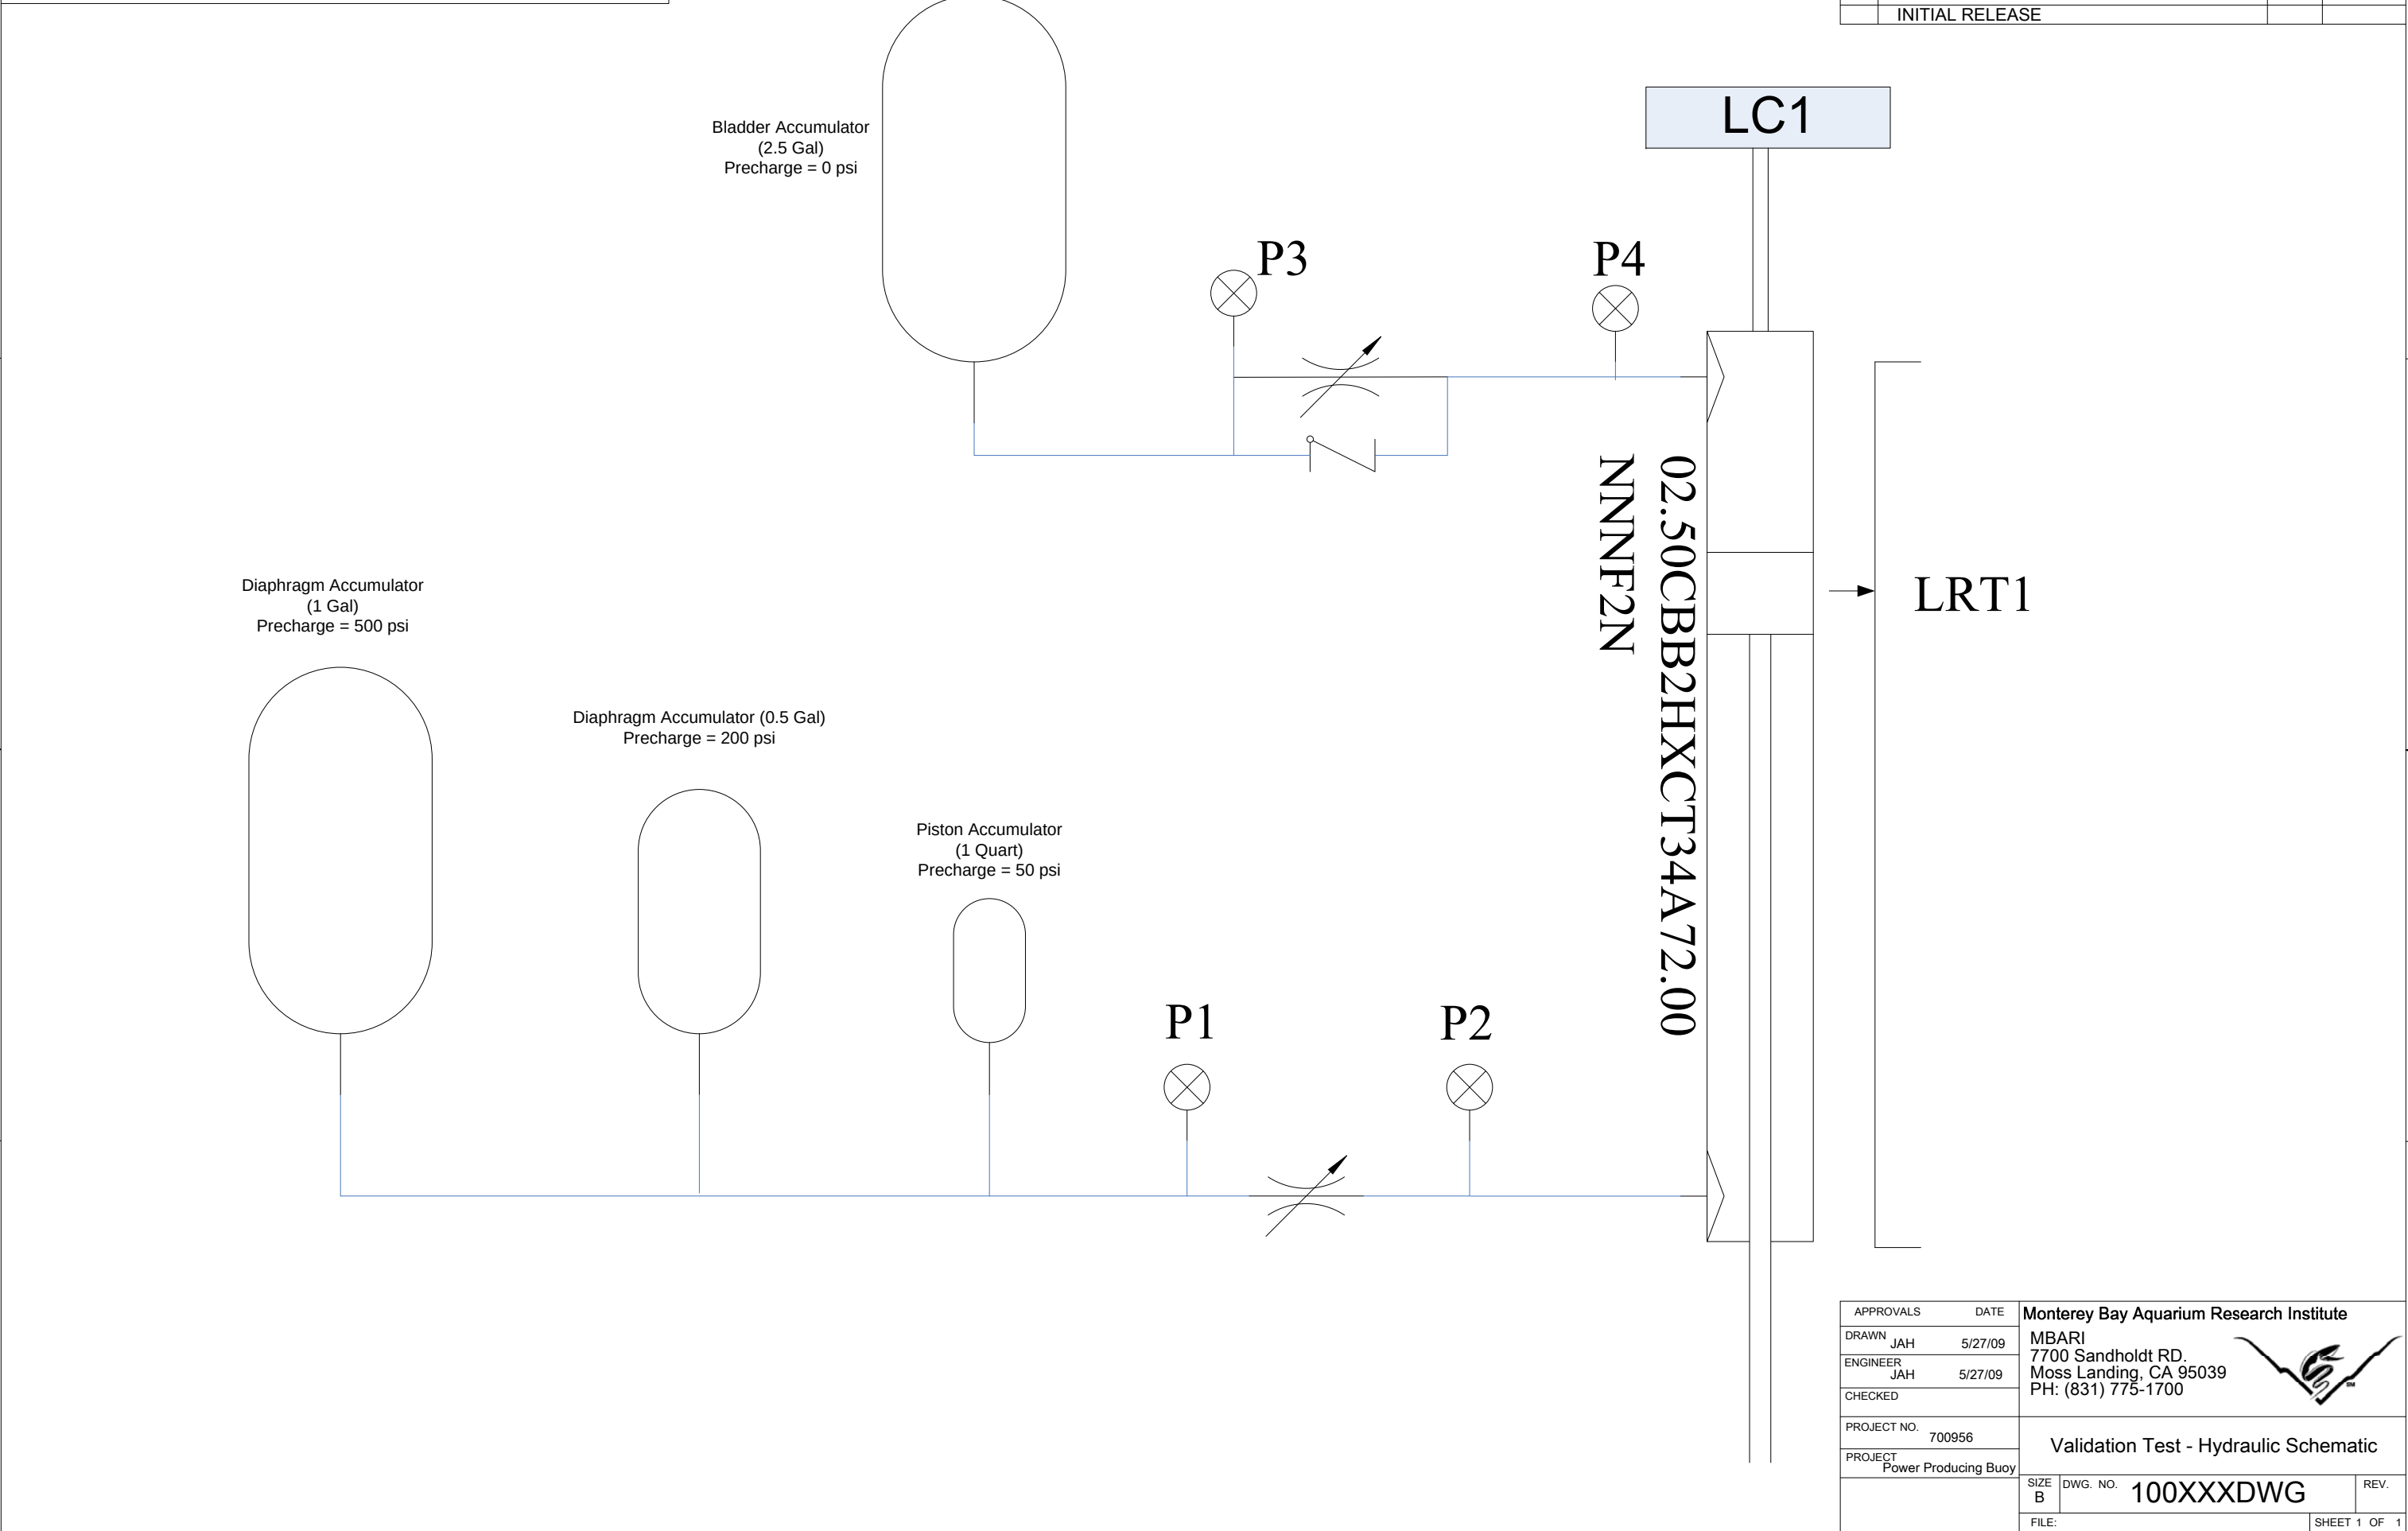

APPROVALS		DATE	Monterey Bay Aquarium Research Institute MBARI 7700 Sandholdt RD. Moss Landing, CA 95039 PH: (831) 775-1700 	
DRAWN		JAH 5/27/09		
ENGINEER		JAH 5/27/09		
CHECKED				
PROJECT NO.		700956	Validation Test - Hydraulic Schematic	
PROJECT		Power Producing Buoy		
SIZE		DWG. NO.	100XXXDWG	
B		REV.		
FILE:			SHEET 1 OF 1	