

Cable-Extension Position Transducer

0...5, 0...10 VDC Output Options

Ranges: 0-2 to 0-100 inches

Instrument Grade



Specification Summary:

GENERAL

Full Stroke Range Options0-2 to 0-100 inches
 Output Signal Options.....0...5, 0...10 VDC
 Accuracy..... $\pm 0.28\%$ to $\pm 0.15\%$ full stroke *see ordering information*
 Repeatability..... $\pm 0.05\%$ full stroke
 Resolutionessentially infinite
 Measuring Cable *see ordering information*
 Enclosure Material..... powder-painted and anodized aluminum
 Sensor plastic-hybrid precision potentiometer
 Potentiometer Cycle Life *see ordering information*
 Maximum Retraction Acceleration..... *see ordering information*
 Weight..... 2 lbs. max.


ELECTRICAL

Input *see ordering information*
 Input Current.....10 mA maximum
 Output Impedance.....1000 ohms
 Maximum Load 5000 ohms
 Zero Adjustment from factory set zero to 50% of full stroke range
 Span Adjustment.....to 50% of factory set span

ENVIRONMENTAL

EnclosureNEMA 1
 Operating Temperature-40° to 200°F (-40° to 90°C)
 Vibration..... up to 10 G's to 2000 Hz maximum

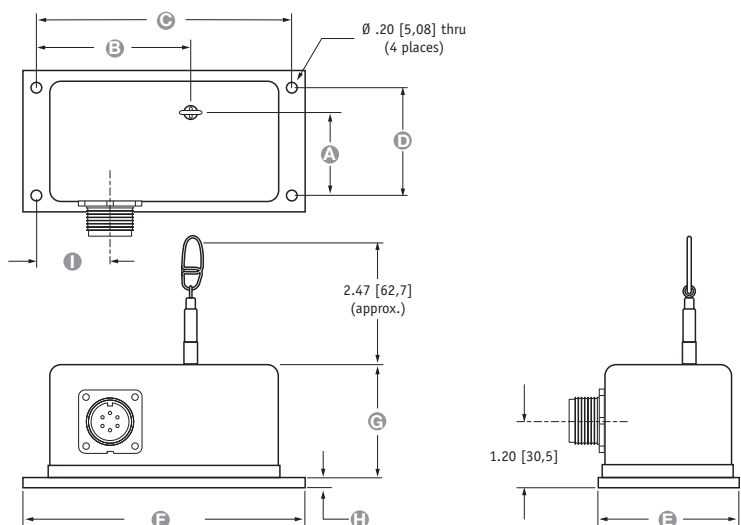fig. 1: Top Exit Option



Range	A	B	C	D	E	F	G	H	I
2", 10", 20"	1.34 [34,0]	4.00 [101,6]	7.00 [177,8]	2.00 [50,8]	2.63 [66,8]	7.50 [190,5]	2.10 [53,3]	.16 [4,1]	1.37 [34,8]
5", 25", 50"	1.83 [46,5]	4.00 [101,6]	7.00 [177,8]	2.00 [50,8]	2.63 [66,8]	7.50 [190,5]	2.10 [53,3]	.16 [4,1]	1.37 [34,8]
15", 30"	1.56 [39,6]	4.00 [101,6]	7.00 [177,8]	2.00 [50,8]	2.63 [66,8]	7.50 [190,5]	2.10 [53,3]	.16 [4,1]	1.37 [34,8]
40"	1.64 [41,6]	4.00 [101,6]	7.00 [177,8]	2.00 [50,8]	2.63 [66,8]	7.50 [190,5]	2.10 [53,3]	.16 [4,1]	1.37 [34,8]
60"	2.16 [54,9]	4.19 [106,4]	7.00 [177,8]	2.37 [60,2]	3.25 [82,5]	7.50 [190,5]	2.60 [66,0]	.19 [4,8]	1.37 [34,8]
75", 80"	2.45 [62,2]	4.38 [111,3]	6.75 [171,4]	2.50 [63,5]	3.63 [92,2]	7.50 [190,5]	2.86 [72,6]	.19 [4,8]	1.37 [34,8]
100"	3.10 [78,7]	4.19 [106,4]	7.38 [187,5]	3.00 [76,2]	4.25 [108,0]	8.00 [203,2]	3.79 [96,3]	.19 [4,8]	3.69 [93,7]

ALL DIMENSIONS ARE IN INCHES [MM] tolerances are ± 0.02 in. [± 0.5 mm] unless otherwise noted


PT510



Based on Celesco's original string pot design dating back to the late 1960's, the PT510 has become a standard throughout the years for literally thousands of applications including aircraft structural testing, hydraulic cylinder control, valve stem opening, and factory automation.

Available in full stroke ranges up to 100-inches, the PT510 provides a regulated voltage feedback signal linearly proportional to the position of its traveling stainless steel measuring cable. Output signal options include 0-5 and 0-10 vdc.

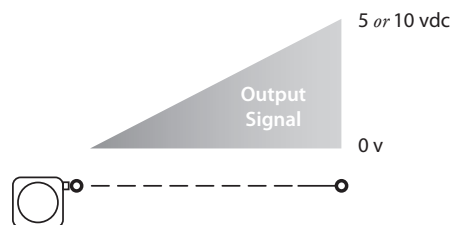Electrical Output Signal



celesco

celesco.com • info@celesco.com

Celesco Transducer Products, Inc.
 20630 Plummer Street • Chatsworth, CA 91311

tel: 800.423.5483 • +1.818.701.2750 • fax: +1.818.701.2799

Ordering Information:

Model Number:

PT510 - **1** - **1** - **0**

order code: **R** **A** **B** **C** **D** **E** **F** **G**

Sample Model Number:

PT510 - 0025 - 111 - 1110

R range: 25 inches
A measuring cable tension: standard - 5 oz.
C cable exit: top
E output signal: 0...10 VDC
F electrical connection: 6-pin plastic connector

Full Stroke Range:

R order code:	0002	0005	0010	0015	0020	0025	0030	0040	0050	0060	0075	0100
full stroke range, min:	2 in.	5 in.	10 in.	15 in.	20 in.	25 in.	30 in.	40 in.	50 in.	60 in.	75 in.	100 in.
accuracy (% of f.s.):	0.28%	0.28%	0.18%	0.18%	0.15%	0.18%	0.15%	0.15%	0.15%	0.15%	0.15%	0.15%
potentiometer cycle life*:	2.5 x 10 ⁶	2.5 x 10 ⁶	5 x 10 ⁵	5 x 10 ⁵	5 x 10 ⁵	5 x 10 ⁵	5 x 10 ⁵	2.5 x 10 ⁵	2.5 x 10 ⁵	2.5 x 10 ⁵	2.5 x 10 ⁵	2.5 x 10 ⁵





*—1 cycle is defined as the travel of the measuring cable from full retraction to full extension and back to full retraction

Measuring Cable Tension:

A order code:	1	H	2**	3**
	standard tension*/ acceleration	high tension*/ acceleration		
2, 10, 20 inch range:	12 oz. / 11 G	65 oz. / 53 G	72 oz.	144 oz.
5, 25, 50 inch range:	5 oz. / 2 G	26 oz. / 11 G	30 oz.	60 oz.
15, 30 inch range:	8 oz. / 3 G	43 oz. / 23 G	48 oz.	96 oz.
40 inch range:	6 oz. / 4 G	33 oz. / 16 G	36 oz.	72 oz.
60 inch range:	13 oz. / 4 G	22 oz. / 8 G	26 oz.	52 oz.
75, 80 inch range:	10 oz. / 3 G	40 oz. / 12 G	20 oz.	40 oz.
100 inch range:	13 oz. / 5 G	52 oz. / 20 G	26 oz.	52 oz.
measuring cable:	.019-in. dia. nylon-coated stainless steel		.024-in. dia. stainless steel	

*—note: spring tension tolerance: $\pm 20\%$ **—note: outline dimensions for these options not controlled on this datasheet.

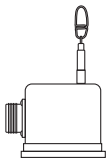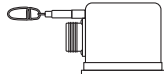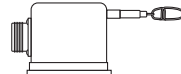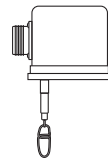Measuring Cable Exit:

C order code:	1	2	3	4
	top exit (see fig. 1)	front exit*	rear exit*	bottom exit*
				

*—note: dimensions for optional cable exits not controlled on this datasheet, please contact factory

Sensing Circuit:

E order code:	1	2	3	4
output signal options:	0...10 VDC	0...5 VDC	10...0 VDC	5...0 VDC
				
input voltage:	14.5 - 40 vdc	10.5 - 40 vdc	14.5 - 40 vdc	10.5 - 40 vdc

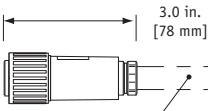
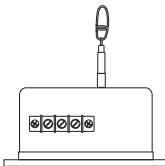
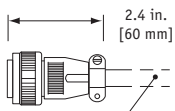
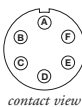
Example:

ordercode = 1 = 0...10 vdc



Ordering Information (cont.):



Electrical Connection:

F	order code:	1	2	3	4																								
		6-pin plastic connector with mating plug	terminal strip	6-pin metal connector with mating plug	25-ft. instrumentation cable 24 AWG, shielded																								
																													
		1/2 - 5/16" [14 - 8 mm] cable dia. 16 AWG max conductor size connector: MS3102E-14S-6P mating plug: MS3106E-14S-6S		3/8-in. [9 mm] max cable dia. 16 AWG max conductor size connector: MS3102E-14S-6P mating plug: MS3106E-14S-6S	25 ft. x 0.2-in. dia. [7,5 M x 5 mm dia.] 24 AWG, shielded																								
		6-pin mating plug:	Terminal Strip:	25-ft. instrumentation cable:																									
		<table><tr><th>pin</th><th>signals</th></tr><tr><td>A</td><td>input voltage</td></tr><tr><td>B</td><td>output signal</td></tr><tr><td>C</td><td>common</td></tr></table>	pin	signals	A	input voltage	B	output signal	C	common	 <i>contact view</i>	<table><tr><th>terminal</th><th>signals</th></tr><tr><td>1</td><td>input voltage</td></tr><tr><td>2</td><td>output signal</td></tr><tr><td>3</td><td>common</td></tr></table>	terminal	signals	1	input voltage	2	output signal	3	common	<table><tr><th>color code</th><th>signals</th></tr><tr><td>RED</td><td>input voltage</td></tr><tr><td>BLACK</td><td>common</td></tr><tr><td>GREEN</td><td>output signal</td></tr></table>	color code	signals	RED	input voltage	BLACK	common	GREEN	output signal
pin	signals																												
A	input voltage																												
B	output signal																												
C	common																												
terminal	signals																												
1	input voltage																												
2	output signal																												
3	common																												
color code	signals																												
RED	input voltage																												
BLACK	common																												
GREEN	output signal																												

Output Signal Selection:

The output signal direction can be reversed at any time by simply changing the dip-switch settings found on the internal signal board. After the settings have been changed, adjustment of the Zero and Span trimpots will be required to precisely match signal values to the beginning and end points of the stroke.

output signal	switch setting	signal board
0...10 vdc		
10...0 vdc		
0...5 vdc		
5...0 vdc		

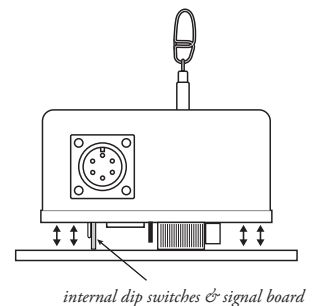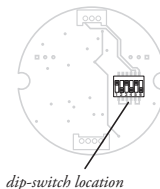

To gain access to the signal board, remove the two 4-40 screws on top and lift up cover.

version: 4.1 last updated: April 06, 2009