


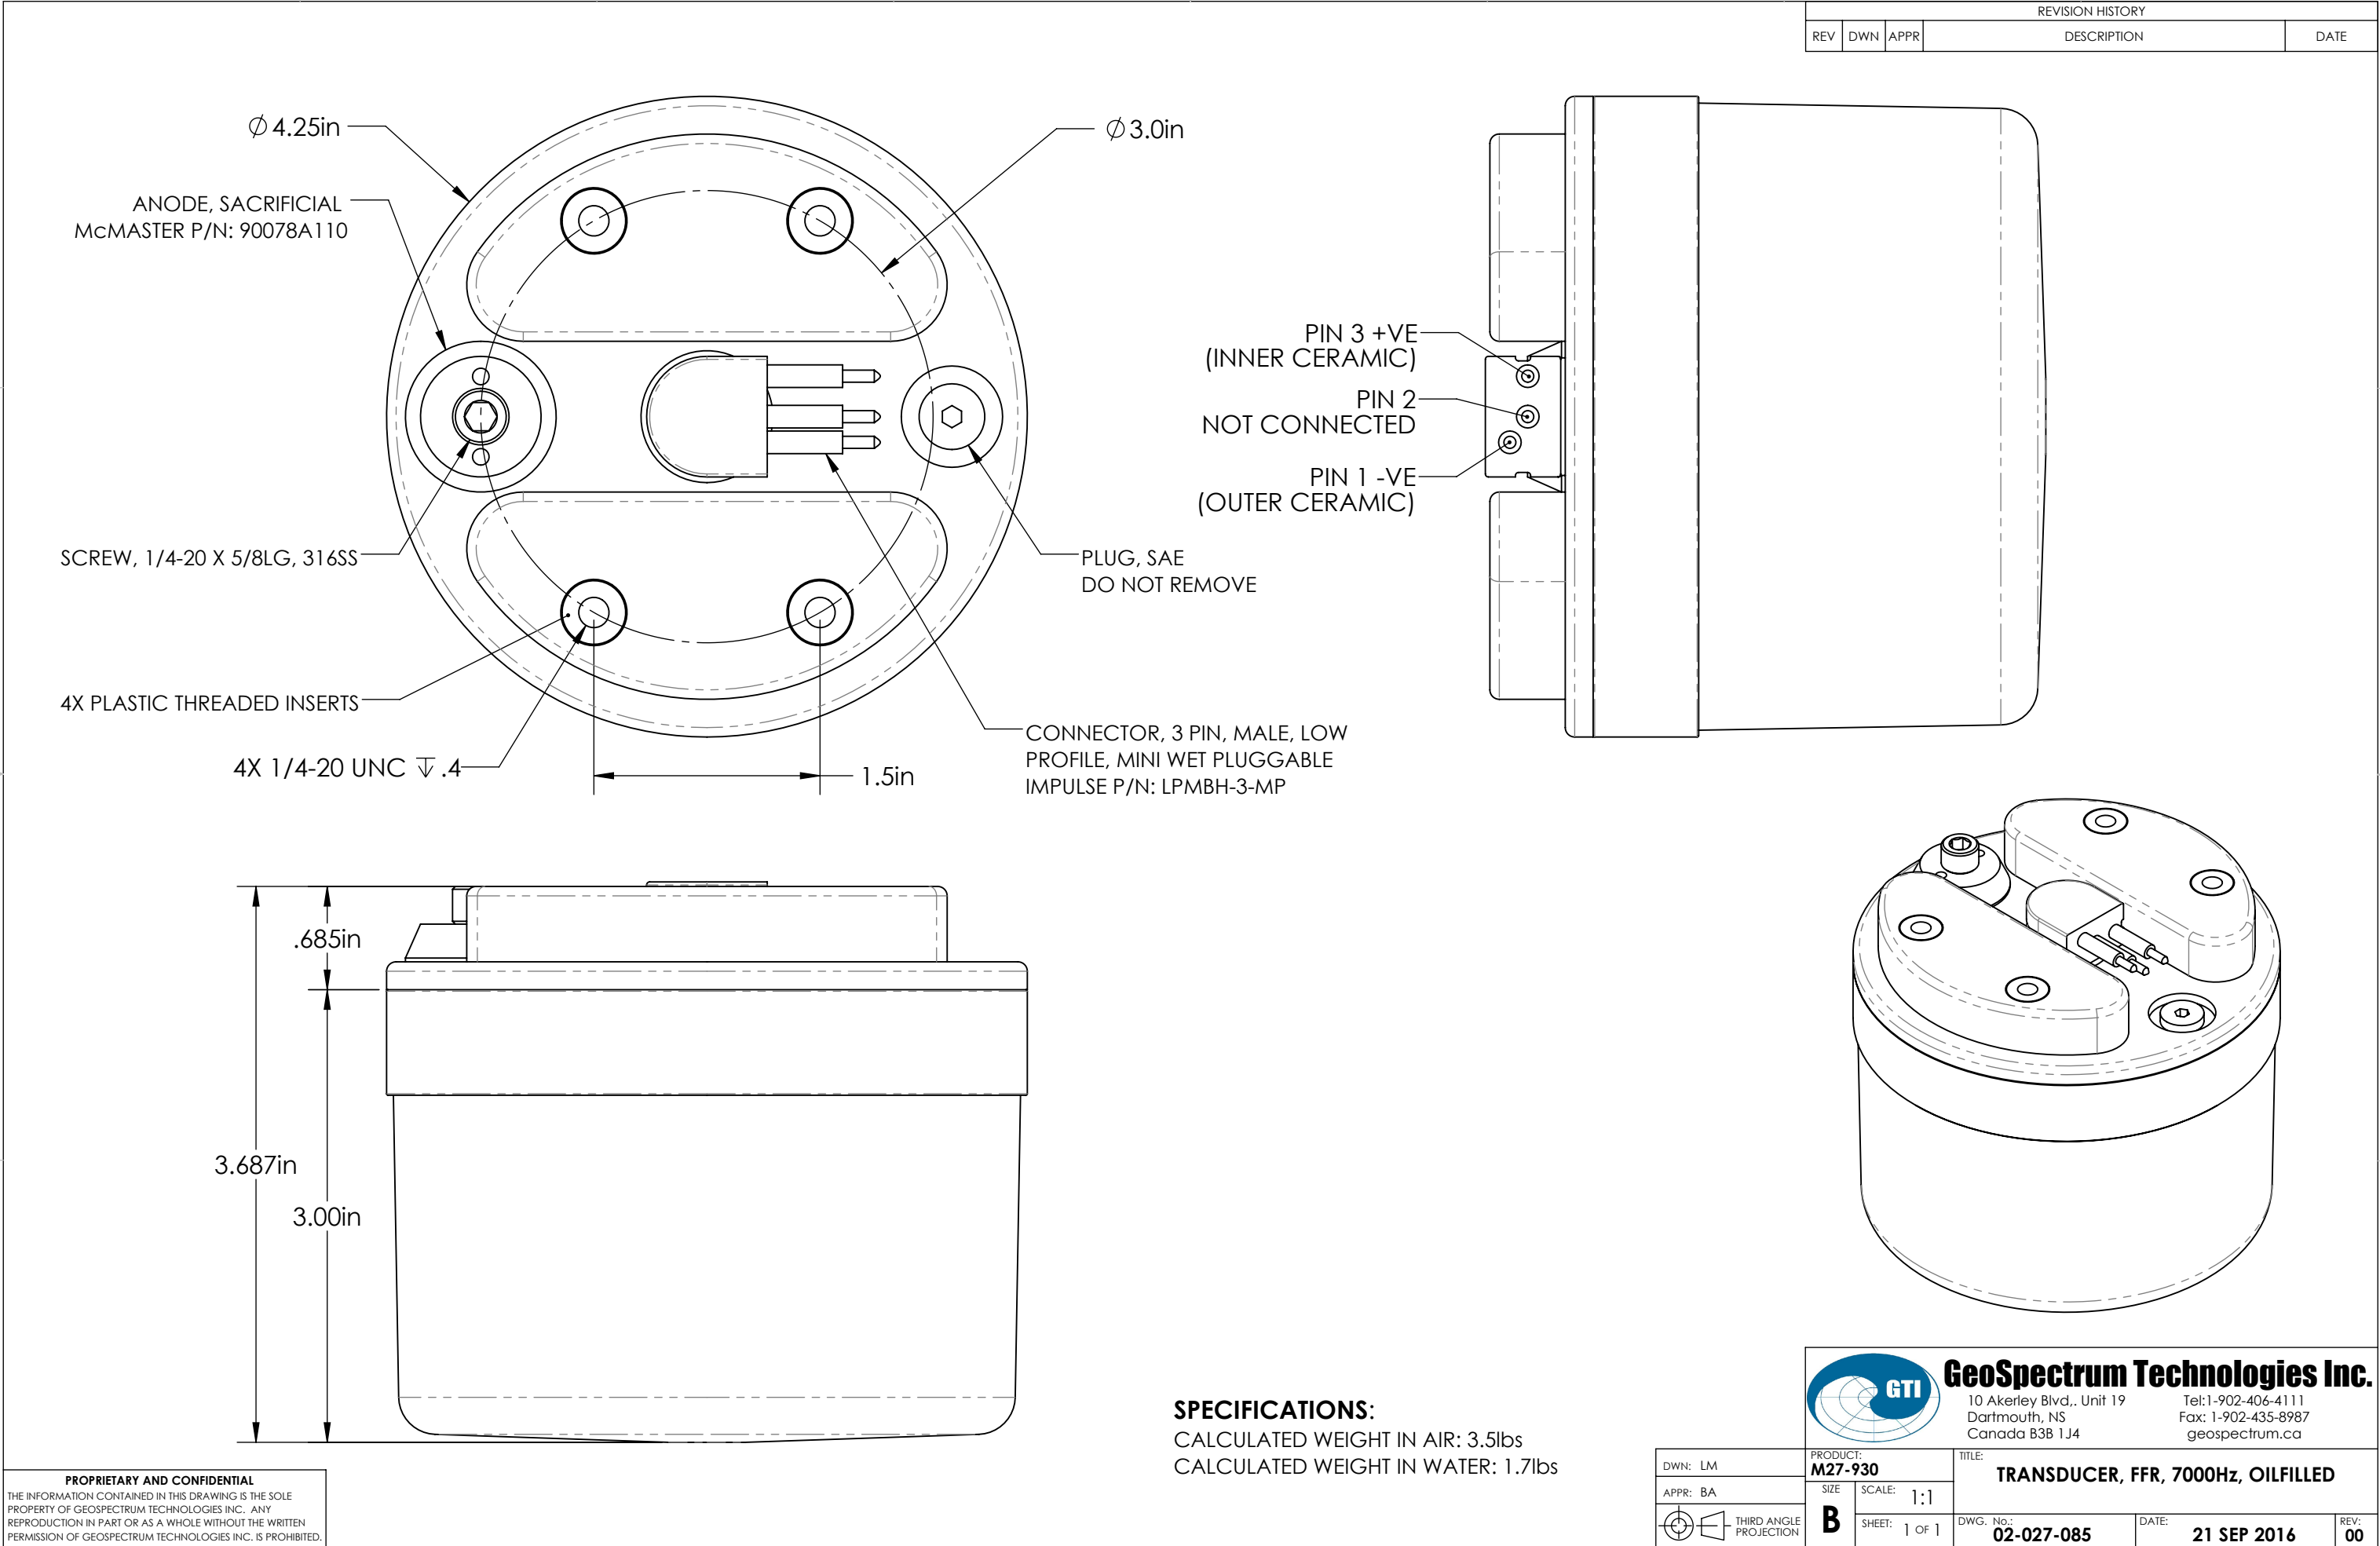

REVISION HISTORY				
REV	DWN	APPR	DESCRIPTION	DATE

PROPRIETARY AND CONFIDENTIAL
THE INFORMATION CONTAINED IN THIS DRAWING IS THE SOLE PROPERTY OF GEOSPECTRUM TECHNOLOGIES INC.. ANY REPRODUCTION IN PART OR AS A WHOLE WITHOUT THE WRITTEN PERMISSION OF GEOSPECTRUM TECHNOLOGIES INC. IS PROHIBITED.

SPECIFICATIONS:
CALCULATED WEIGHT IN AIR: 3.5lbs
CALCULATED WEIGHT IN WATER: 1.7lbs

DWN: LM	PRODUCT: M27-930	TITLE: TRANSDUCER, FFR, 7000Hz, OILFILLED			
APPR: BA	SIZE: B	SCALE: 1:1			
THIRD ANGLE PROJECTION	SHEET: 1 OF 1	DWG. No.: 02-027-085	DATE: 21 SEP 2016	REV: 00	



GeoSpectrum Technologies Inc.
10 Akerley Blvd., Unit 19
Dartmouth, NS
Canada B3B 1J4
Tel: 1-902-406-4111
Fax: 1-902-435-8987
geospectrum.ca