


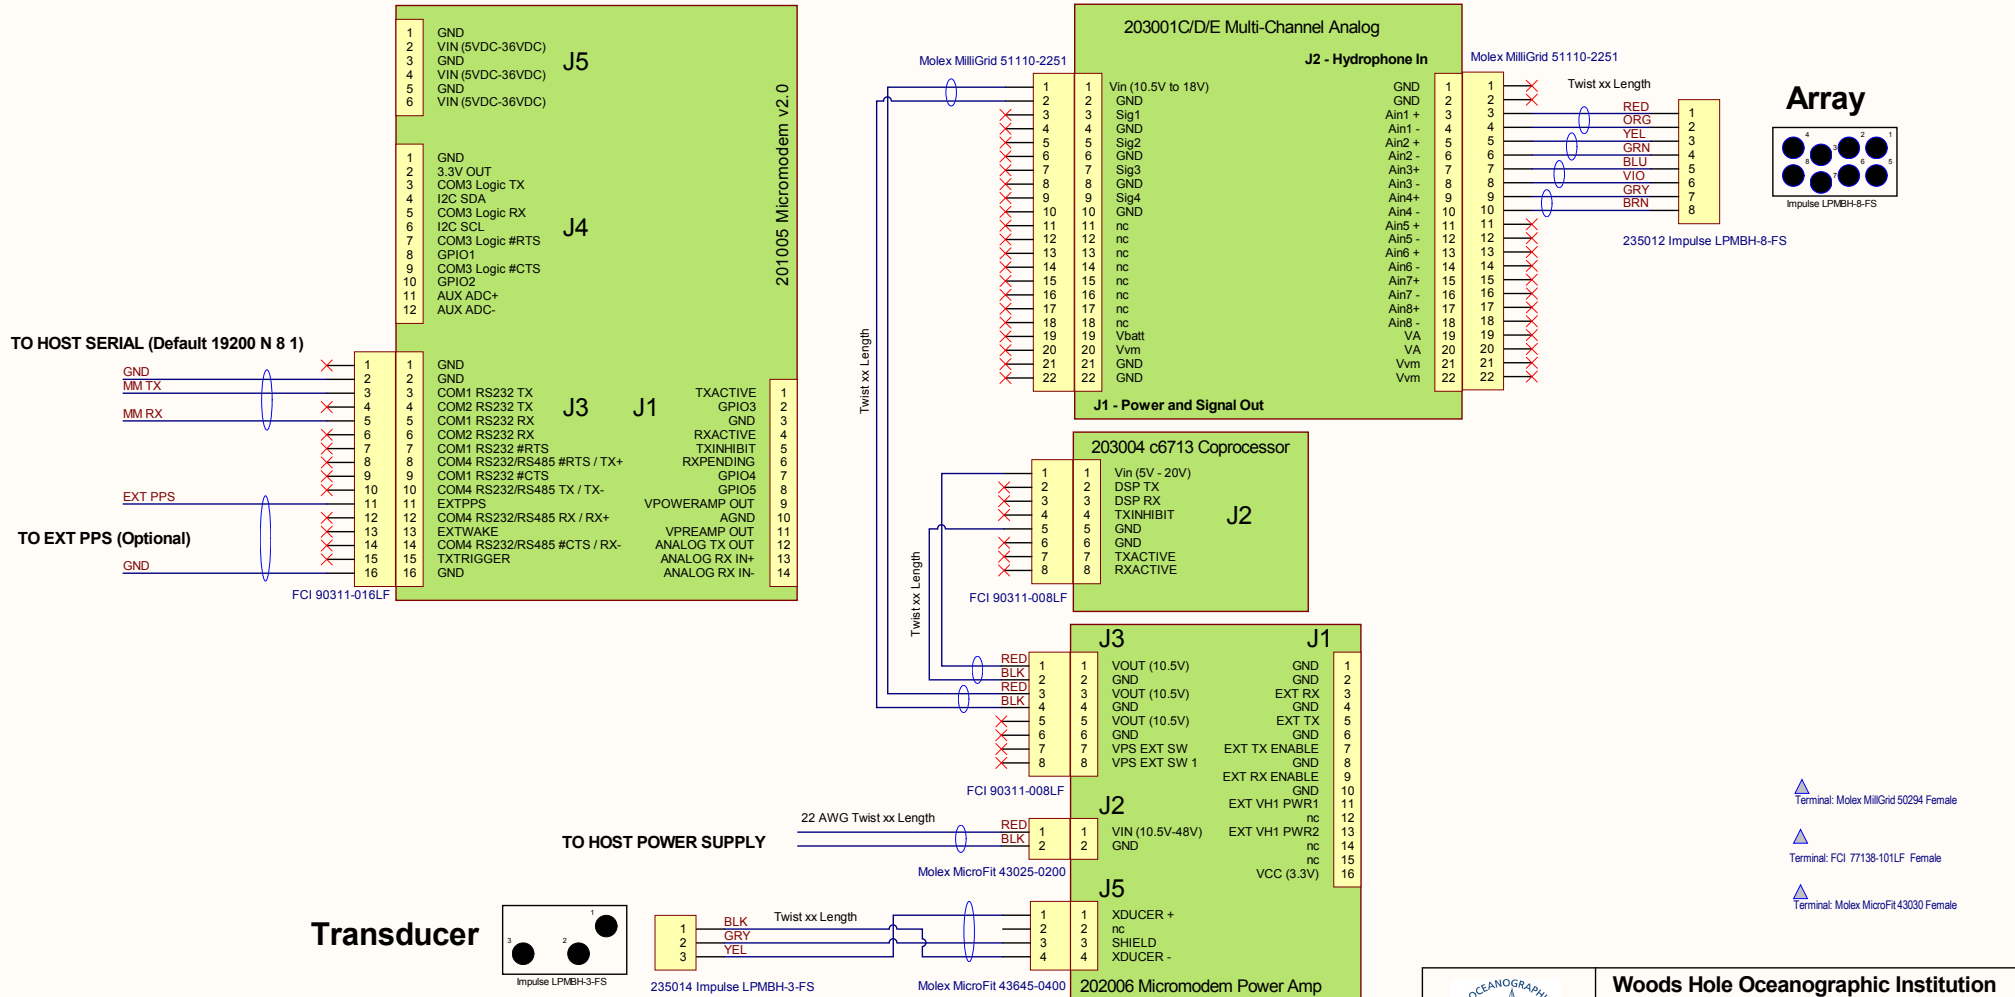

		Woods Hole Oceanographic Institution 86 Water Street Dept 4 MS 18 Woods Hole, MA 02543	
		Title: Multi-RX PSK Micromodem Intergration Micromodem v2.0, Wide Input Power Amp Coprocessor and Multi-Channel Analog	
Cage Code: 88846		Drawing Number: 250032-SCH	
Drawn By: Keenan Ball		Rev: A	
Date Drawn: 1/28/2016		Sheet 1 of 1	