


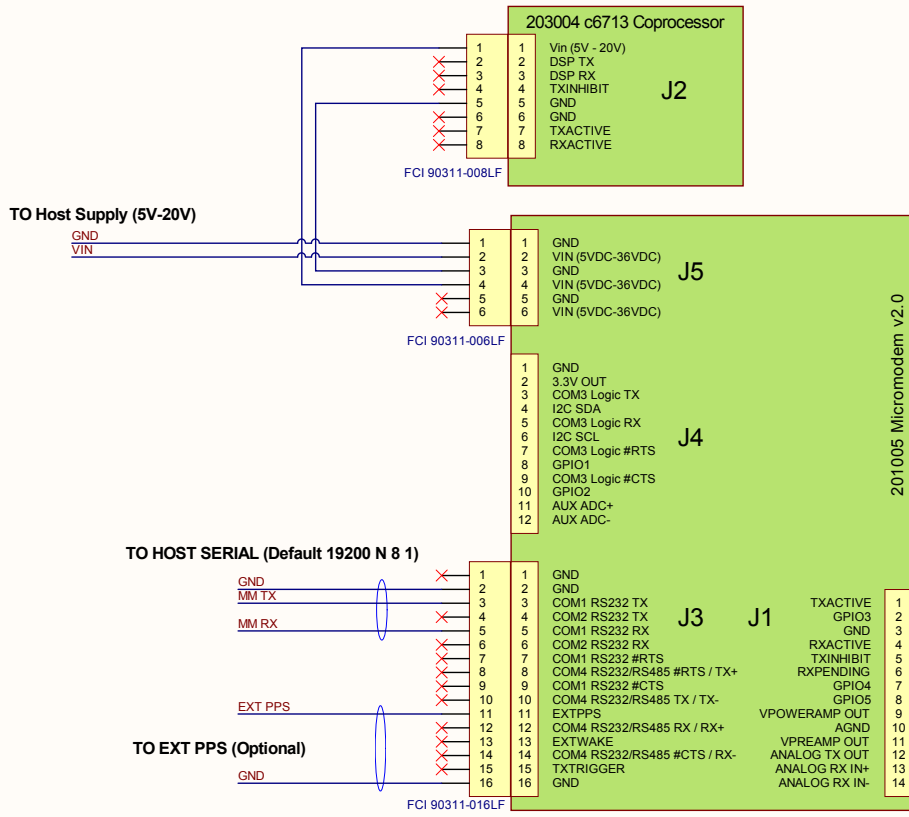

Terminal: Molex MillGrid 50294 Female  
Terminal: FCI 77138-101LF Female  
Terminal: Molex MicroFit 43030 Female

- Notes:
1. All wires to be 24 AWG Teflon Insulate unless otherwise specified.
  2. Wiring to be neatly routed inside of housing.
  3. Group and twist wires as indicated.
  4. Install crimped terminals in unused Millgrid Receptacles

|                                                                                       |   |                                      |
|---------------------------------------------------------------------------------------|---|--------------------------------------|
|  | <b>Woods Hole Oceanographic Institution</b><br>86 Water Street Dept 4 MS 18<br>Woods Hole, MA 02543 |                                      |
|                                                                                       | Title:<br><b>Single-RX PSK Micromodem Intergration<br/>Micromodem v2.0 and Coprocessor</b>          |                                      |
|                                                                                       | Cage Code:<br><b>88846</b>                                                                          | Drawing Number:<br><b>250038-SCH</b> |
|                                                                                       | Drawn By:<br><b>Keenan Ball</b>                                                                     | Rev:<br><b>A</b>                     |
| Date Drawn:<br><b>1/28/2016</b>                                                       | Sheet 1 of 1                                                                                        |                                      |