


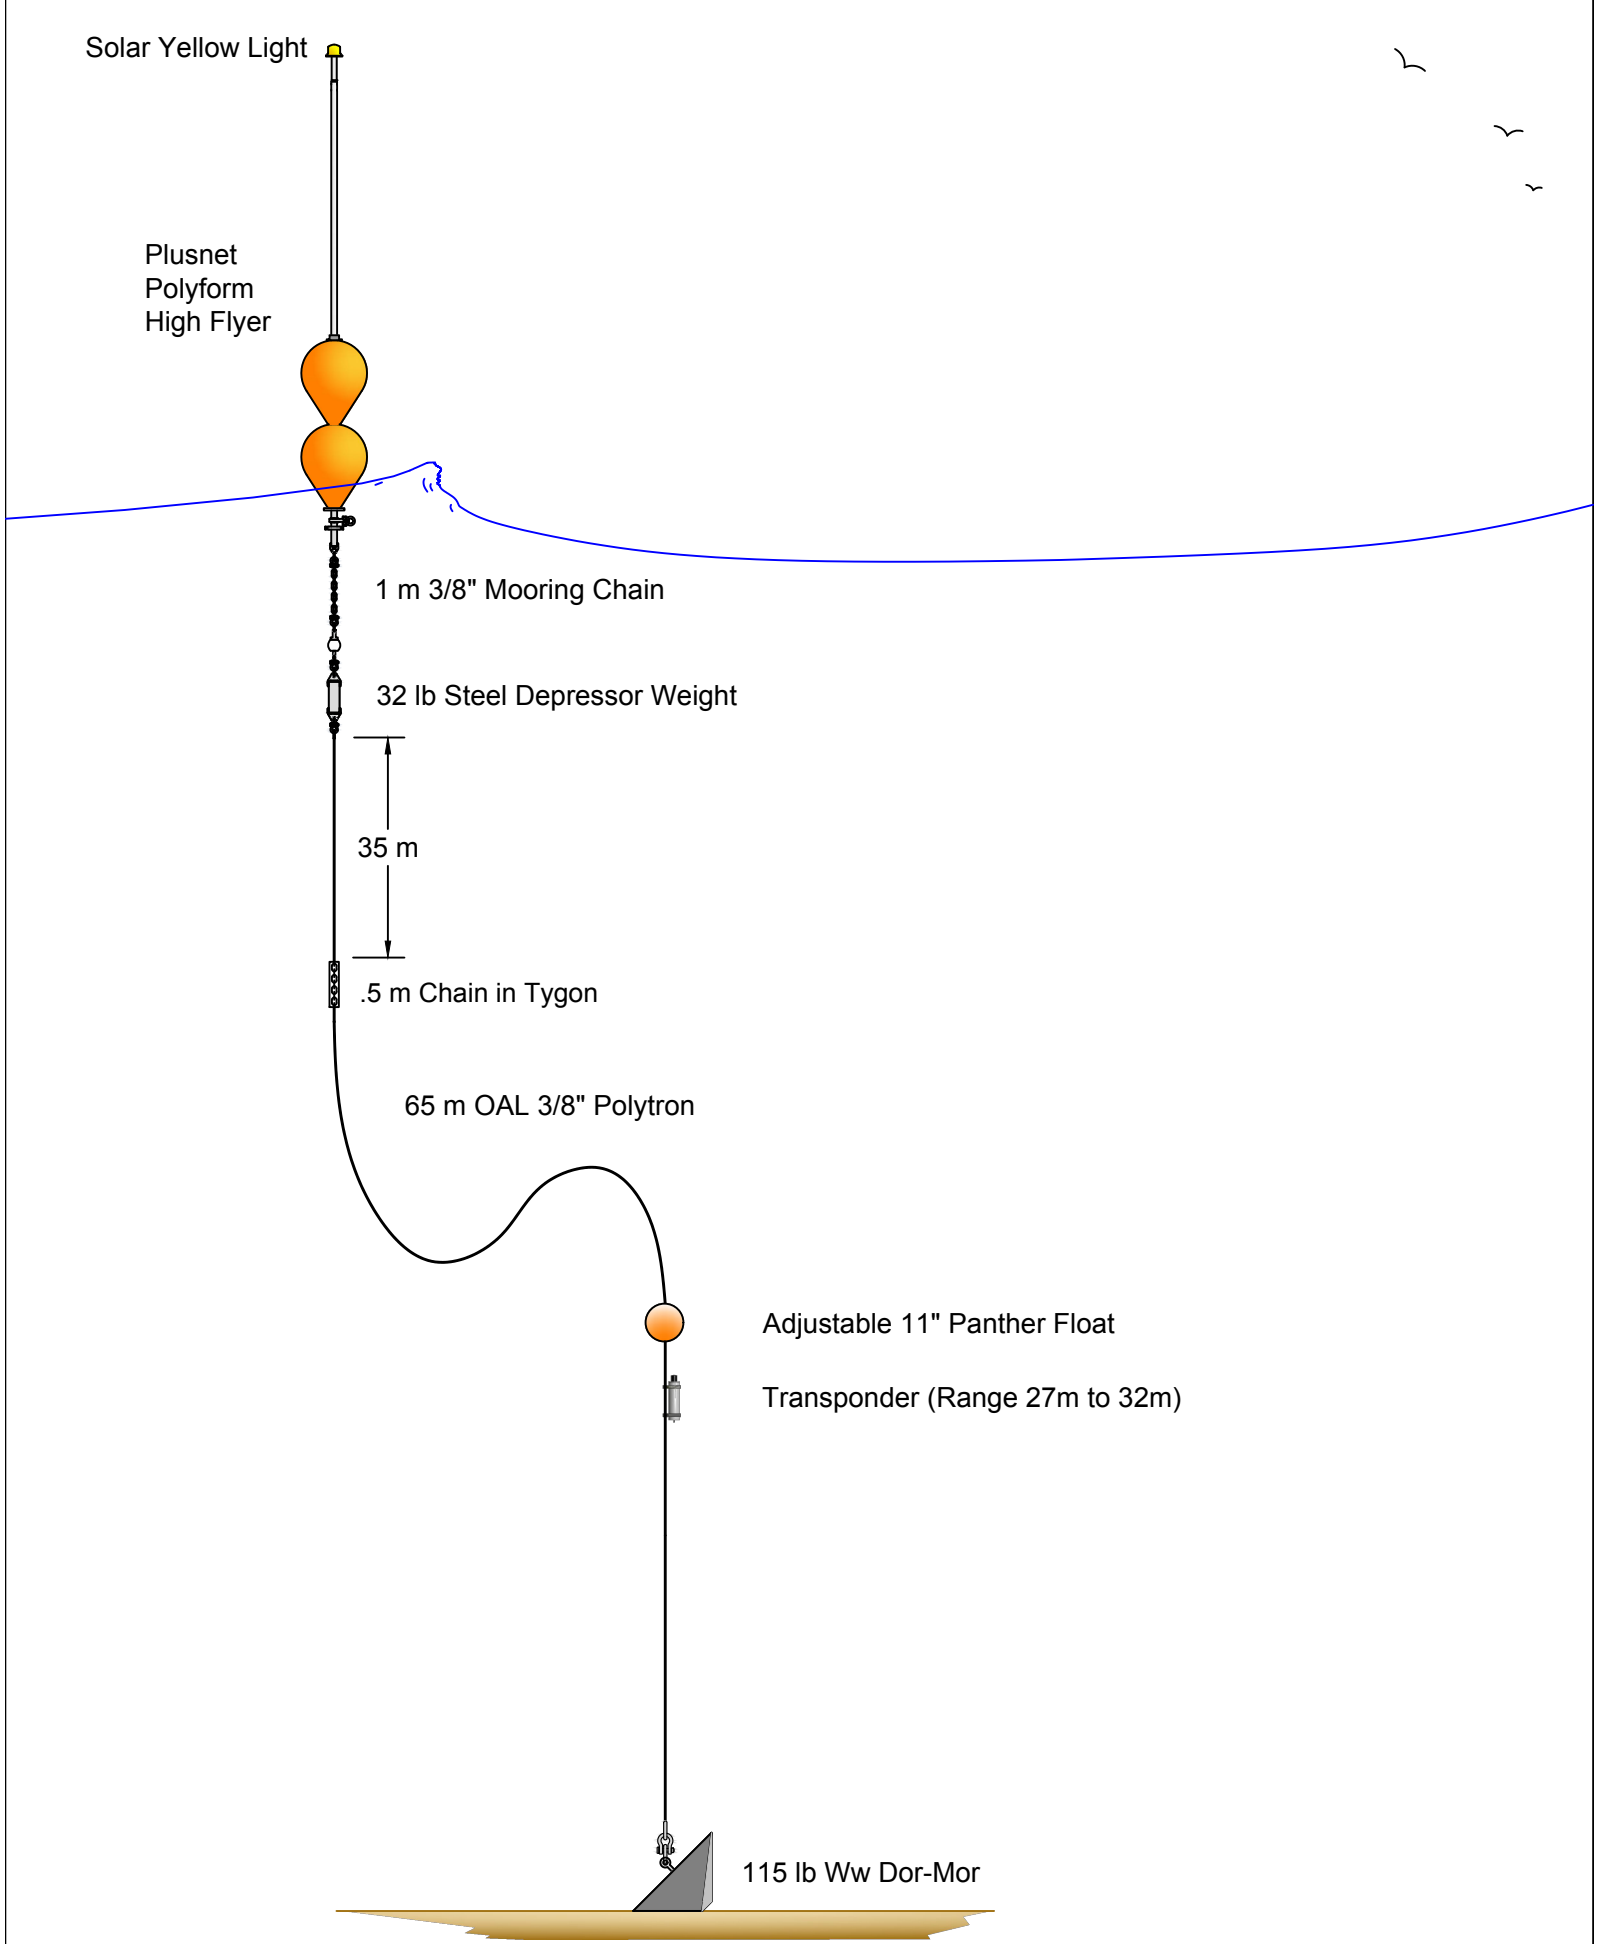

High Flyer Transponder Mooring
54-64 meter Depth Range