


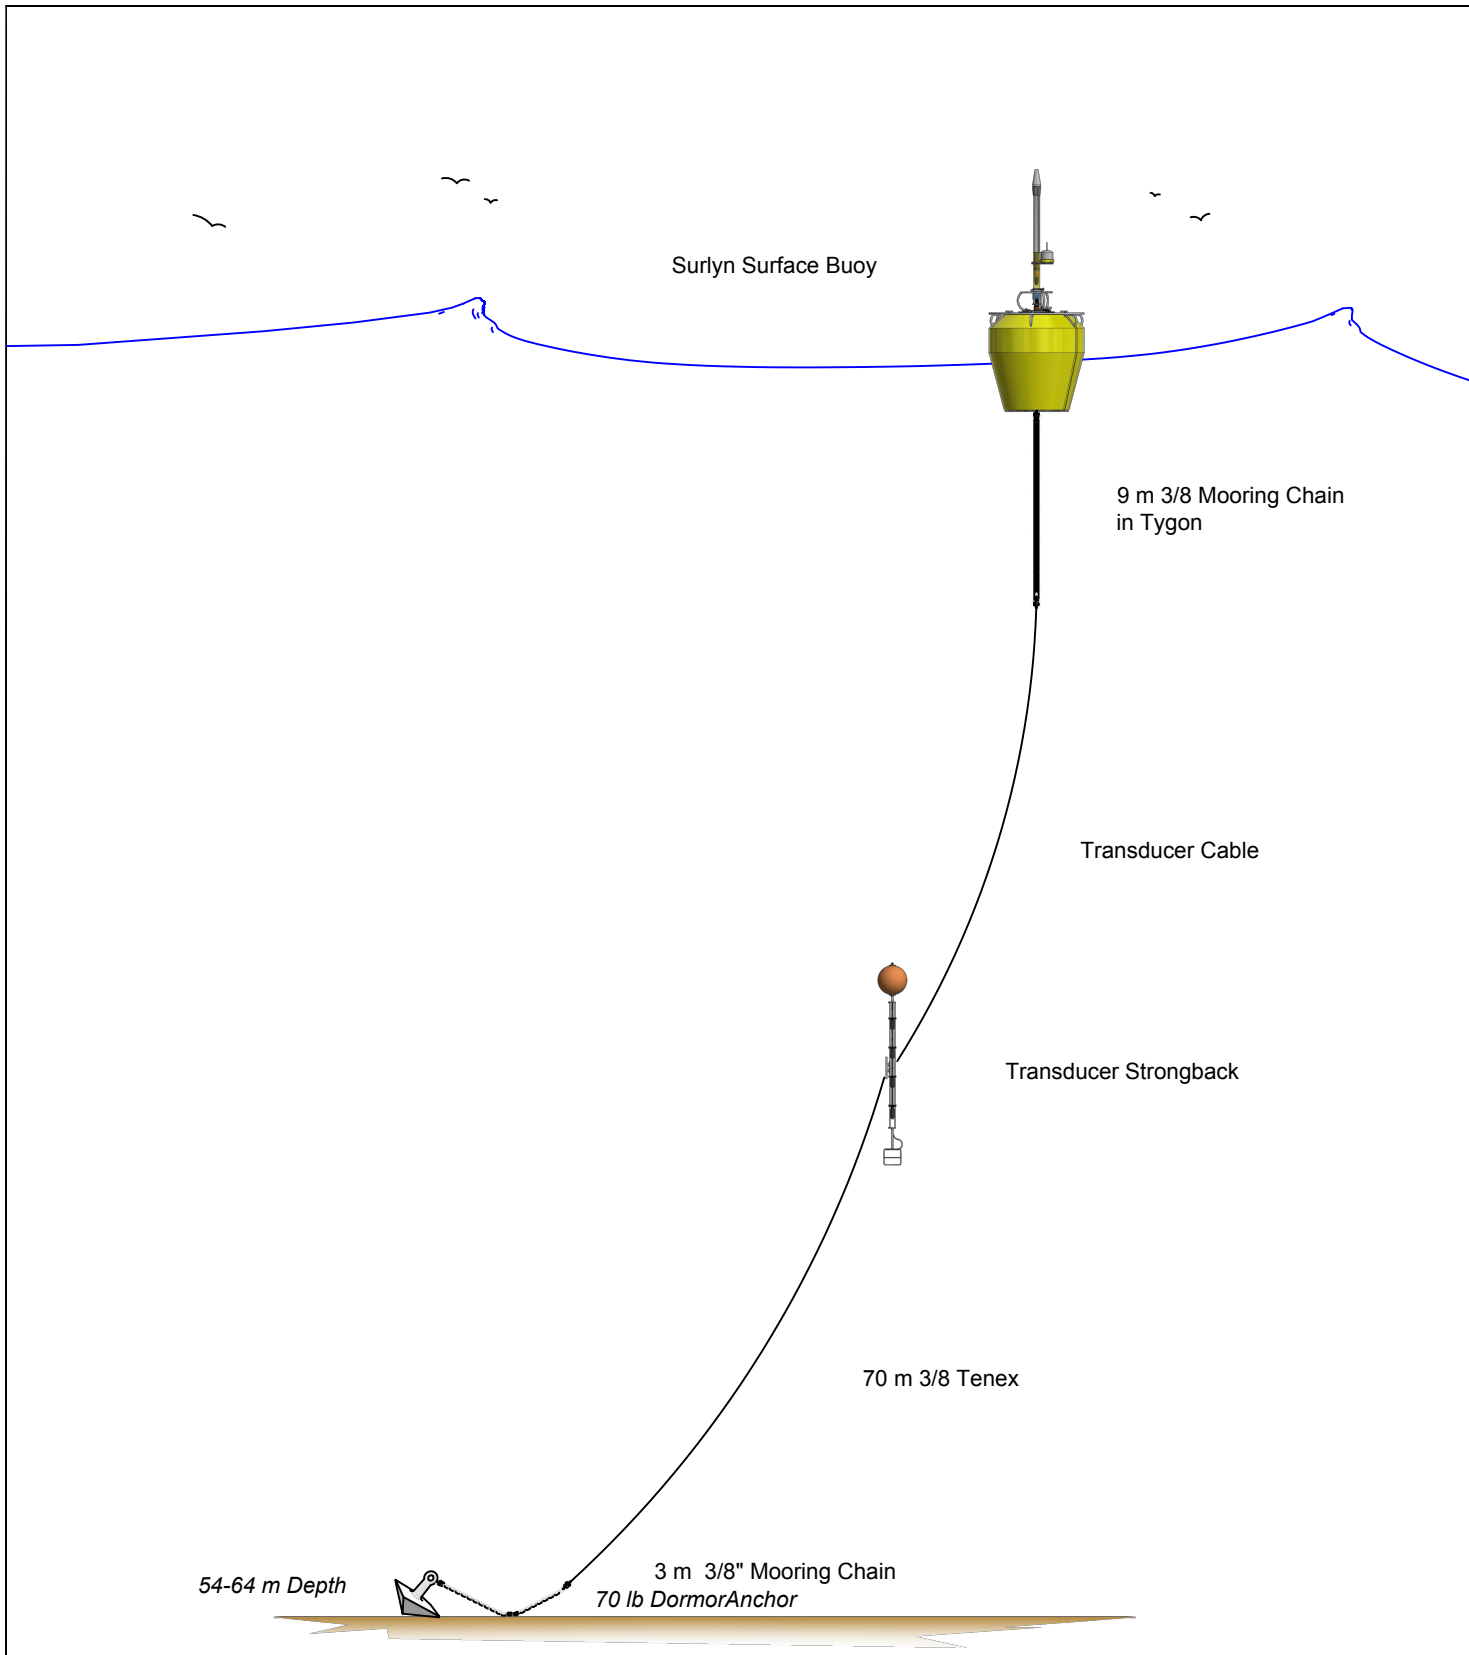

Modem Buoy with Transducer Mooring