

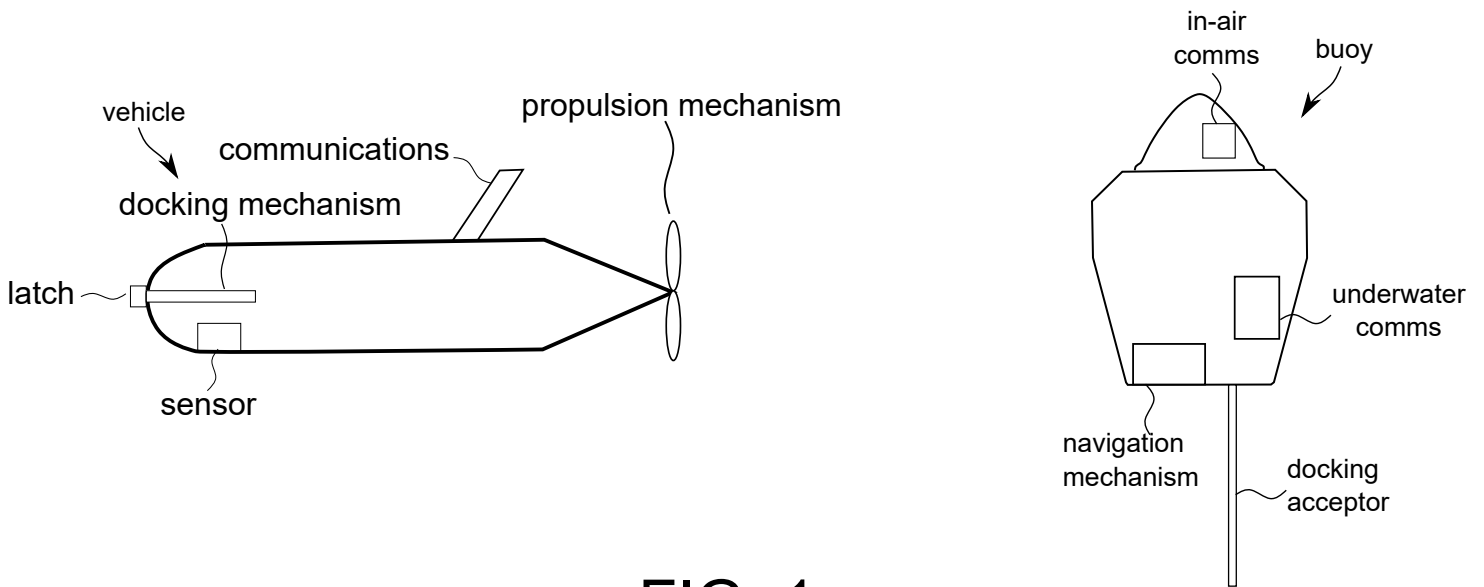


FIG. 1

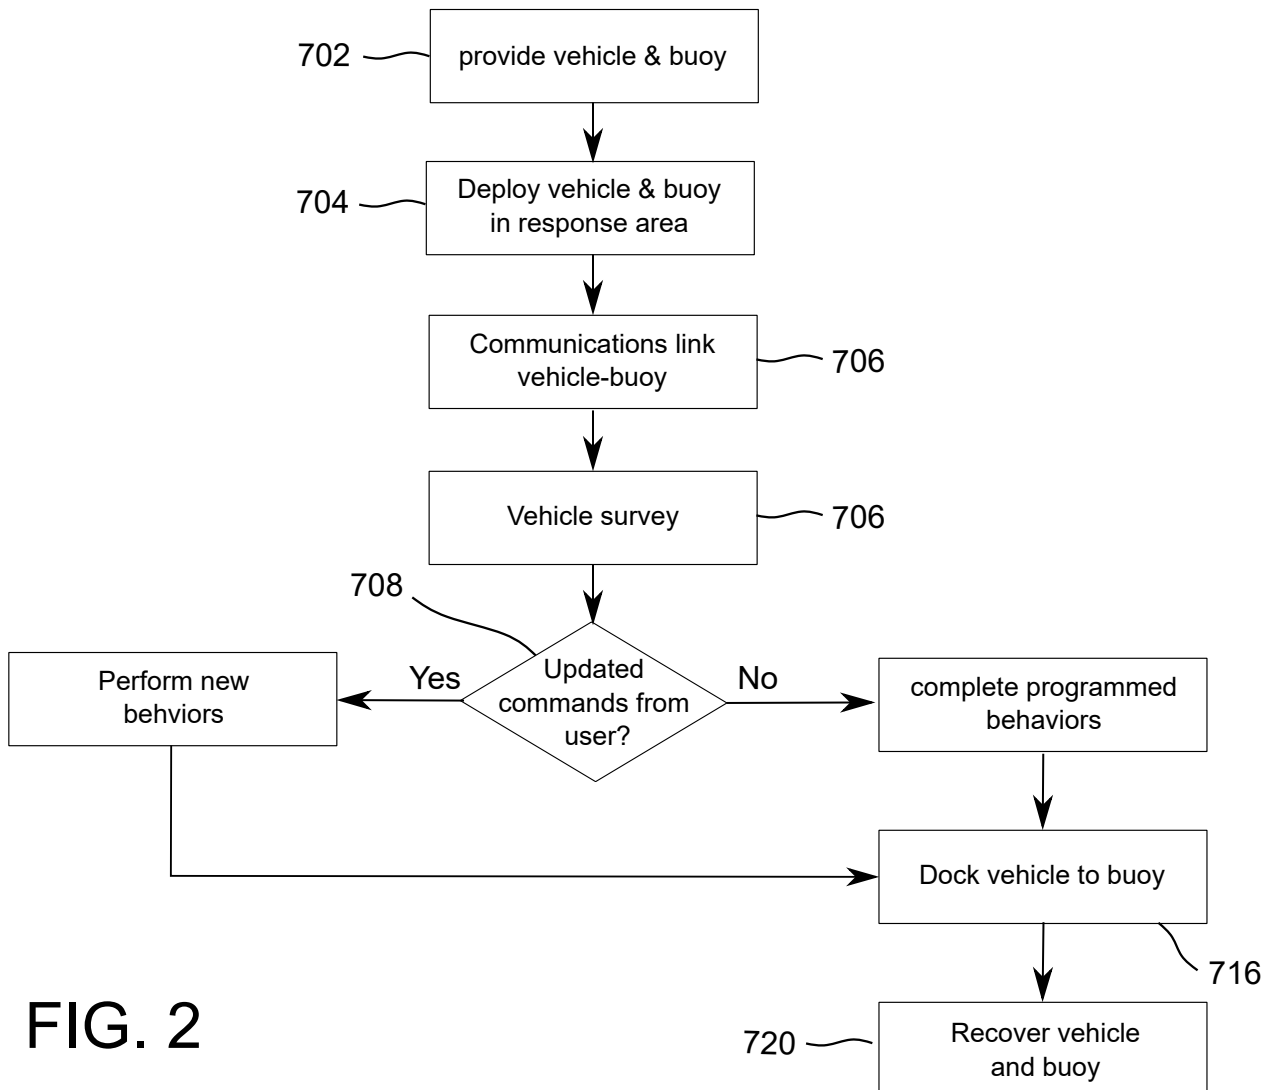


FIG. 2



FIG. 3A

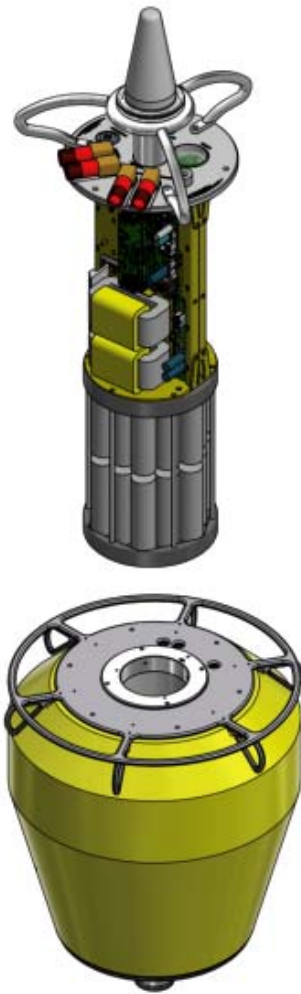


FIG. 3B

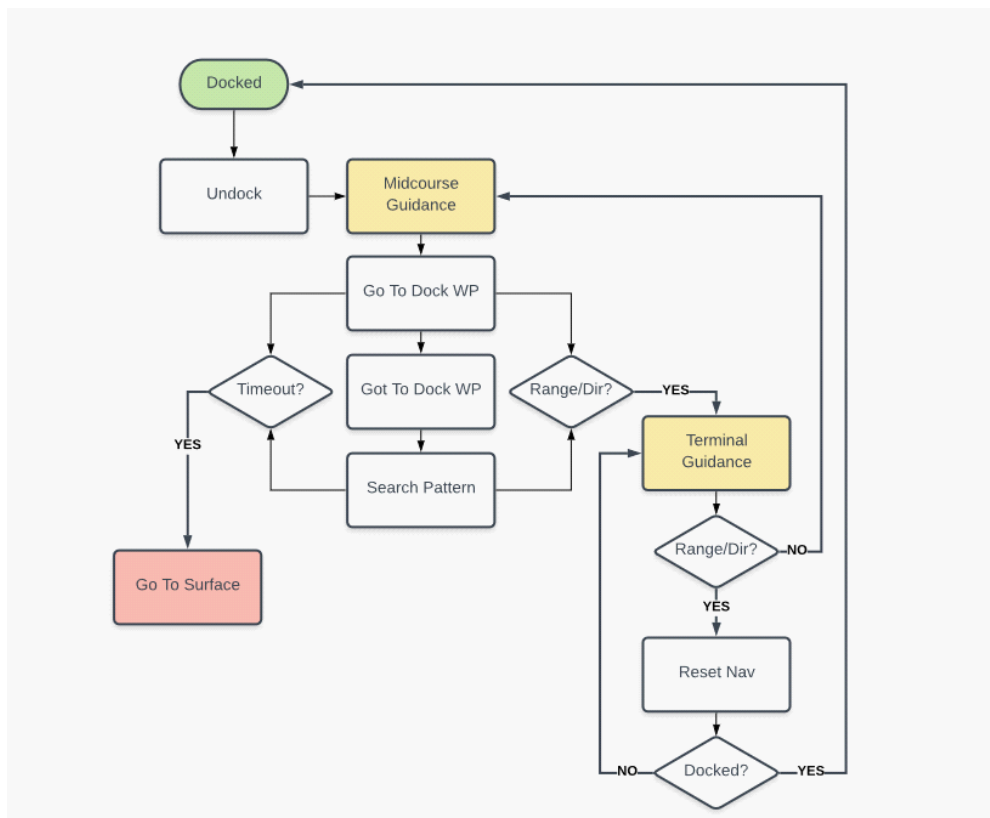


FIG. ##

3 /

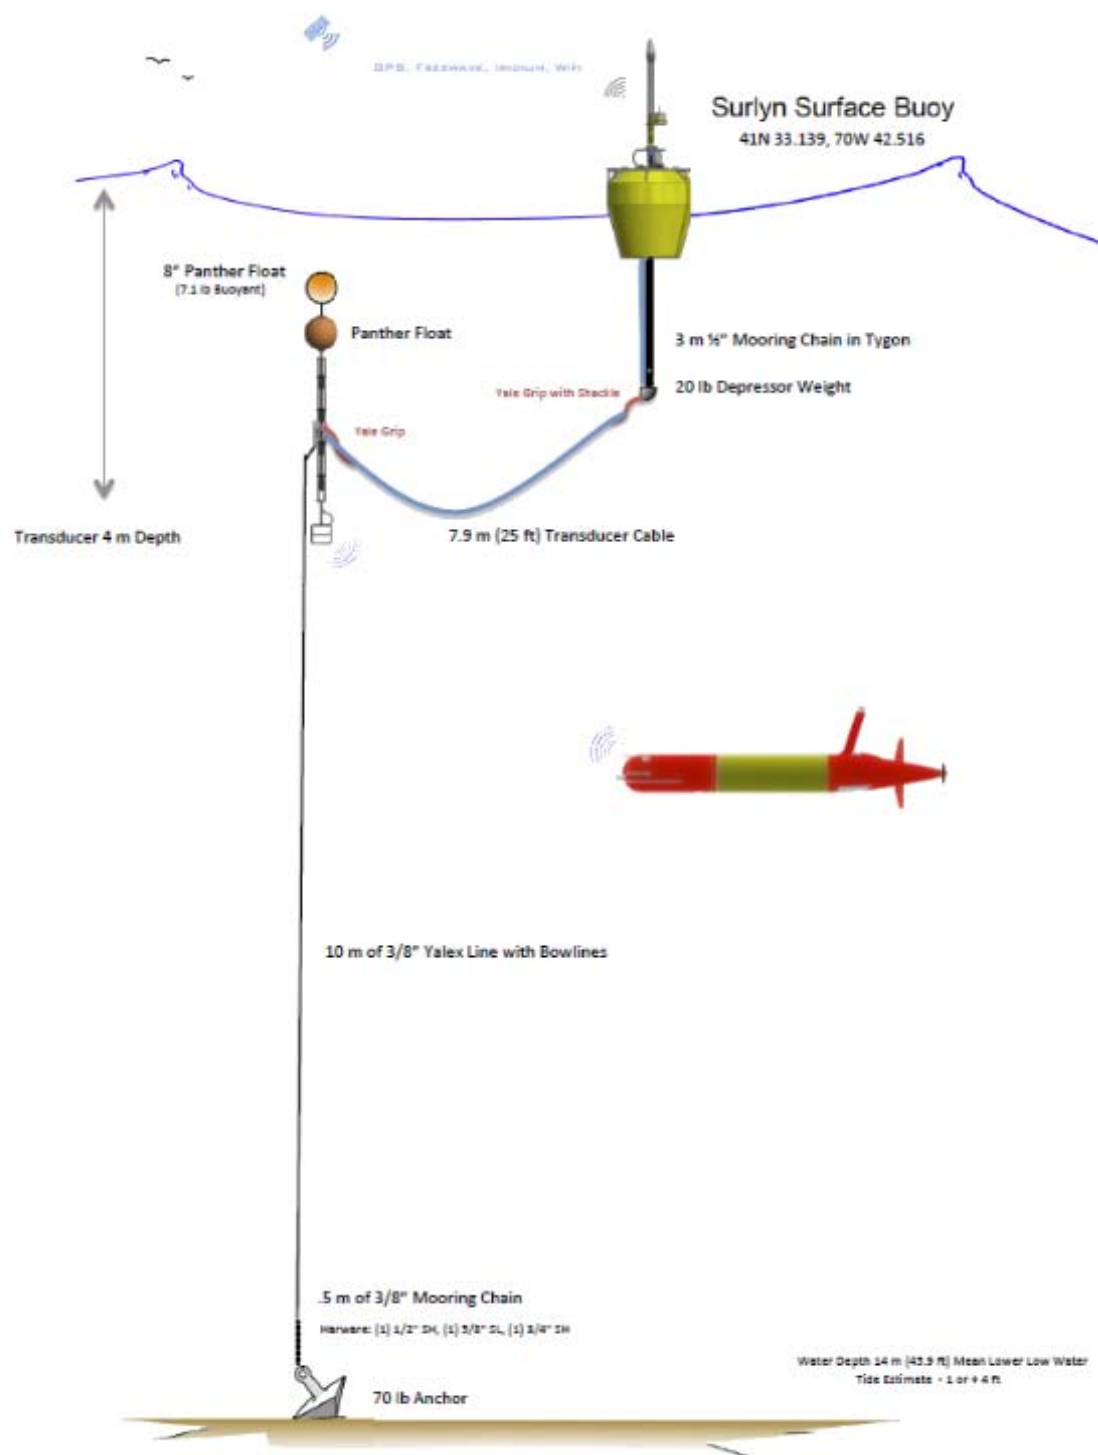


FIG. 4