


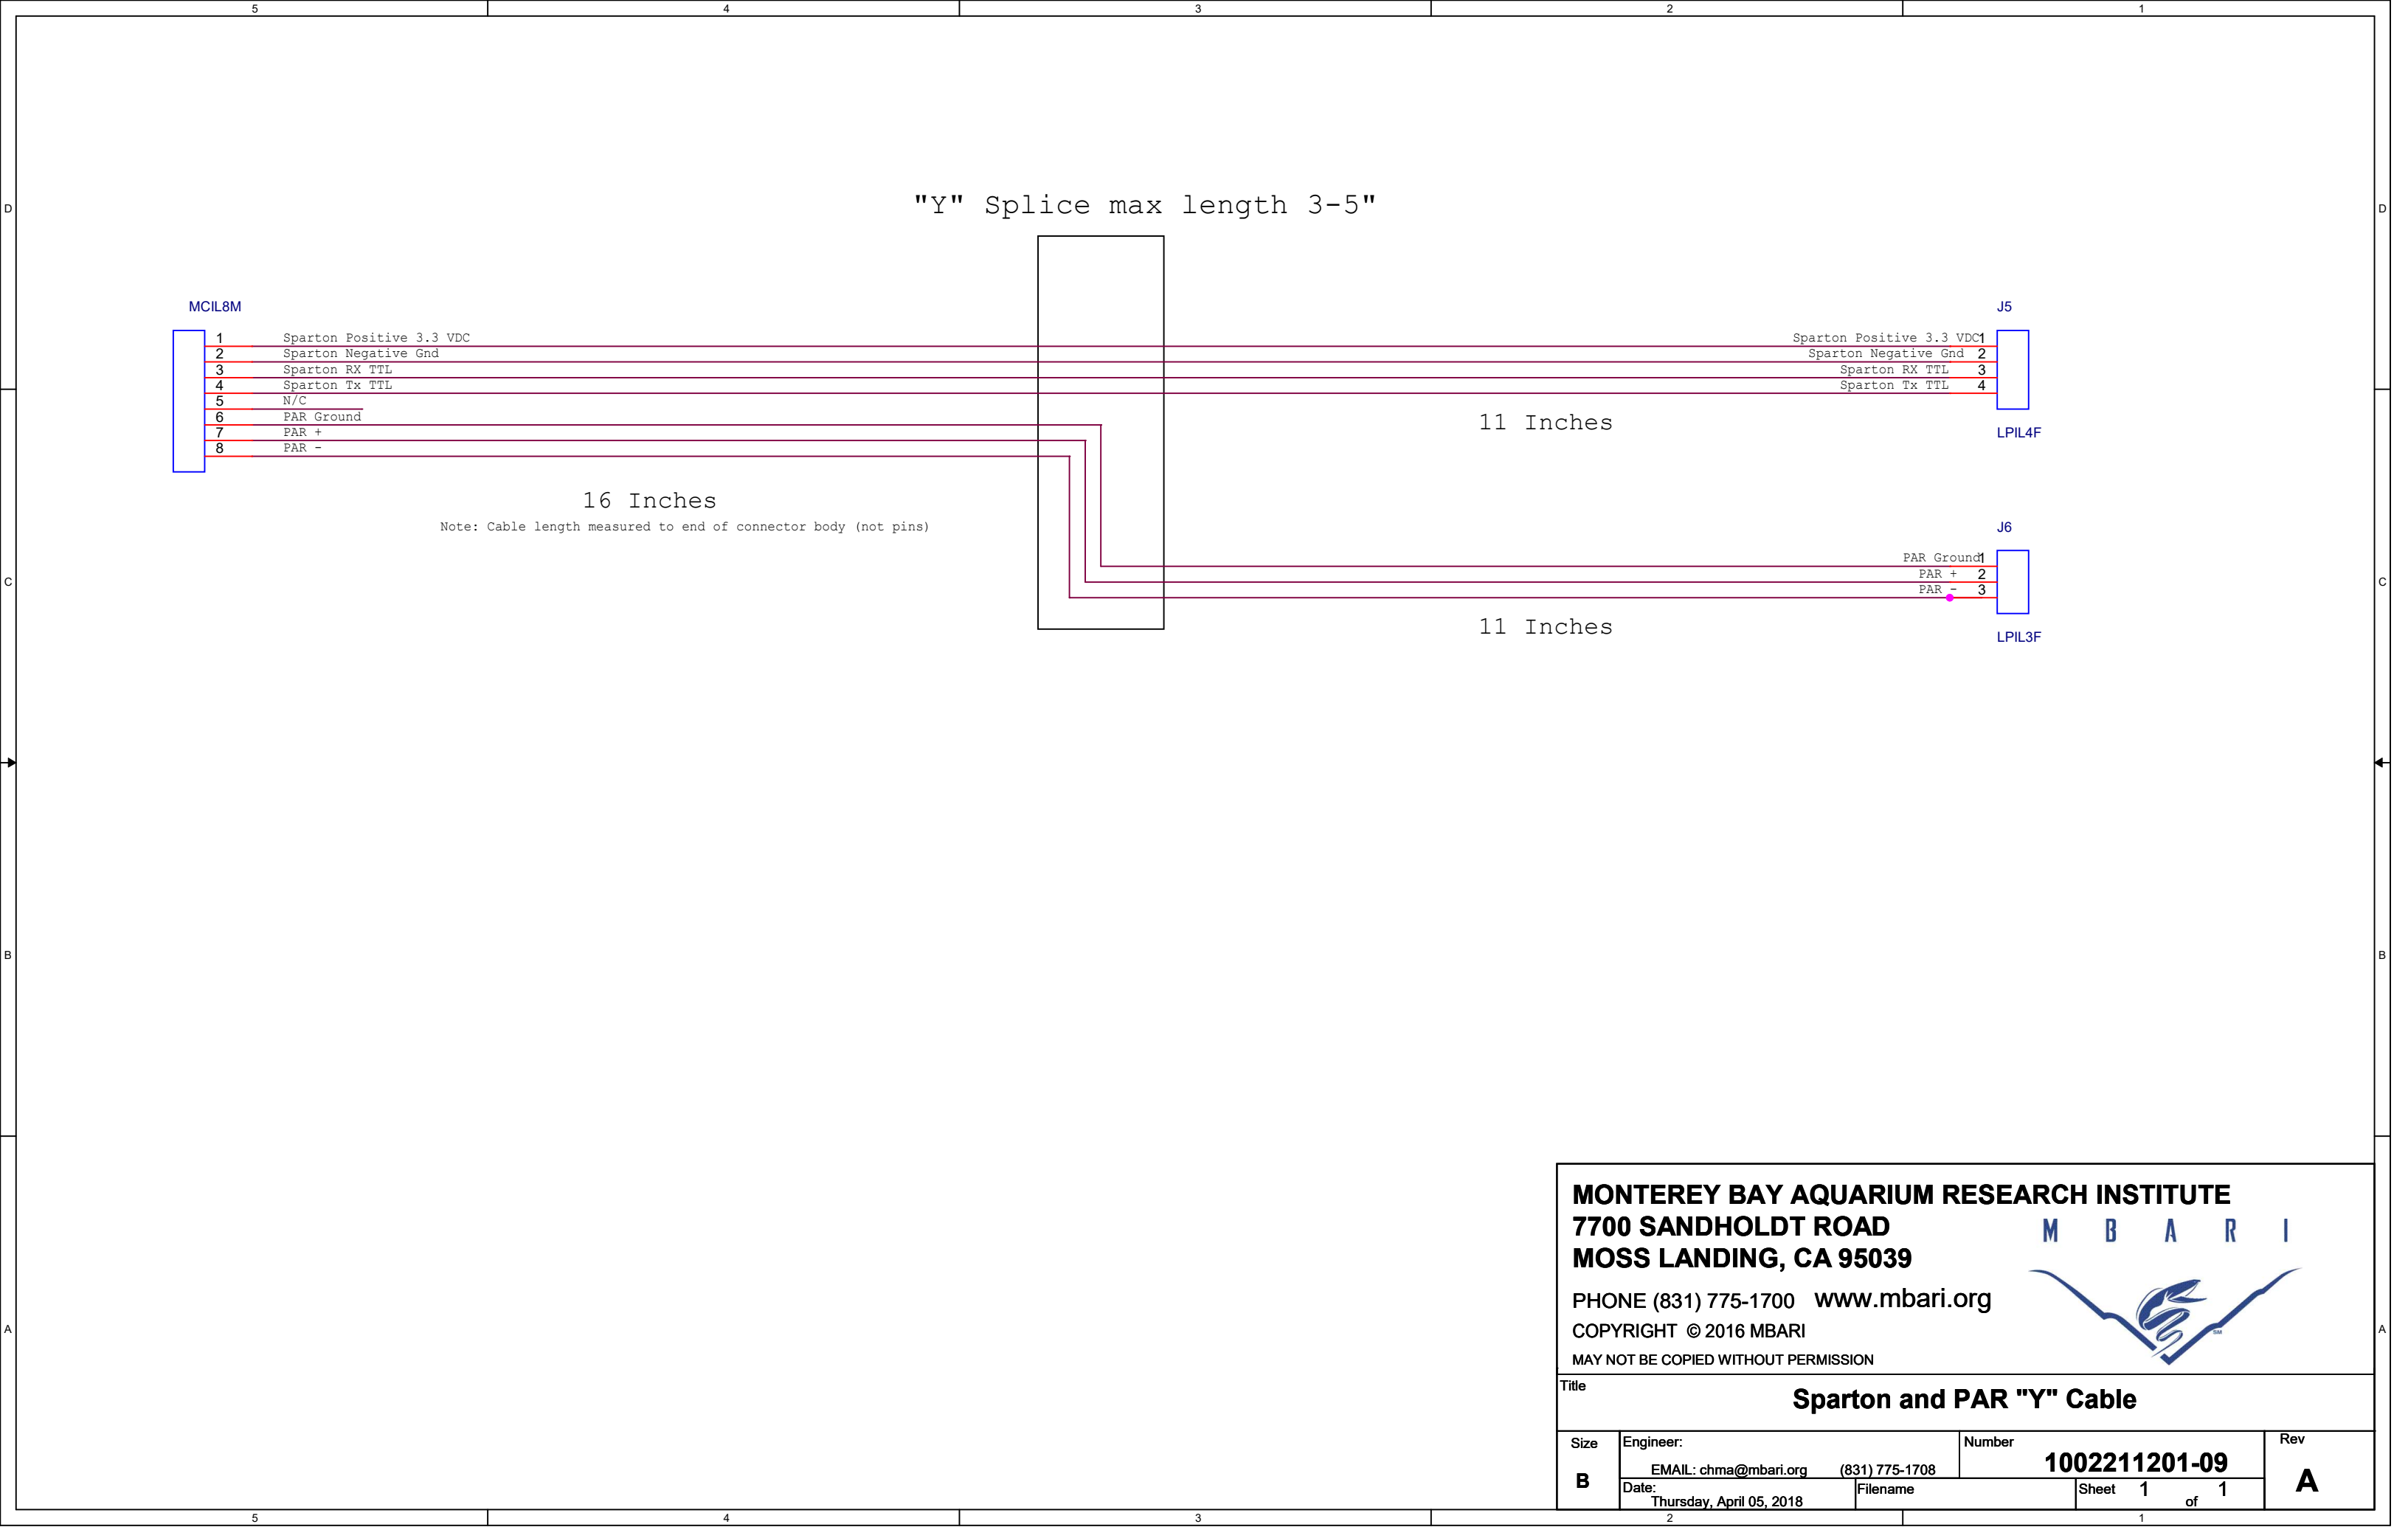

MONTEREY BAY AQUARIUM RESEARCH INSTITUTE
7700 SANDHOLDT ROAD
MOSS LANDING, CA 95039

M
B
A
R
I



PHONE (831) 775-1700 www.mbari.org
COPYRIGHT © 2016 MBARI
MAY NOT BE COPIED WITHOUT PERMISSION

Title

Sparton and PAR "Y" Cable

Size B	Engineer: EMAIL: chma@mbari.org (831) 775-1708	Number 1002211201-09	Rev A
	Date: Thursday, April 05, 2018	Filename	