


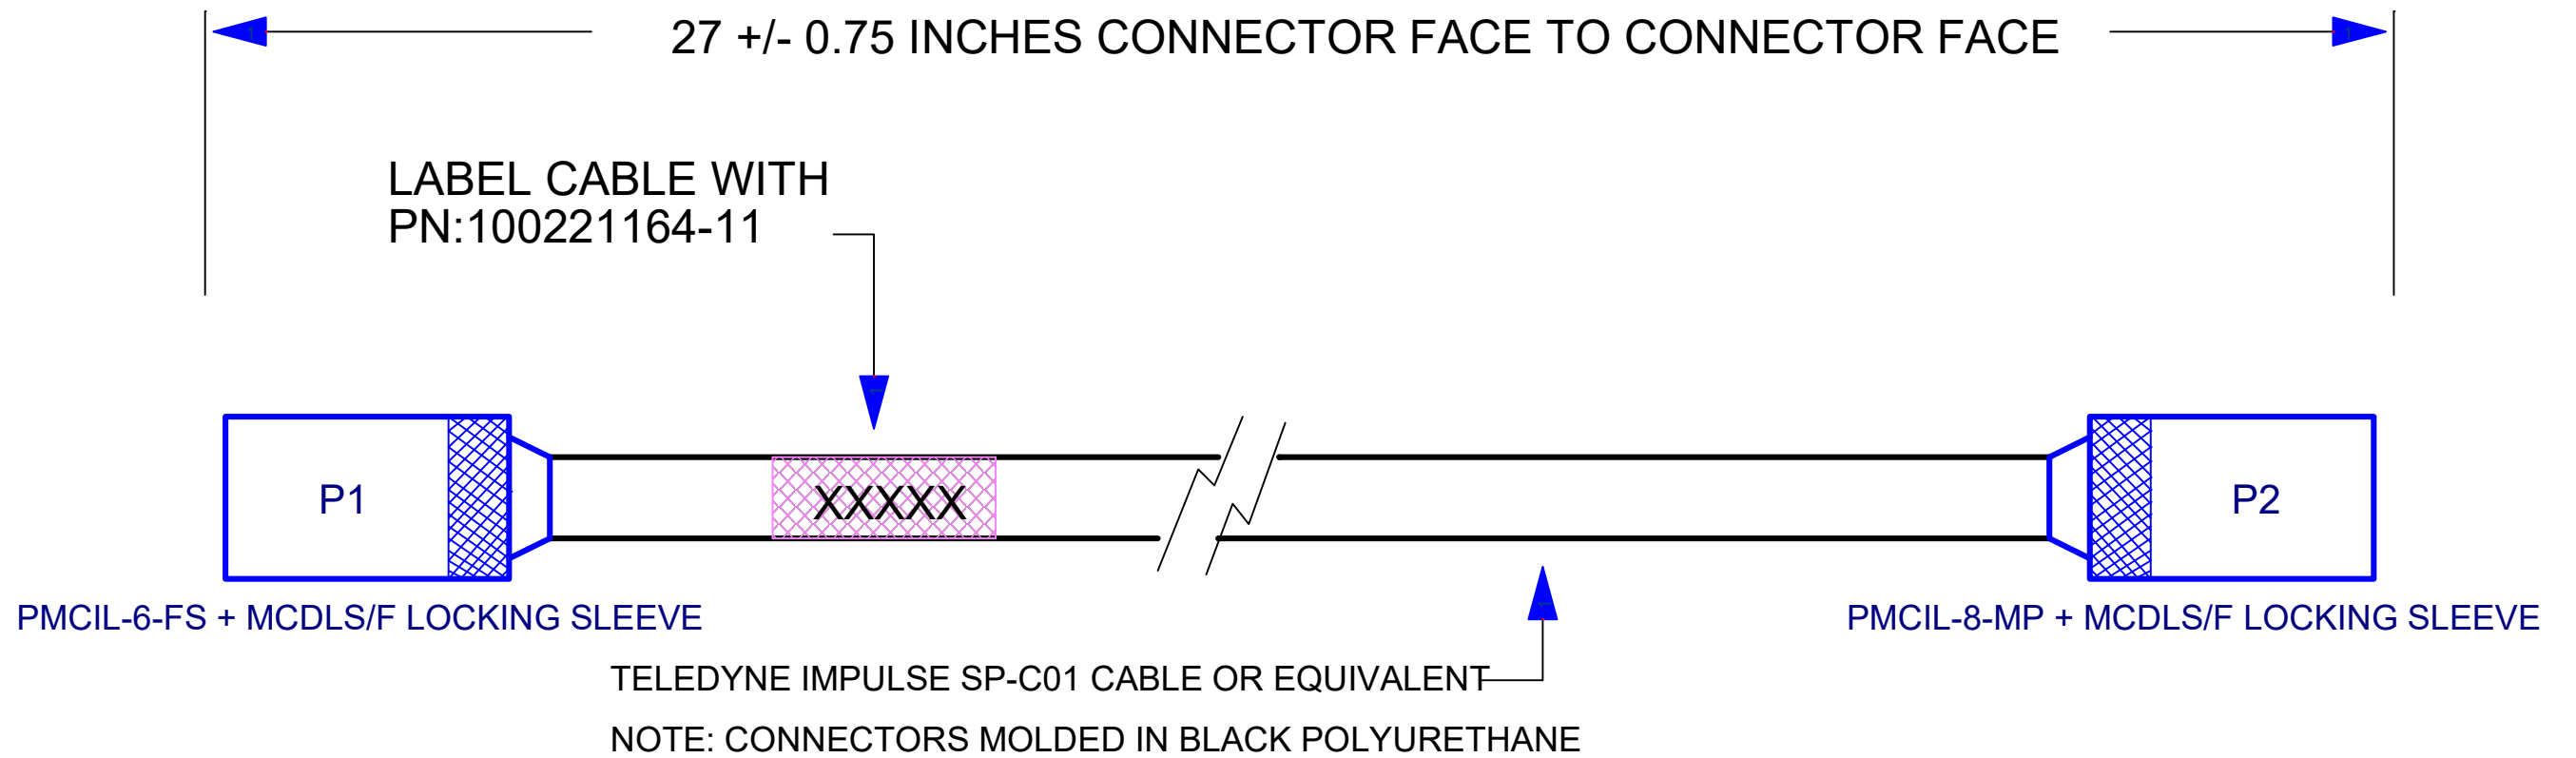

(c) MBARI 2017 MBARI provides the documentation and materials "as is", with no warranty, express or implied, as to title, non-infringement of third party rights, merchantability, or fitness for any particular purpose, or the performance or results which you may obtain from their use. You assume the entire risk associated with use.

MONTEREY BAY AQUARIUM RESEARCH INSTITUTE 7700 SANDHOLDT ROAD MOSS LANDING, CA 95039 PHONE (831) 775-1700 www.mbari.org COPYRIGHT © 2016 MBARI MAY NOT BE COPIED WITHOUT PERMISSION			
Sea Owl Wet Cable			
Size B	Engineer: Hobson/Chaffey EMAIL: chma@mbari.org (831) 775-1708	Number 100221164-11	Rev A
Date: Monday, April 09, 2018		Filename	Sheet 1 of 1