


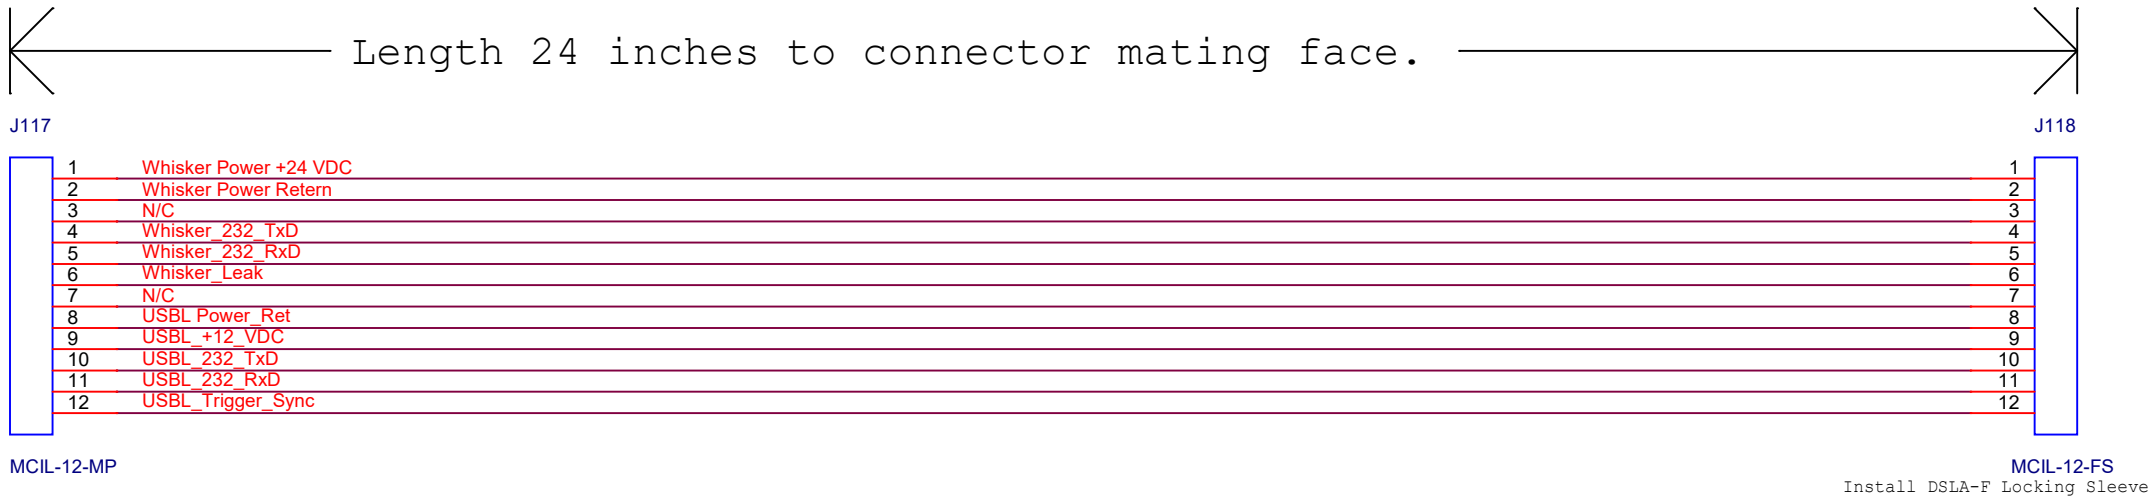

J118

1

2

3

4

5

6

7

8

9

10

11

12

MCIL-12-FS

Install DSLA-F Locking Sleeve

LABEL CABLE WITH PN: 100221216-14

CABLE PART NUMBER 100221216-14

(c) MBARI 2017 MBARI provides the documentation and materials "as is", with no warranty, express or implied, as to title, non-infringement of third party rights, merchantability, or fitness for any particular purpose, or the performance or results which you may obtain from their use. You assume the entire risk associated with use.



Monterey Bay Aquarium Research Institute

7700 Sandholdt Road

Moss Landing, CA 95039

(831) 775-1700 www.mbari.org (c) MBARI 2015

Title		Document Number		Rev	
Whisker Box Cable - WHOI/DHS		100221216-14		D	
Size	Date:	Engineer	Sheet	of	
B	Wednesday, April 11, 2018	Mellinger	14	15	
Design File C:\USERS\ DANIEL\NCS\L\LRAUVSCH FROM BRETT\100221210 WHOI-DHS_LRAUV_INTERNAL_WIRING.DSN					
Schematic Name			Page Name		Layout File
100221216 WHOI/DHS_Wet_Cabling			14 Whisker Box Cable		