


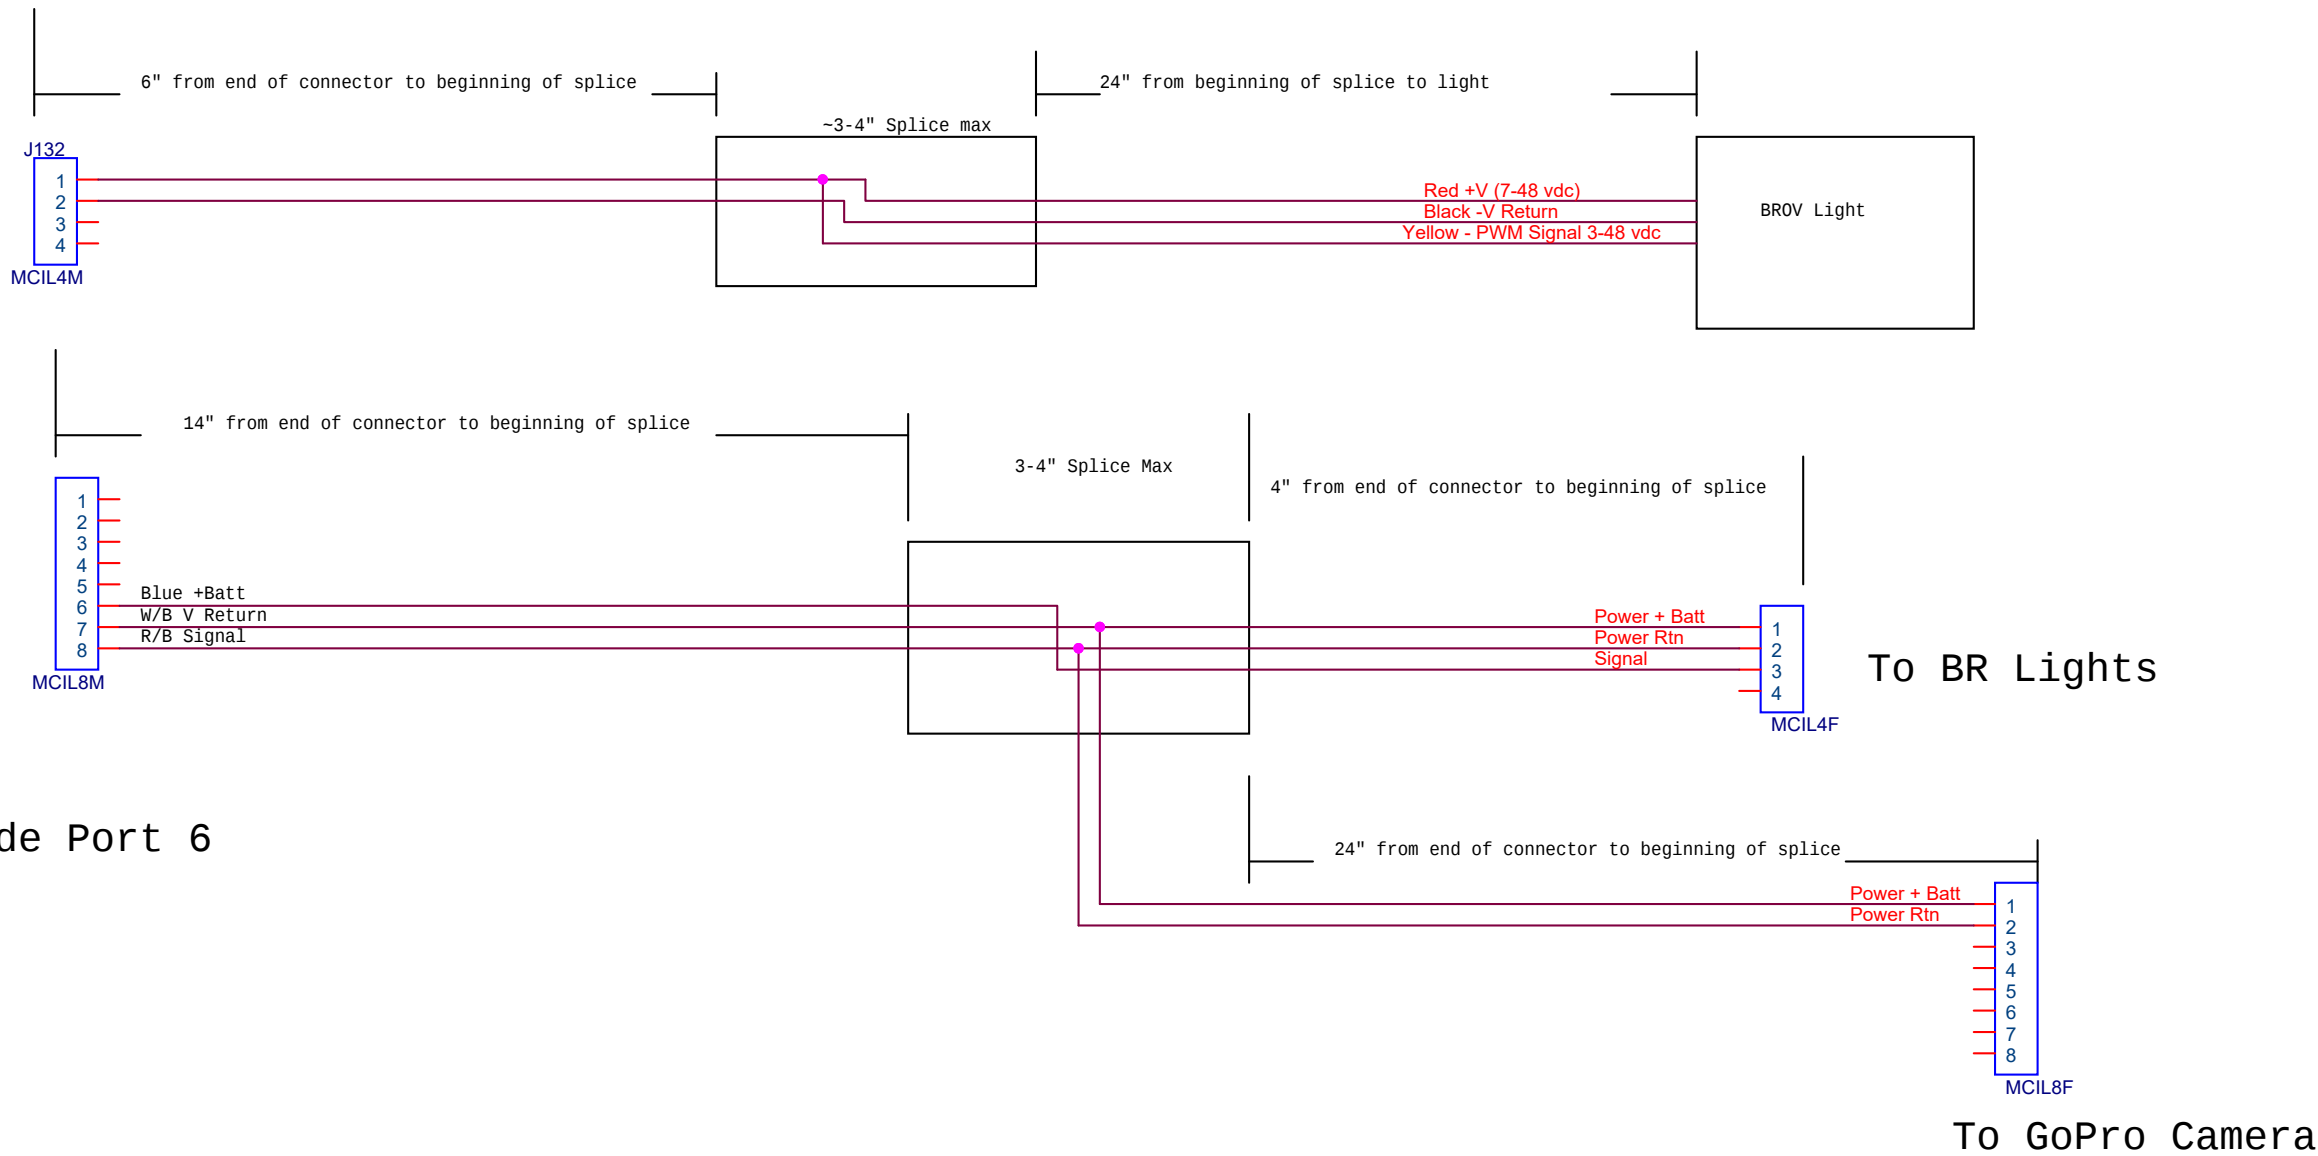

Connect to Optode Port 6